
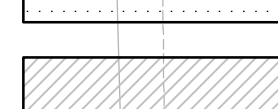
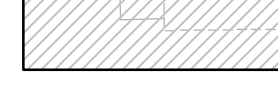




STATE	PROJECT NO.	YEAR	SHEET NO.	TOTAL SHEETS
KANSAS	54-87 K-8258-02	2003	7	76

LEGEND

-  CONSTRUCTION THIS PART
-  REMOVE AND REPLACE EXISTING CURB & GUTTER
-  MILL & RESURFACE

Scale: 1:500

DATE	
BY	
REFERENCE NOTED	
REFERENCE CHECKED	

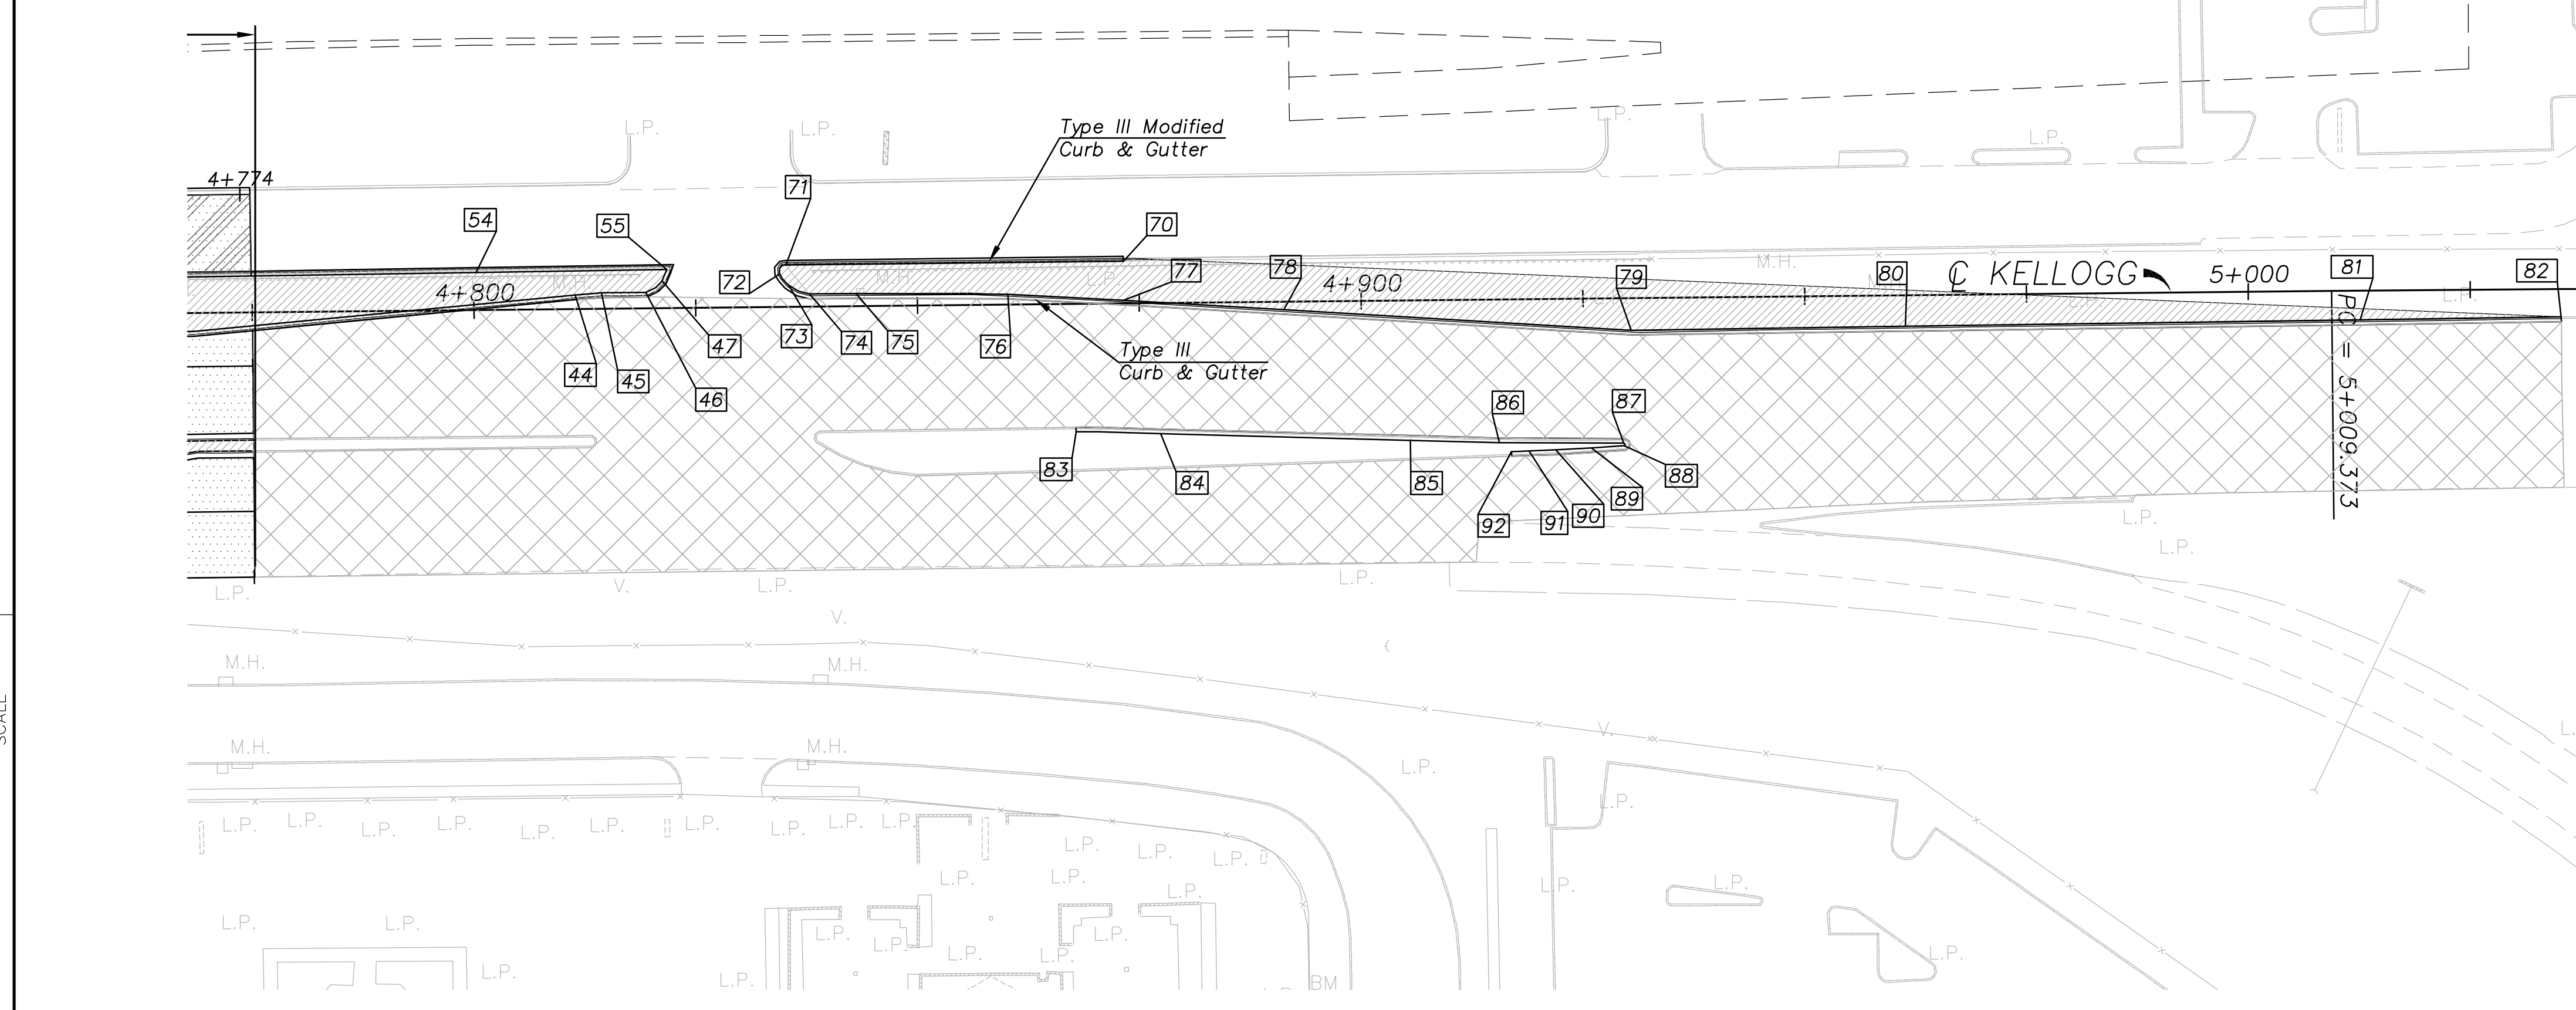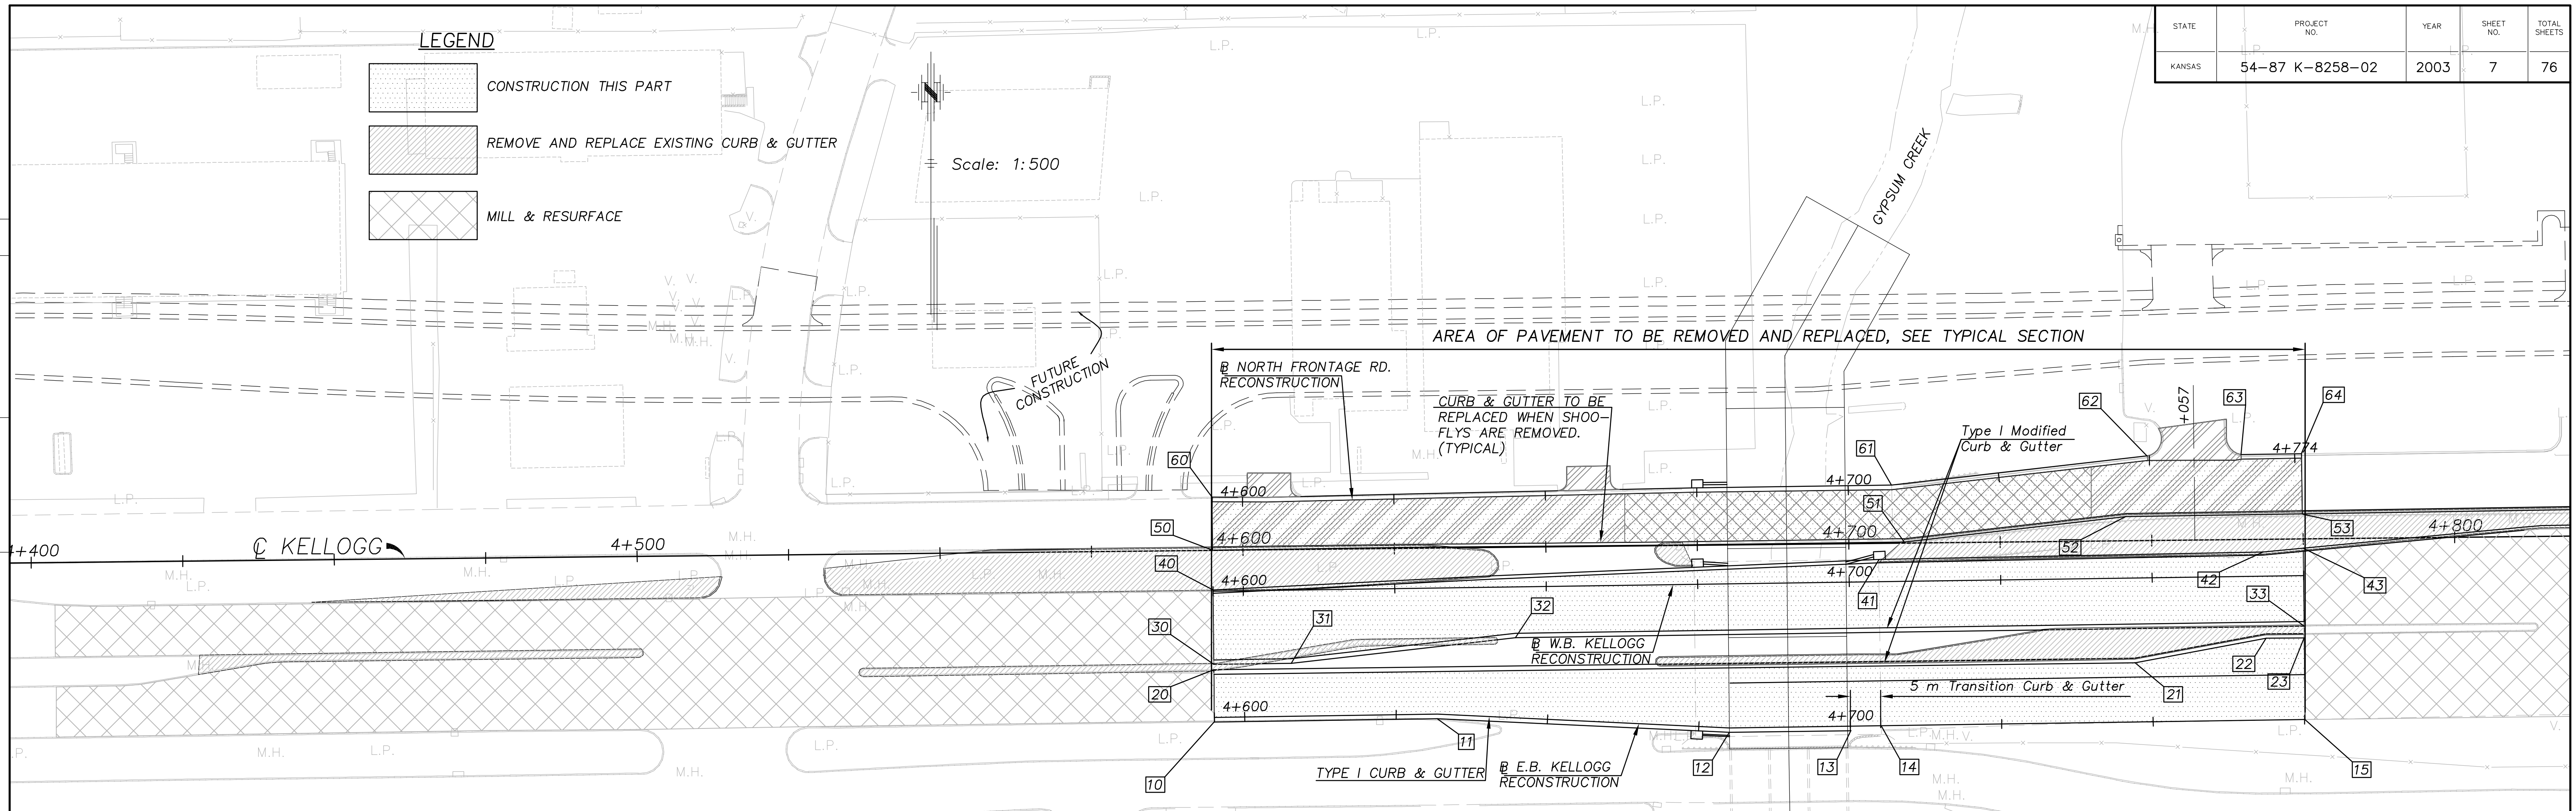

Pt.	Station	Offset	Side	Remarks
10	4+595.003	28.308 m	RT	Match Exist
11	4+631.787	28.160 m	RT	b/c P.I.
12	4+679.988	30.922 m	RT	b/c P.I.
13	4+699.923	30.842 m	RT	Curb Trans
14	4+705.040	30.072 m	RT	Curb Trans
15	4+775.008	29.791 m	RT	Match Exist
20	4+595.000	19.710 m	RT	Match Exist
21	4+746.990	19.368 m	RT	b/c P.I.
22	4+768.688	15.569 m	RT	b/c P.I.
23	4+775.008	15.583 m	RT	Match Exist
30	4+595.000	18.822 m	RT	Match Exist
31	4+607.814	18.764 m	RT	b/c P.I.
32	4+644.856	14.938 m	RT	b/c P.I.
33	4+775.008	14.358 m	RT	Match Exist
40	4+595.000	6.551 m	RT	Match Exist
41	4+705.011	2.649 m	RT	b/c P.I.
42	4+768.347	2.069 m	RT	b/c P.I.
43	4+775.008	1.502 m	RT	Match Exist
44	4+811.420	1.600 m	LT	
45	4+814.377	1.807	LT	
46	4+819.382	1.825	LT	
47	4.821.236	3.062 m	LT	
50	4+595.000	0.043 m	LT	Match Exist
51	4+709.187	0.209 m	LT	b/c P.I.
52	4+745.772	3.982 m	LT	b/c P.I.
53	4+774.920	4.133 m	LT	Match Exist
54	4+800.276	4.246 m	LT	
55	4+821.768	4.379 m	LT	
60	4+594.980	8.781 m	LT	Match Exist
61	4+707.162	9.610 m	LT	b/c P.I.
62	4+749.446	13.978 m	LT	b/c P.I.
63	4+764.908	14.045 m	LT	b/c P.I.
64	4+774.869	14.082 m	LT	Match Exist

Pt.	Station	Offset	Side	Remarks
70	4+873.234	4.722 m	LT	
71	4+835.189	4.726 m	LT	
72	4+834.481	3.747 m	LT	
73	4+835.455	2.504 m	LT	
74	4+837.855	1.425 m	LT	
75	4+843.070	1.421 m	LT	
76	4+860.163	1.181 m	LT	
77	4+873.212	0.354 m	LT	
78	4+891.274	0.881 m	RT	
79	4+930.404	3.614 m	RT	
80	4+961.328	3.494 m	RT	
81	5+012.590	3.301 m	RT	
82	5+035.254	3.117 m	RT	
83	4+867.708	14.403 m	RT	
84	4+877.250	14.708 m	RT	
85	4+905.380	15.745 m	RT	
86	4+915.430	16.122 m	RT	
87	4+929.412	16.316 m	RT	
88	4+929.466	16.623 m	RT	
89	4+925.791	16.815 m	RT	
90	4+921.779	17.007 m	RT	
91	4+918.771	17.086 m	RT	
92	4+916.762	17.139 m	RT	

KANSAS DEPARTMENT OF TRANSPORTATION
**GEOMETRIC PLAN
KELLOGG RECONSTRUCTION**