


STATE	PROJECT NO.	YEAR	SHEET NO.	TOTAL SHEETS
KANSAS	54-87 K-8258-07	2004	4	101


REHABILITATION

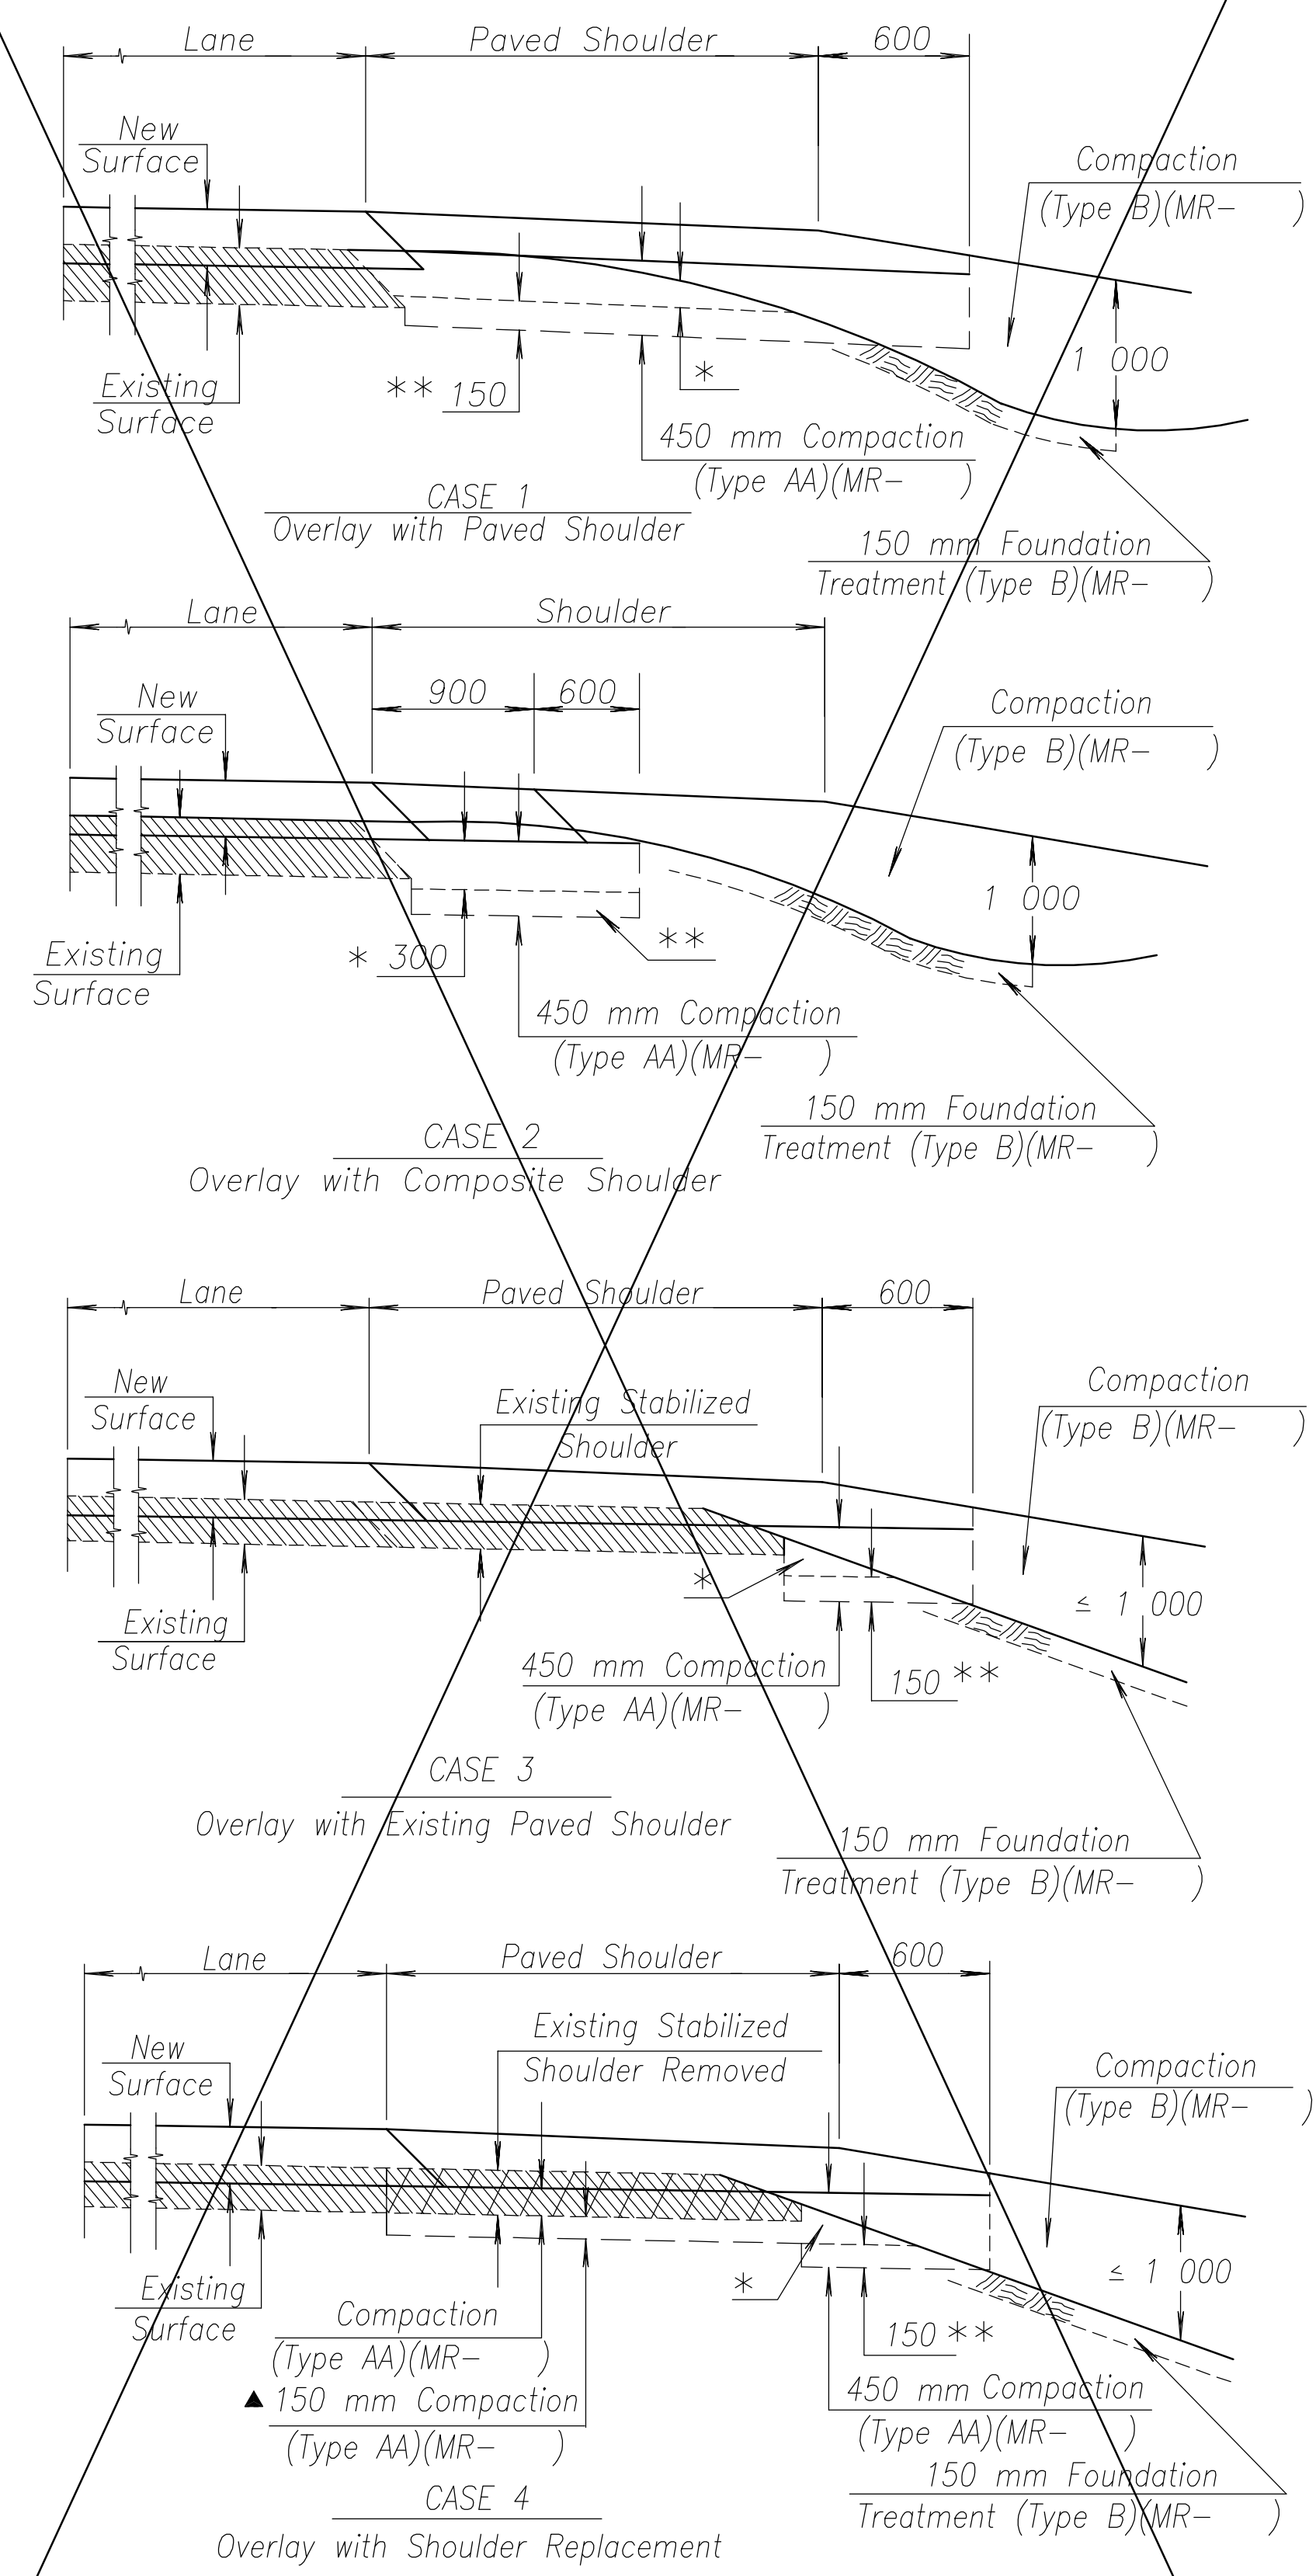


* Excavation thru Cuts not Subgraded
 ** The lower 150 mm of Compaction is subsidiary.
 ▲ Compaction of this material shall be subsidiary.

Note: These are 4 general cases. Specific compaction requirements are determined on a project-by-project basis.

RECONSTRUCTION

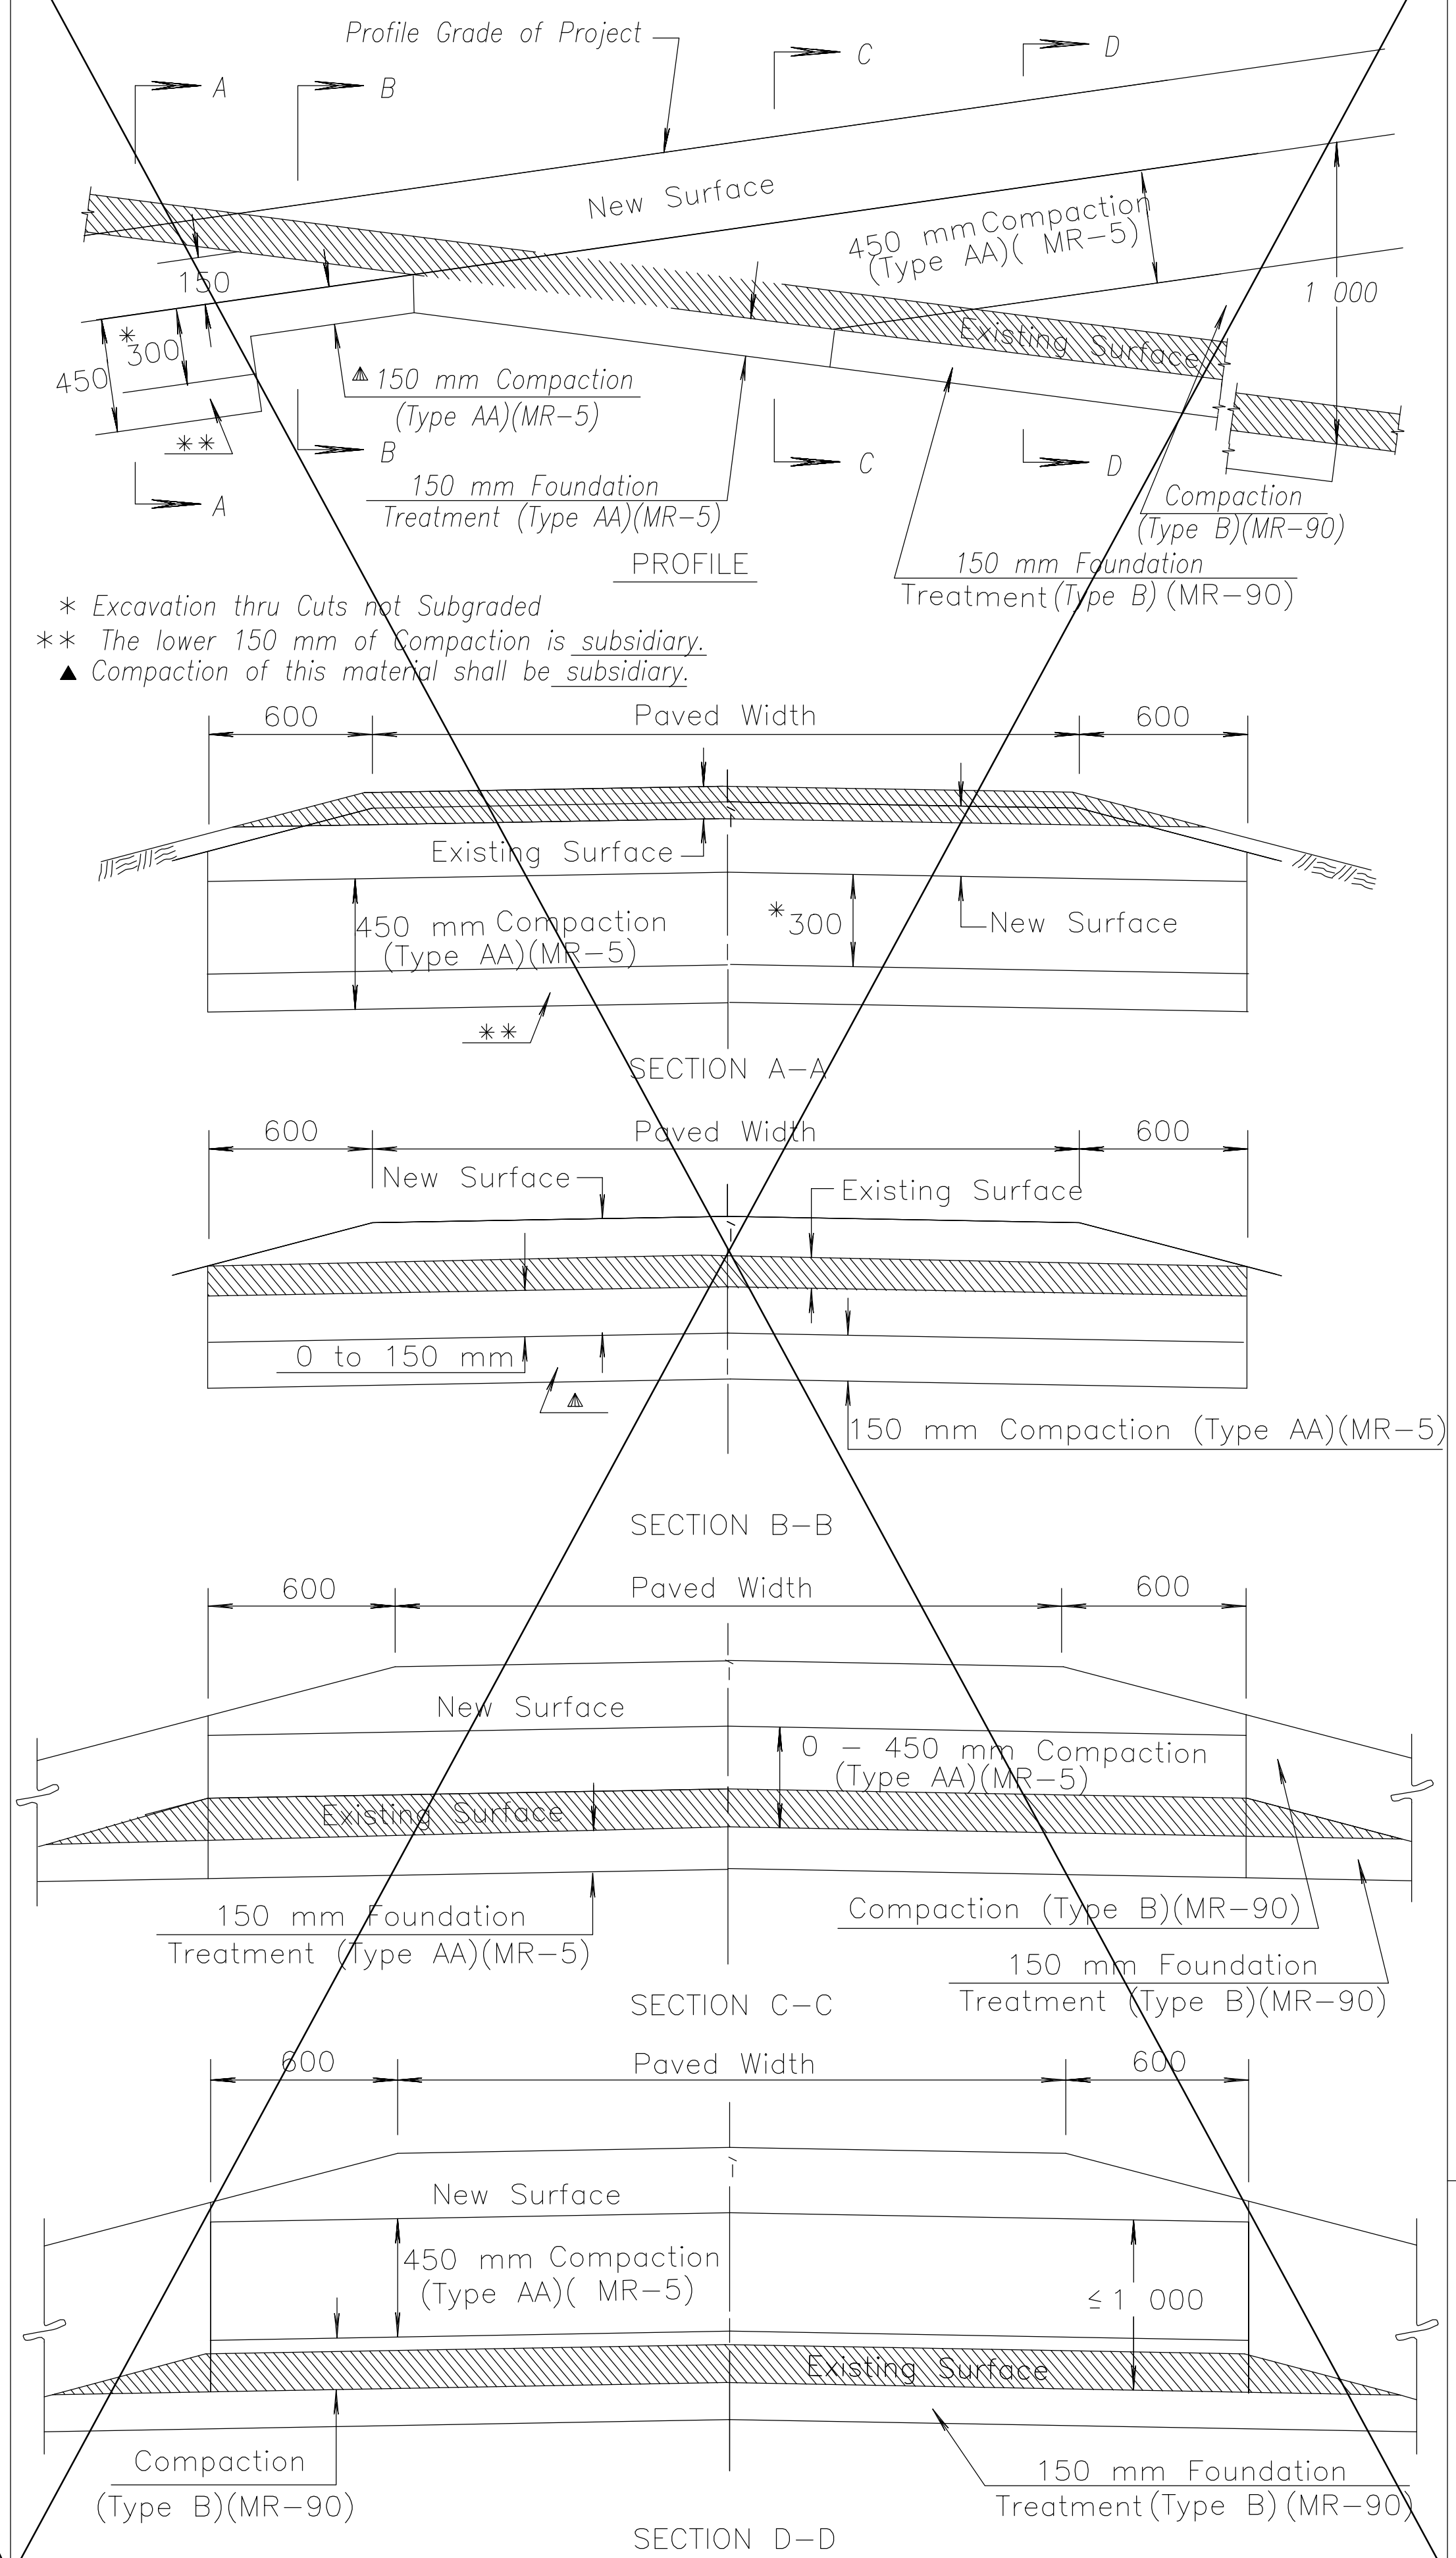

NEW CONSTRUCTION

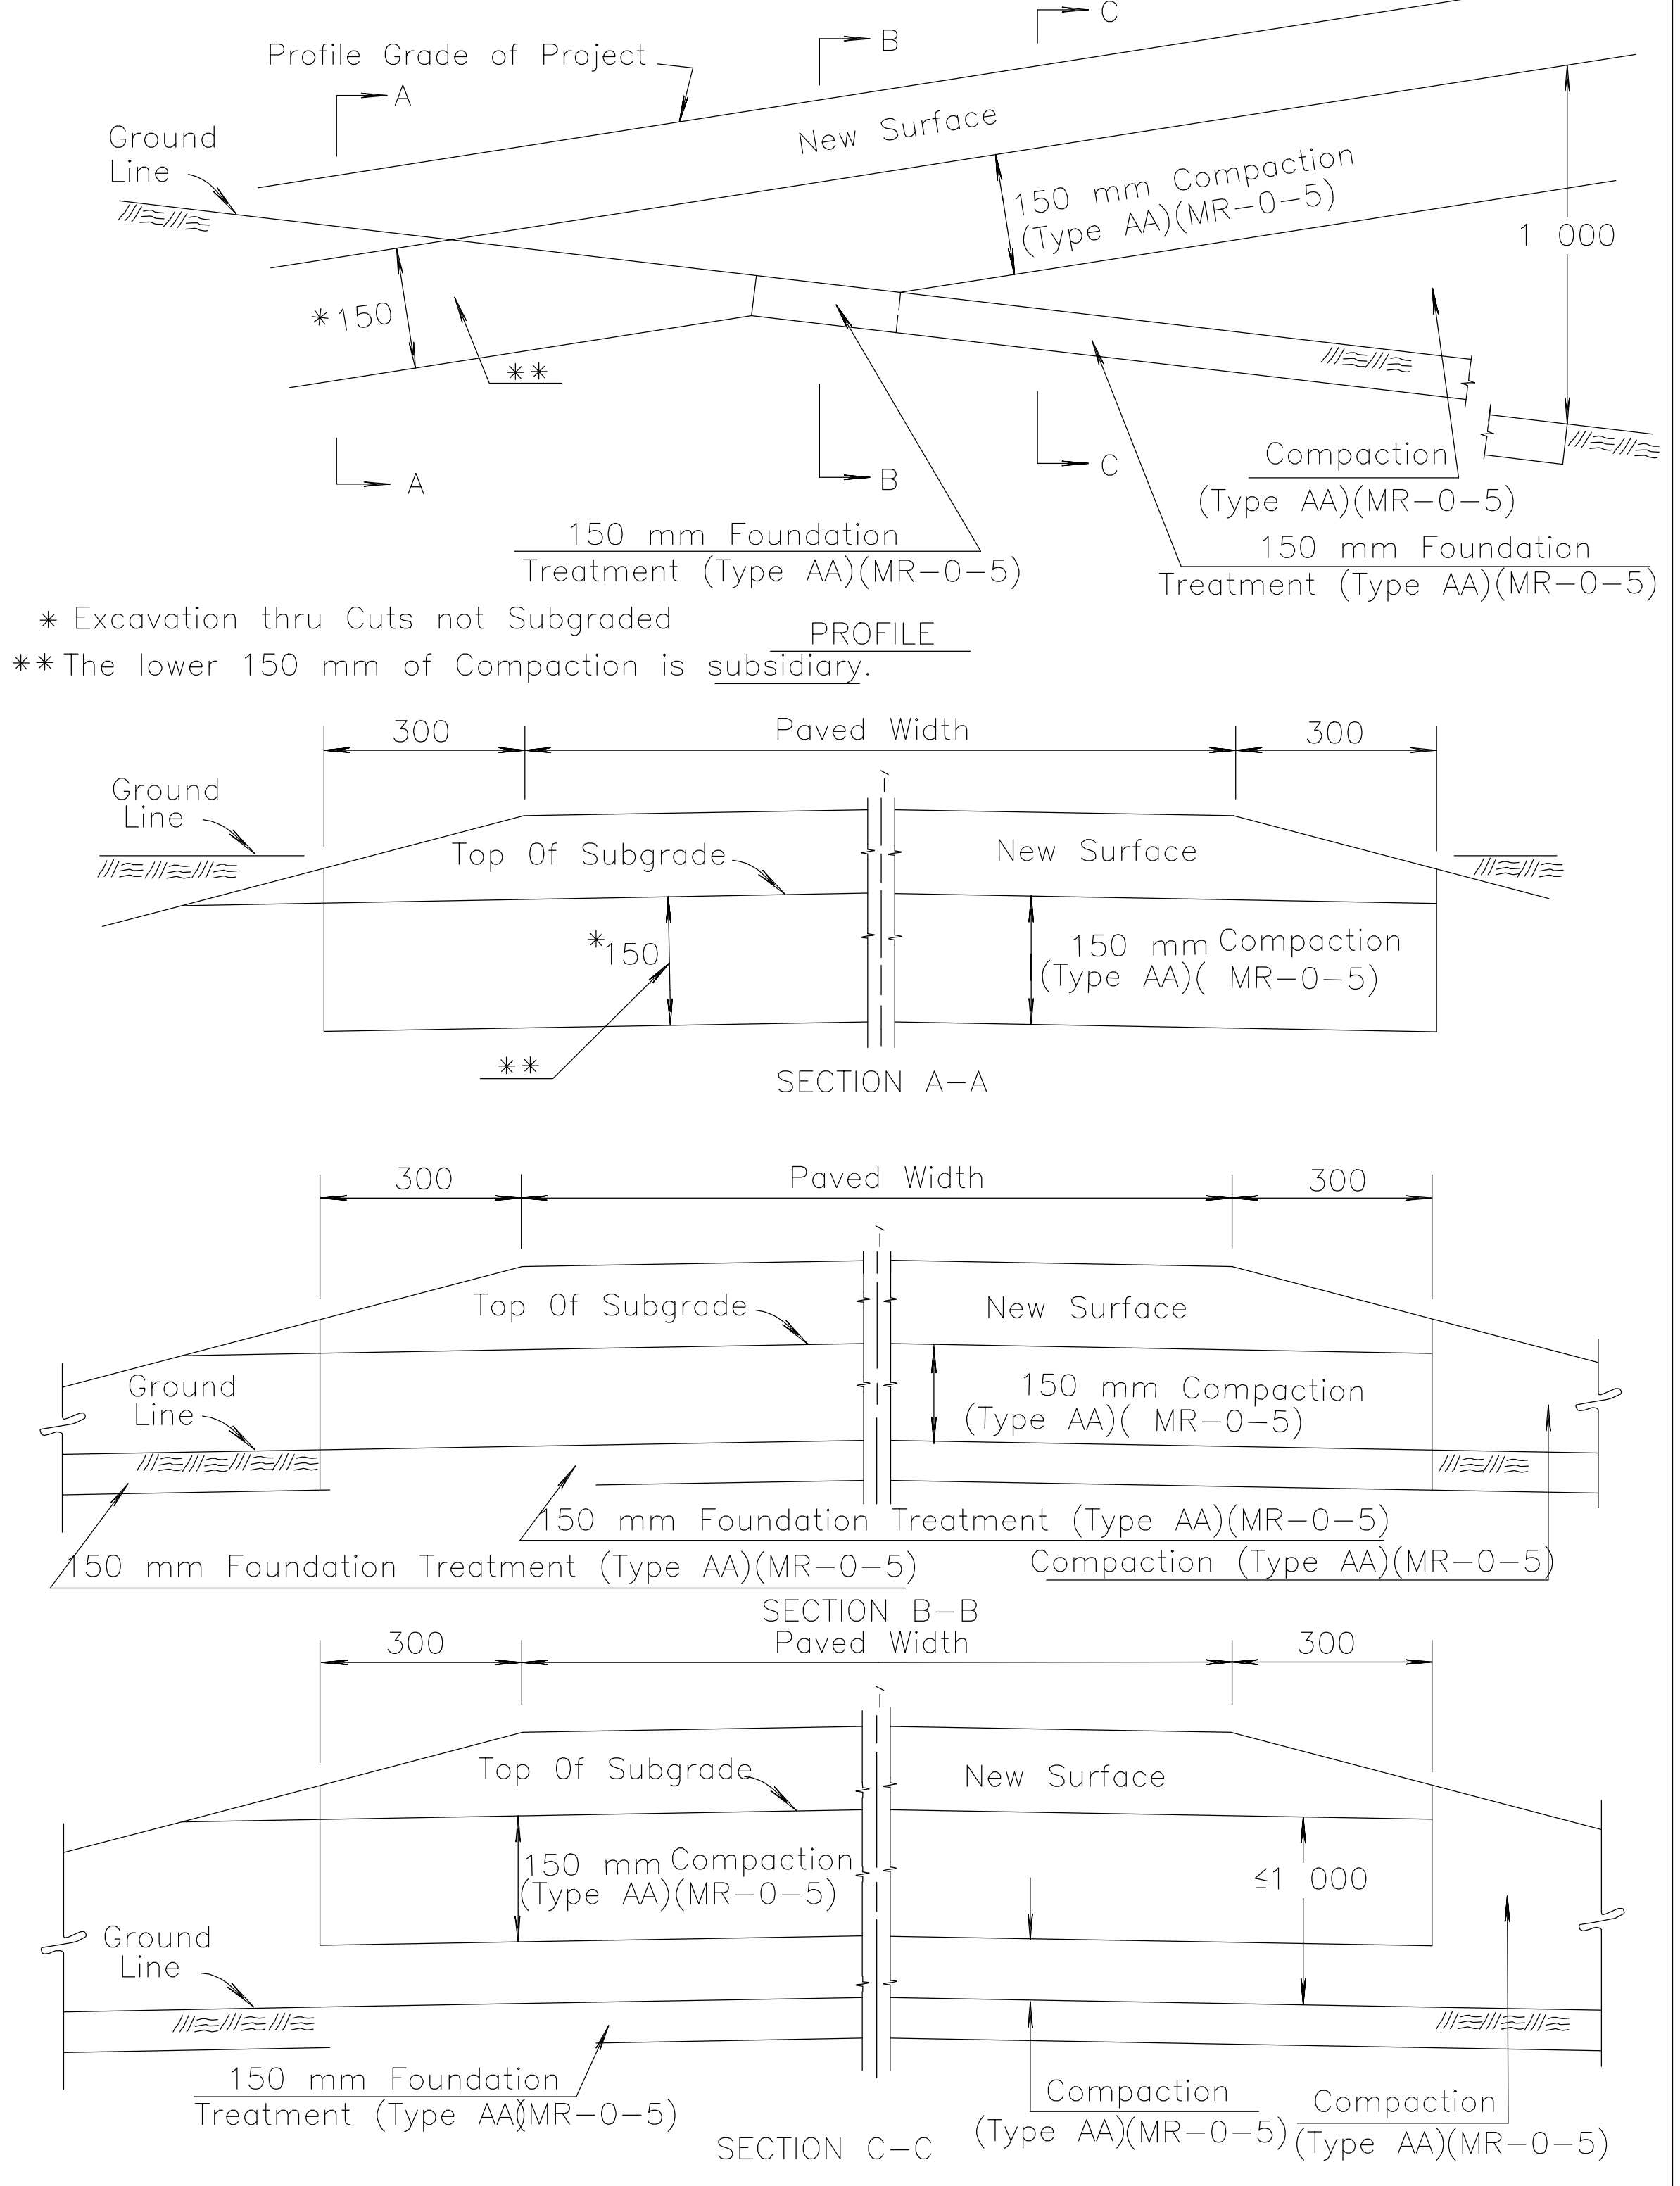

* Excavation thru Cuts not Subgraded
 ** The lower 150 mm of Compaction is subsidiary.

General Notes:

In materials designated to be subgraded, compaction of soils, including shales, designated for backfill shall be 150 mm Compaction (Type AA)(MR-0-5).

Unless otherwise noted on the Plans, all embankment, including side roads and entrances, shall be compacted.

NO.	DATE	REVISIONS	BY	APP'D
3	5-29-98	Revised Reconstruction Section B-B	R.J.S.	J.O.B.
2	2-20-96	Revised Subsidiary Compaction	R.J.S.	J.O.B.
1				

KANSAS DEPARTMENT OF TRANSPORTATION

FOUNDATION TREATMENT & COMPACTION OF EARTHWORK

RD980-SI

DESIGNED	G.D.S.	DATE	6-23-98	APP'D.	James O. Brewer
TRACED	G.D.S.	QUAN. CK.		TRACED	
DETAIL CK.	G.D.S.	QUAN. CK.		TRACE CK.	

Drawn By: J. S. ...
 Plotted: ...
 File: ...