



STATE	PROJECT NO.	YEAR	SHEET NO.	TOTAL SHEETS
KANSAS	54-87 K-8258-07	2004	5	101

DATE	
BY	
REFERENCE NOTED	
REFERENCE CHECKED	

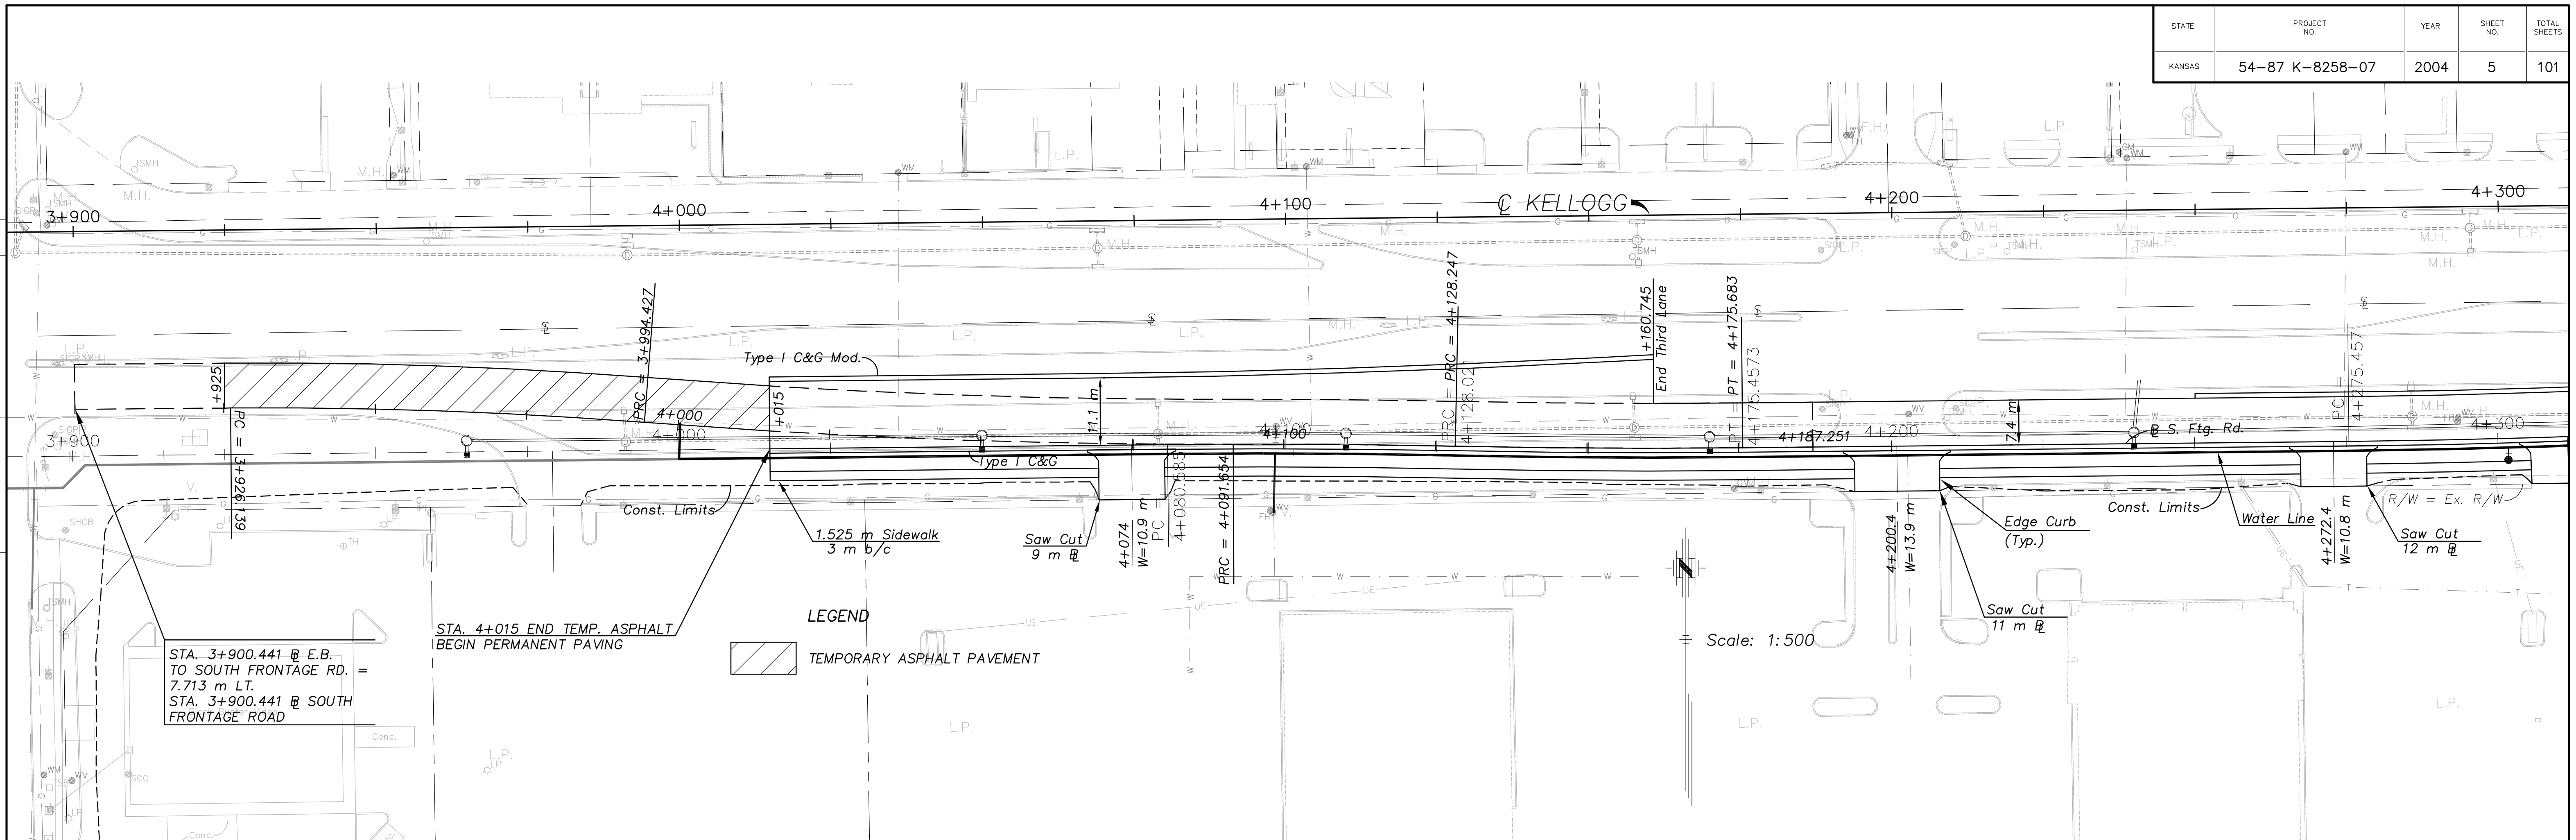

STA. 3+900.441 @ E.B. TO SOUTH FRONTAGE RD. = 7.713 m LT.
 STA. 3+900.441 @ SOUTH FRONTAGE ROAD

LEGEND
 [Hatched Box] TEMPORARY ASPHALT PAVEMENT

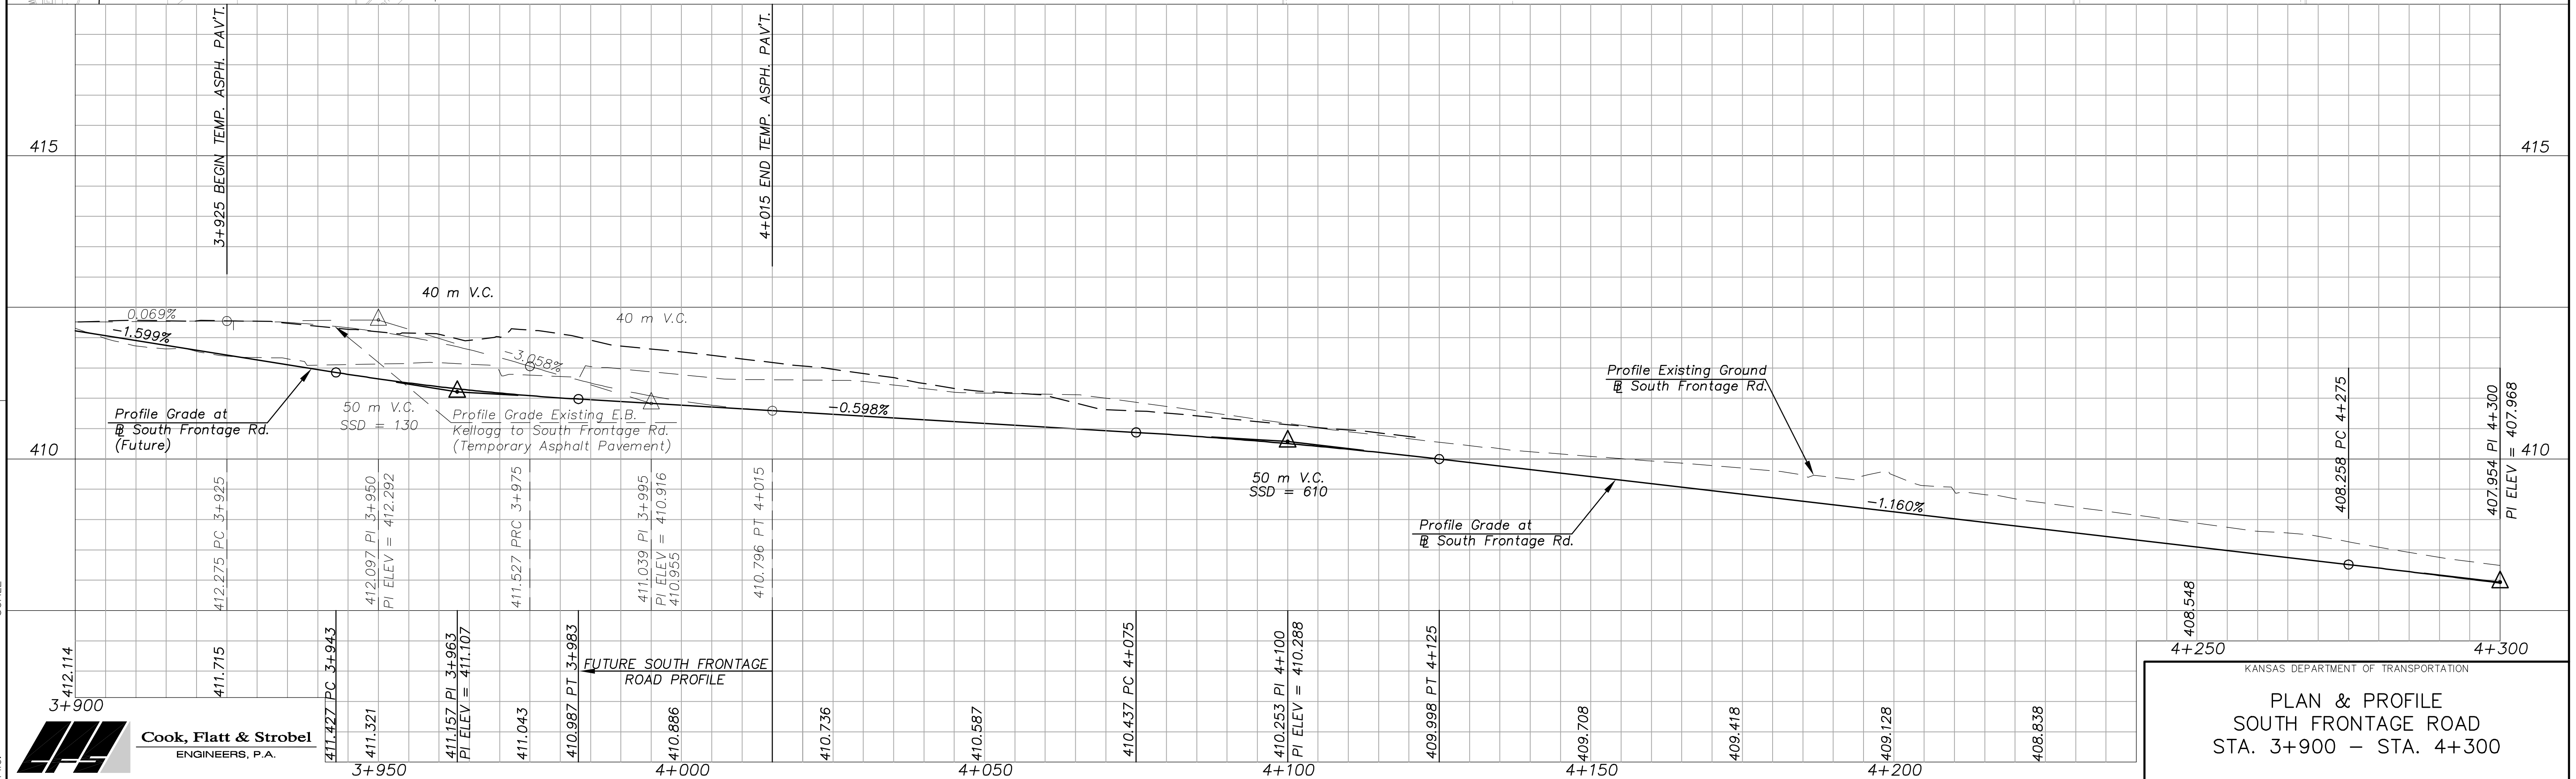

3+900	412.114
411.715	412.275 PC 3+925
411.427 PC 3+943	
411.321	412.097 PI 3+950 PI ELEV = 412.292
411.157 PI 3+963	PI ELEV = 411.107
411.043	411.527 PRC 3+975
410.987 PT 3+983	
410.886	411.039 PI 3+995 PI ELEV = 410.916 410.955
410.736	410.796 PT 4+015
410.587	
410.437 PC 4+075	
410.253 PI 4+100	PI ELEV = 410.288
409.998 PT 4+125	
409.708	
409.418	
409.128	
408.838	

KANSAS DEPARTMENT OF TRANSPORTATION
PLAN & PROFILE
SOUTH FRONTAGE ROAD
 STA. 3+900 - STA. 4+300