
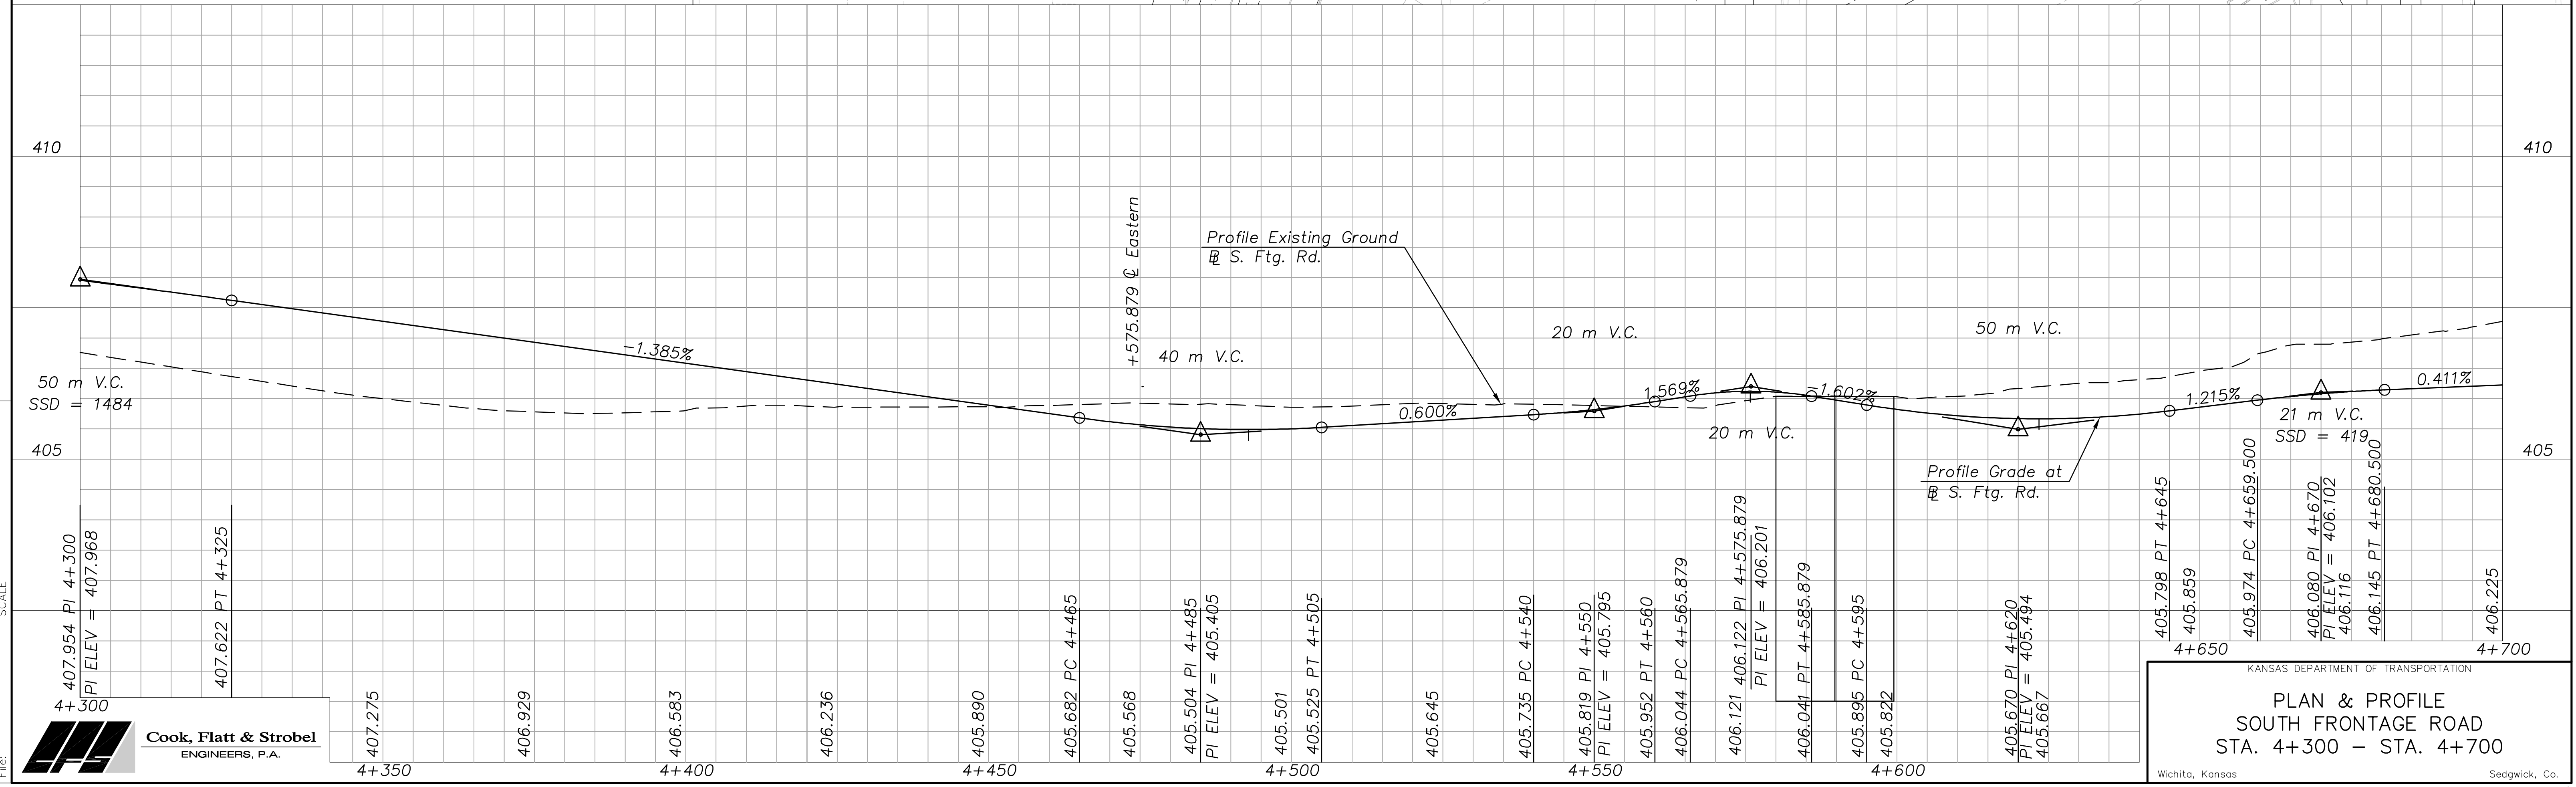


DATE	
BY	
REFERENCE NOTED	
REFERENCE CHECKED	

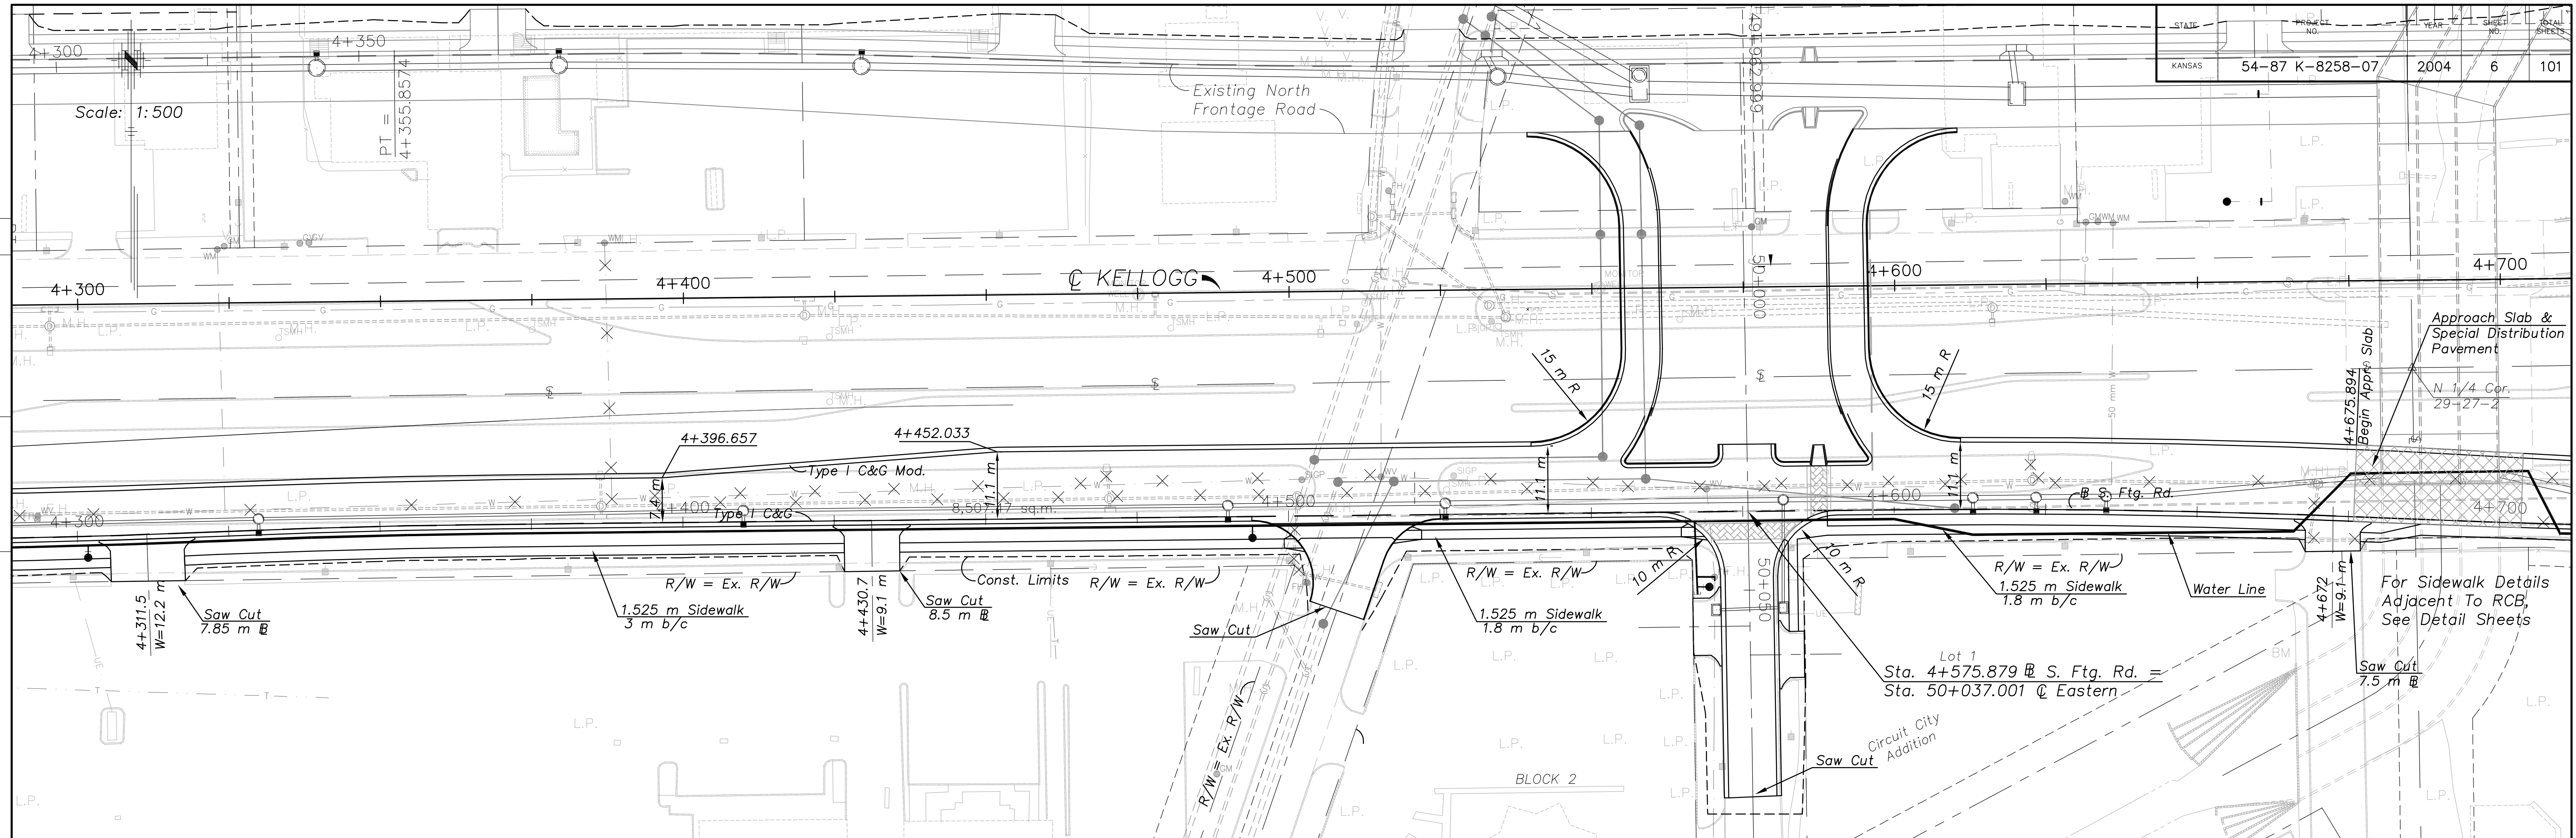

407.954 PI 4+300
PI ELEV = 407.968

407.622 PT 4+325

4+300

Cook, Flatt & Strobel
ENGINEERS, P.A.

KANSAS DEPARTMENT OF TRANSPORTATION

PLAN & PROFILE
SOUTH FRONTAGE ROAD
STA. 4+300 - STA. 4+700

Wichita, Kansas Sedgwick, Co.