
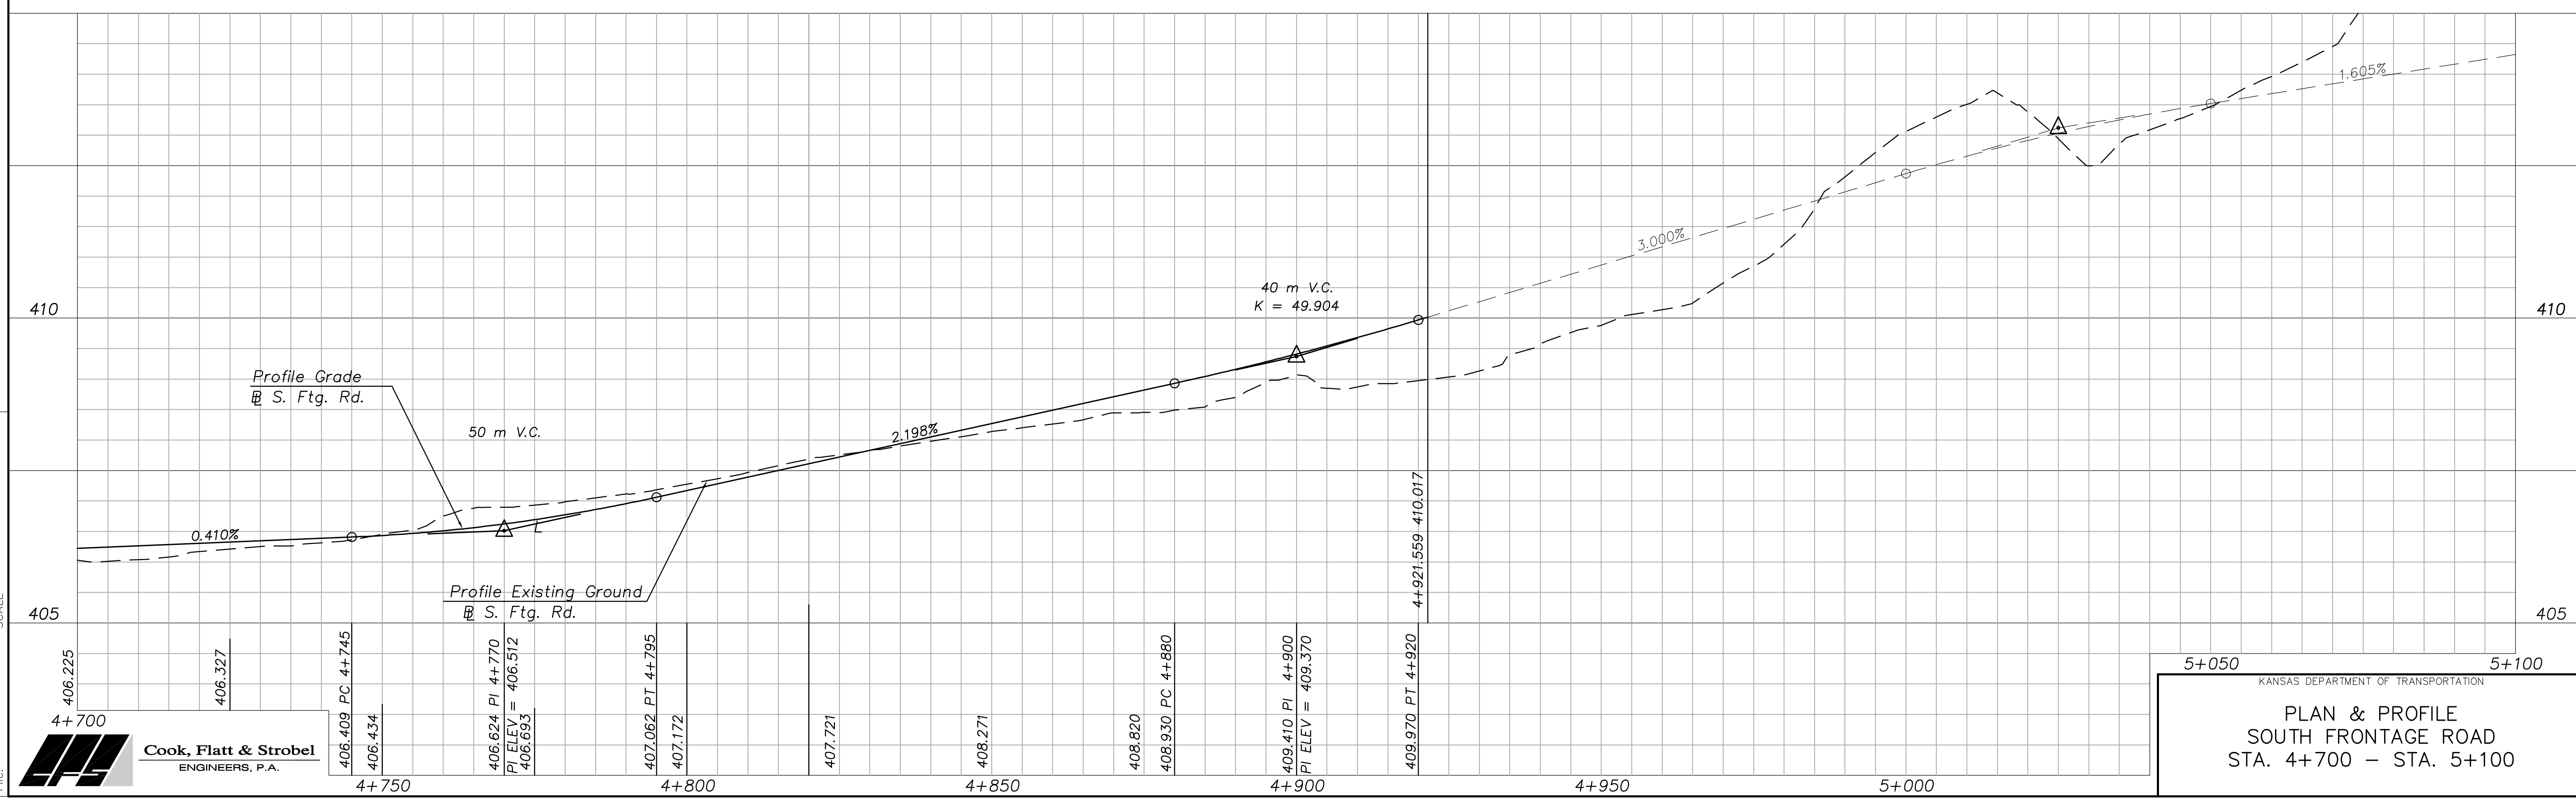


STATE	PROJECT NO.	YEAR	SHEET NO.	TOTAL SHEETS
KANSAS	54-87 K-8258-07	2004	7	101

DATE	BY
REFERENCE NOTED	REFERENCE CHECKED

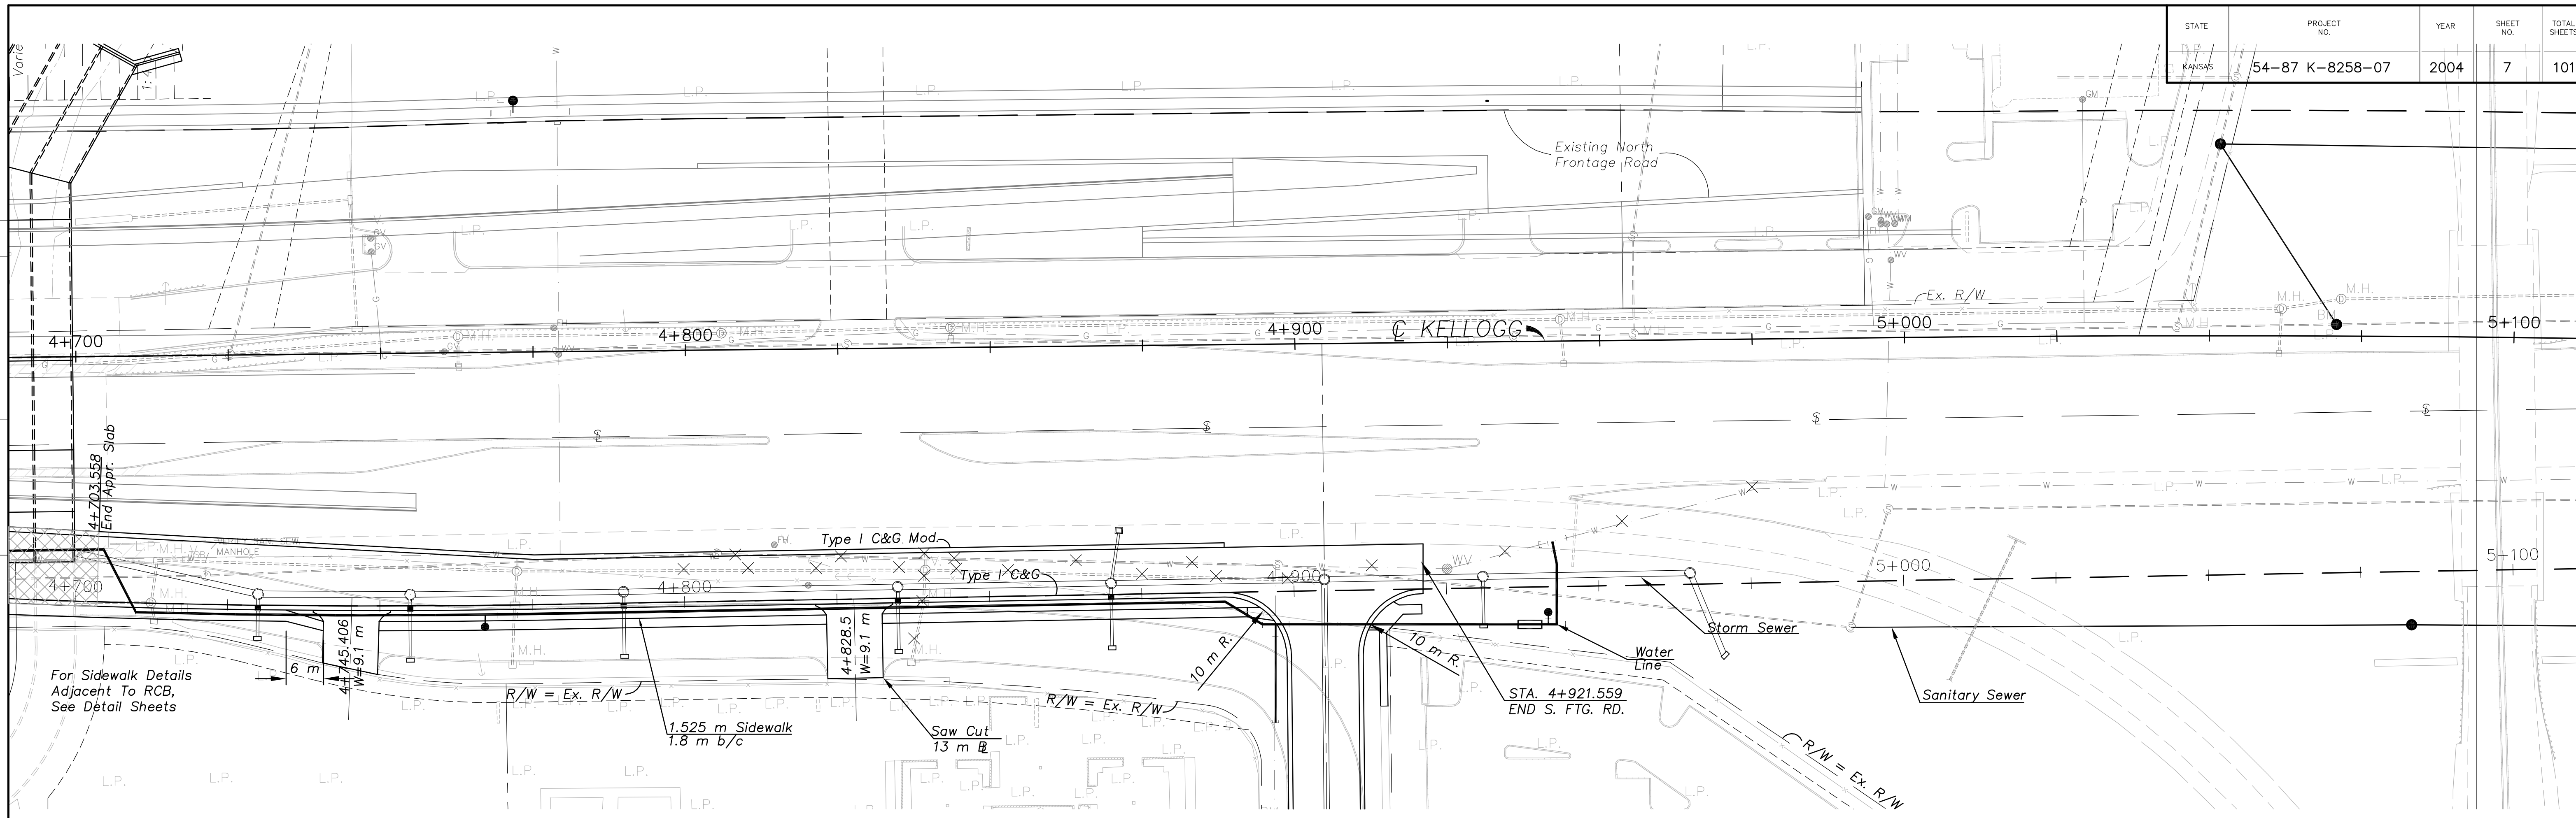

5+050 5+100  
 KANSAS DEPARTMENT OF TRANSPORTATION  
**PLAN & PROFILE**  
**SOUTH FRONTAGE ROAD**  
**STA. 4+700 - STA. 5+100**