


F.H.W.A. REGION NO.	STATE	PROJECT NO.	YEAR	SHEET NO.	TOTAL SHEETS
7	KANSAS	54-87 K-8258-07	2004	15	101

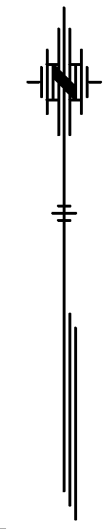

4+500

4+600


SCALE: 1:200

- Longitudinal Key Joint (No Tie Bar)
- Longitudinal Joint (With Tie Bar)
- Contraction Joint
- Contraction Joints at 5 m Spacing Typical
- Approach Slab
- Solid Interlocking Concrete Paving Units

NOTE:
 ALL CONTRACTION JOINT SPACING IN CURVES IS MEASURED AT CENTERLINE.
 CONTRACTION JOINT SPACING IN FRONTAGE ROADS AND RAMPS IS MEASURED AT BASELINE. CONTRACTION JOINTS ARE RADIAL TO CURVE UNLESS OTHERWISE NOTED.

DATE	BY

REFERENCE NOTED	REFERENCE CHECKED

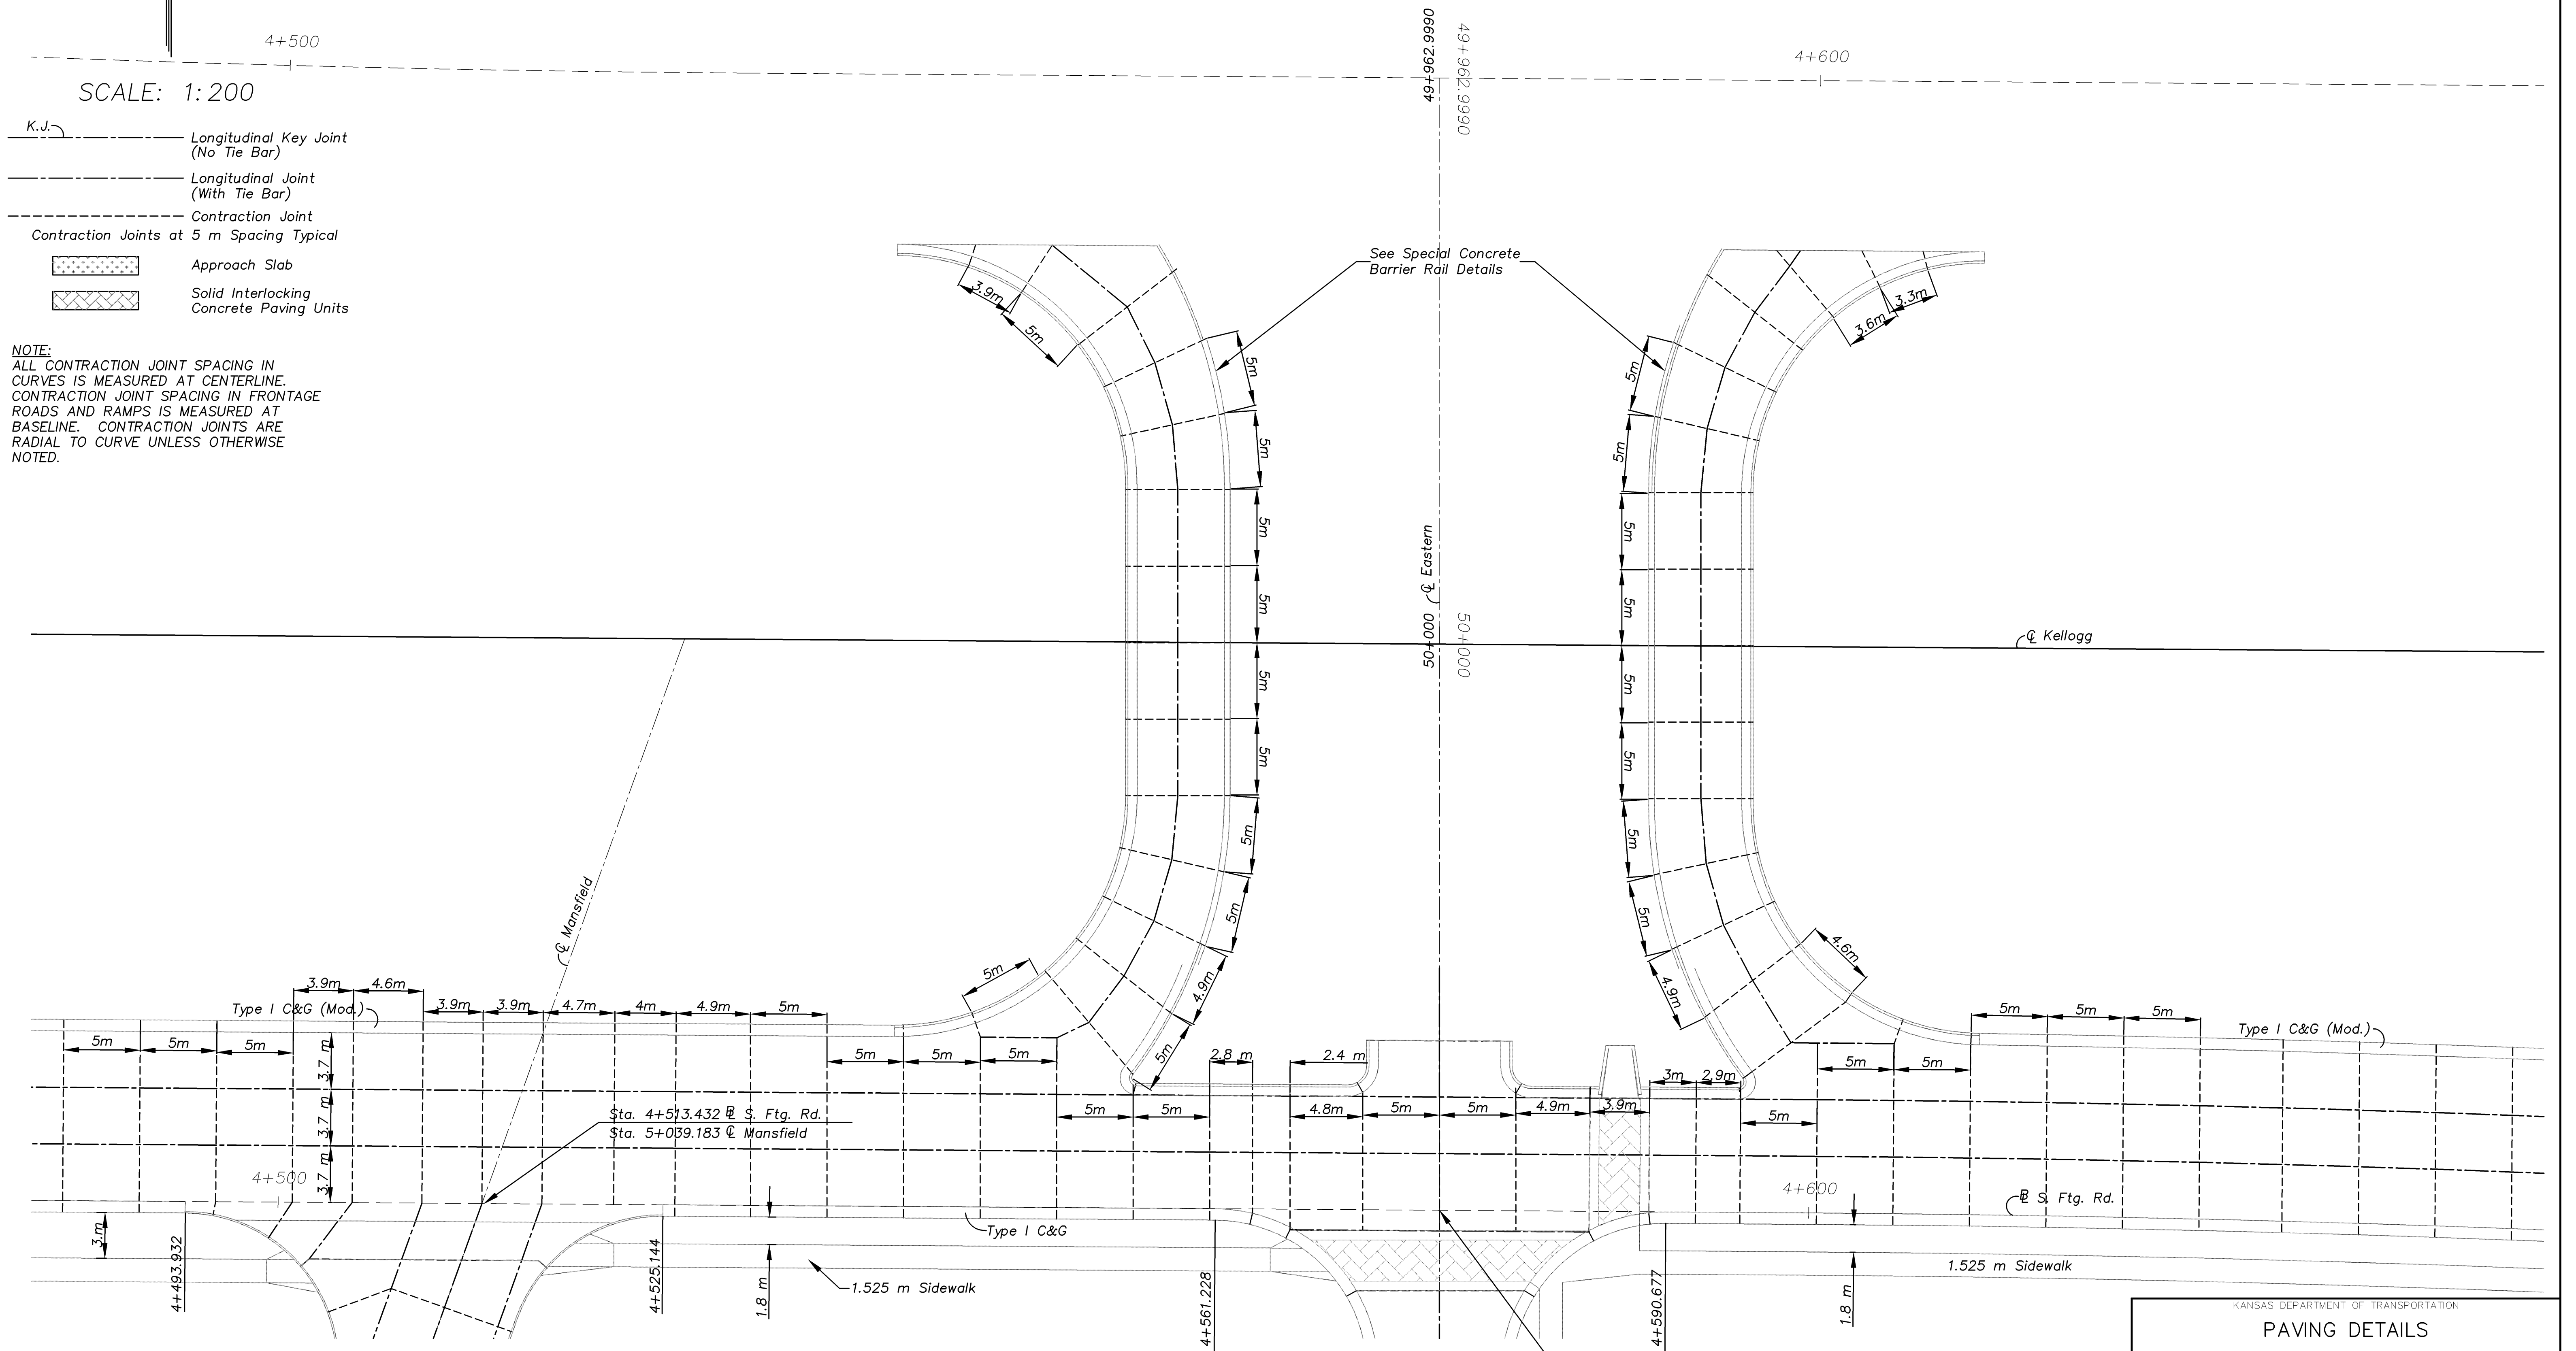

Drawn by: [Name]
 Plotted: [Name]
 File: [Name]

SCALE



Sta. 4+575.879 @ S. Ftg. Rd.
 Sta. 50+037.001 @ Eastern

KANSAS DEPARTMENT OF TRANSPORTATION
PAVING DETAILS
 SOUTH FRONTAGE ROAD
 STA. 4+485 TO STA. 4+625
 Wichita, Kansas Sedgwick Co.