



STATE	PROJECT NO.	YEAR	SHEET NO.	TOTAL SHEETS
KANSAS	54-87 K-8258-06	2004	77	101

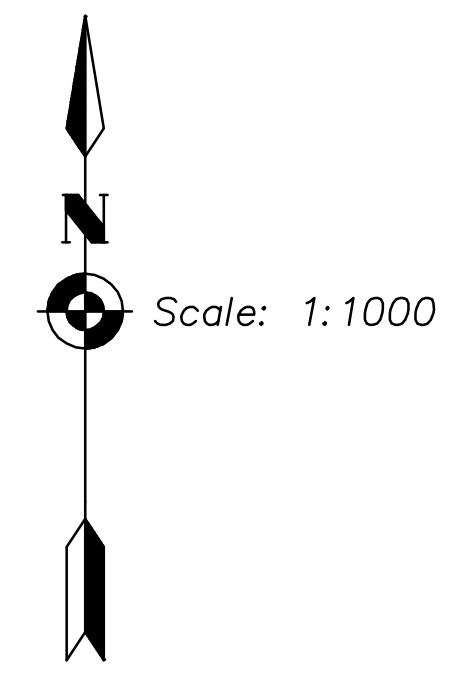

BY	DATE
REFERENCE NOTED	
REFERENCE CHECKED	

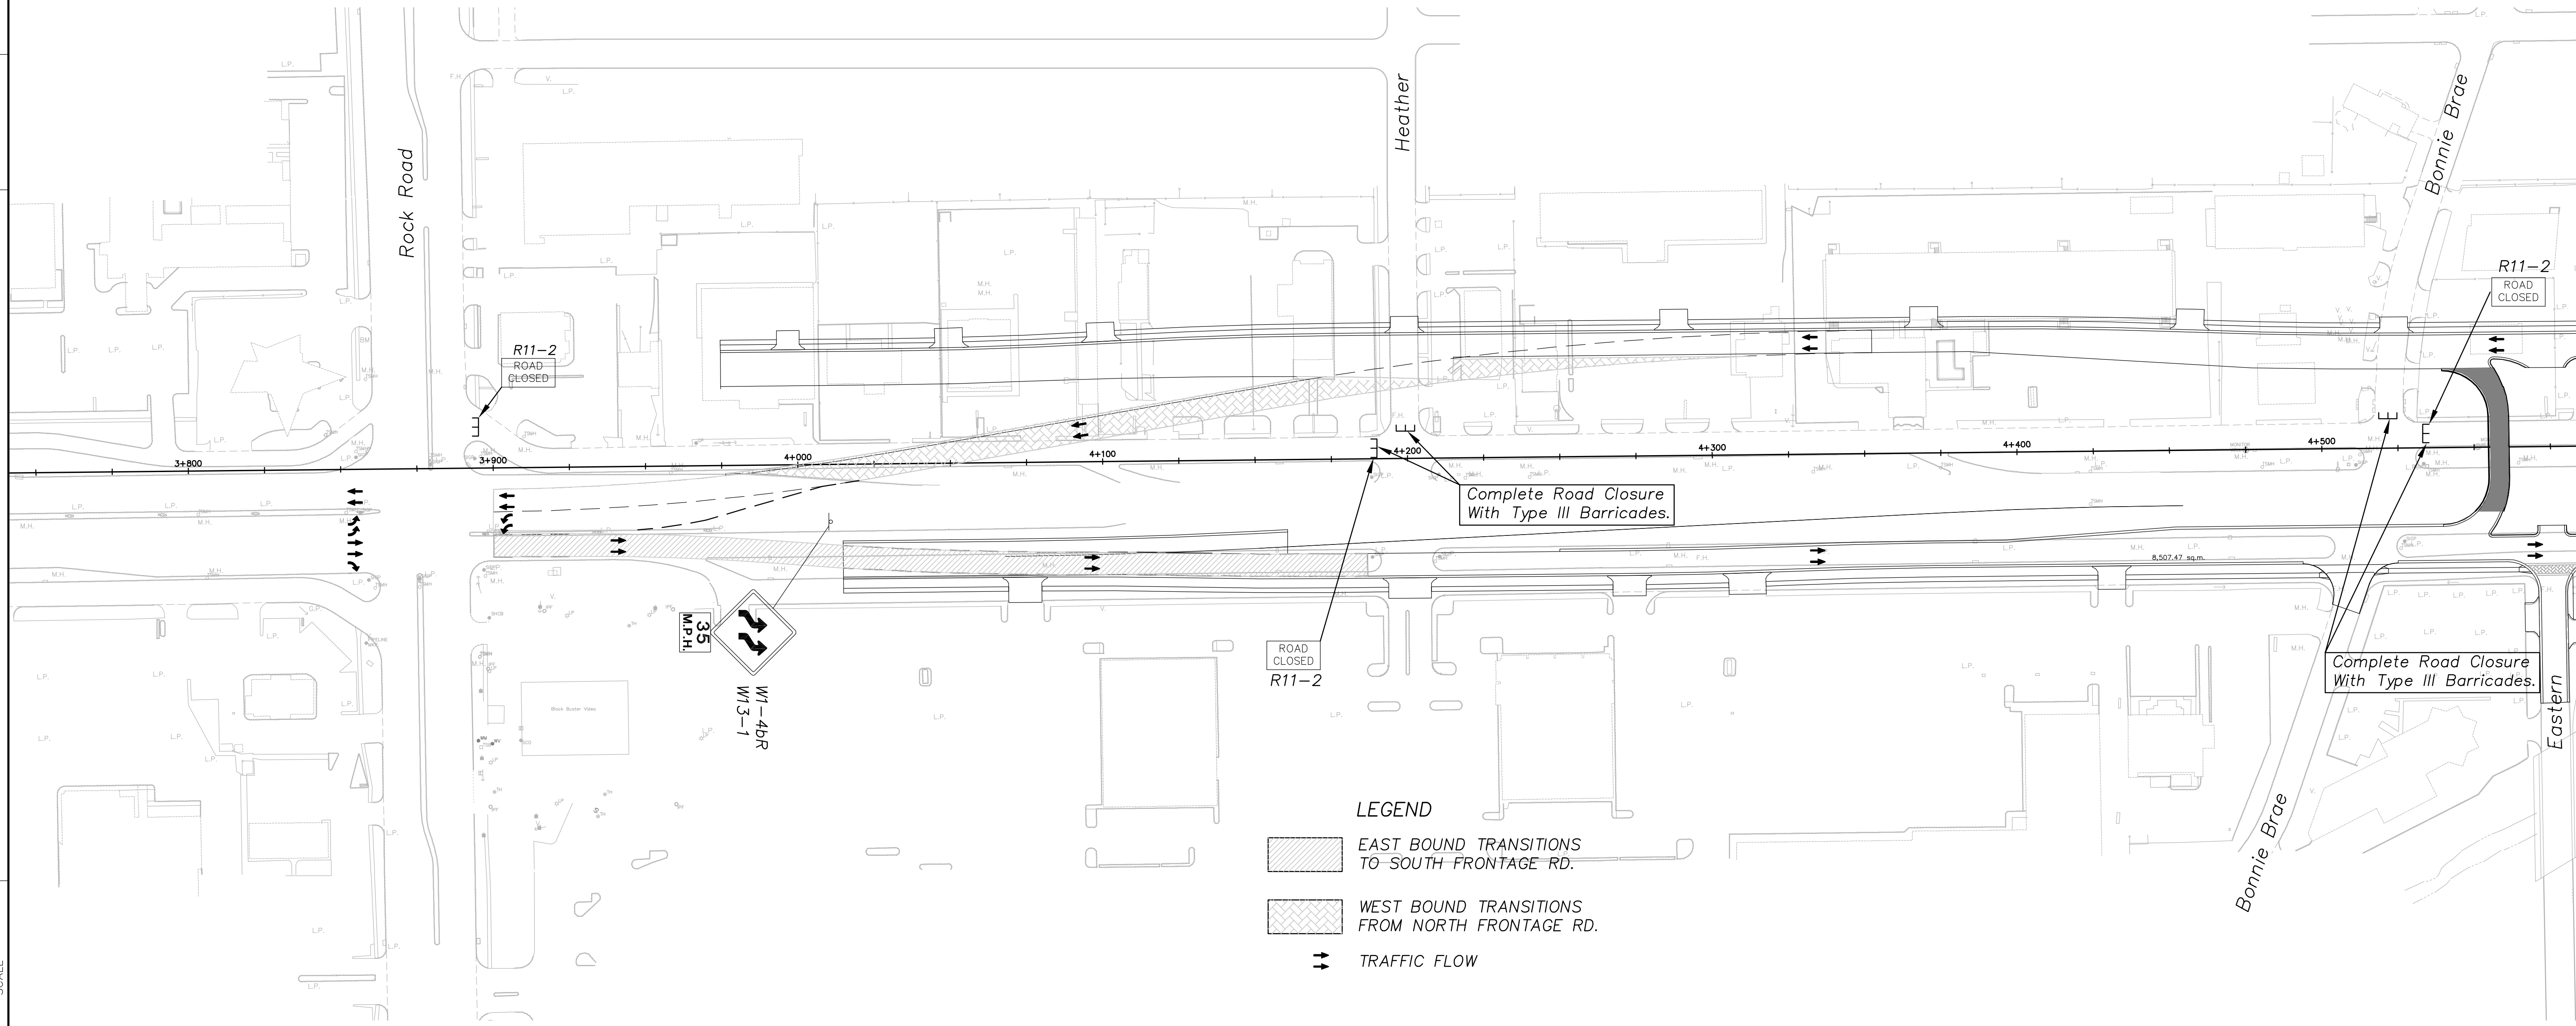

**LEGEND**

EAST BOUND TRANSITIONS TO SOUTH FRONTAGE RD.

WEST BOUND TRANSITIONS FROM NORTH FRONTAGE RD.

TRAFFIC FLOW

**TRAFFIC CONTROL PHASE 3**

1. Move EB Kellogg to new South Frontage Road.
2. Construct turnarounds at Eastern and put into service.
3. Construct Turnaround Near Cypress.

KANSAS DEPARTMENT OF TRANSPORTATION

**TRAFFIC CONTROL - PHASE III**

**SOUTH FRONTAGE ROAD**

**STA. 4+100 TO STA. 4+500**

