


STATE	PROJECT NO.	FISCAL YEAR	SHEET NO.	TOTAL SHEETS
KANSAS	54-87 K-8258-07	2004	96	101

DATE	BY

FINAL SURVEY	FLOTTED AREAS	CHECKED

XS044
 Drawn by: Q:\00011PH2\Vol4
 Plotted: 1:100

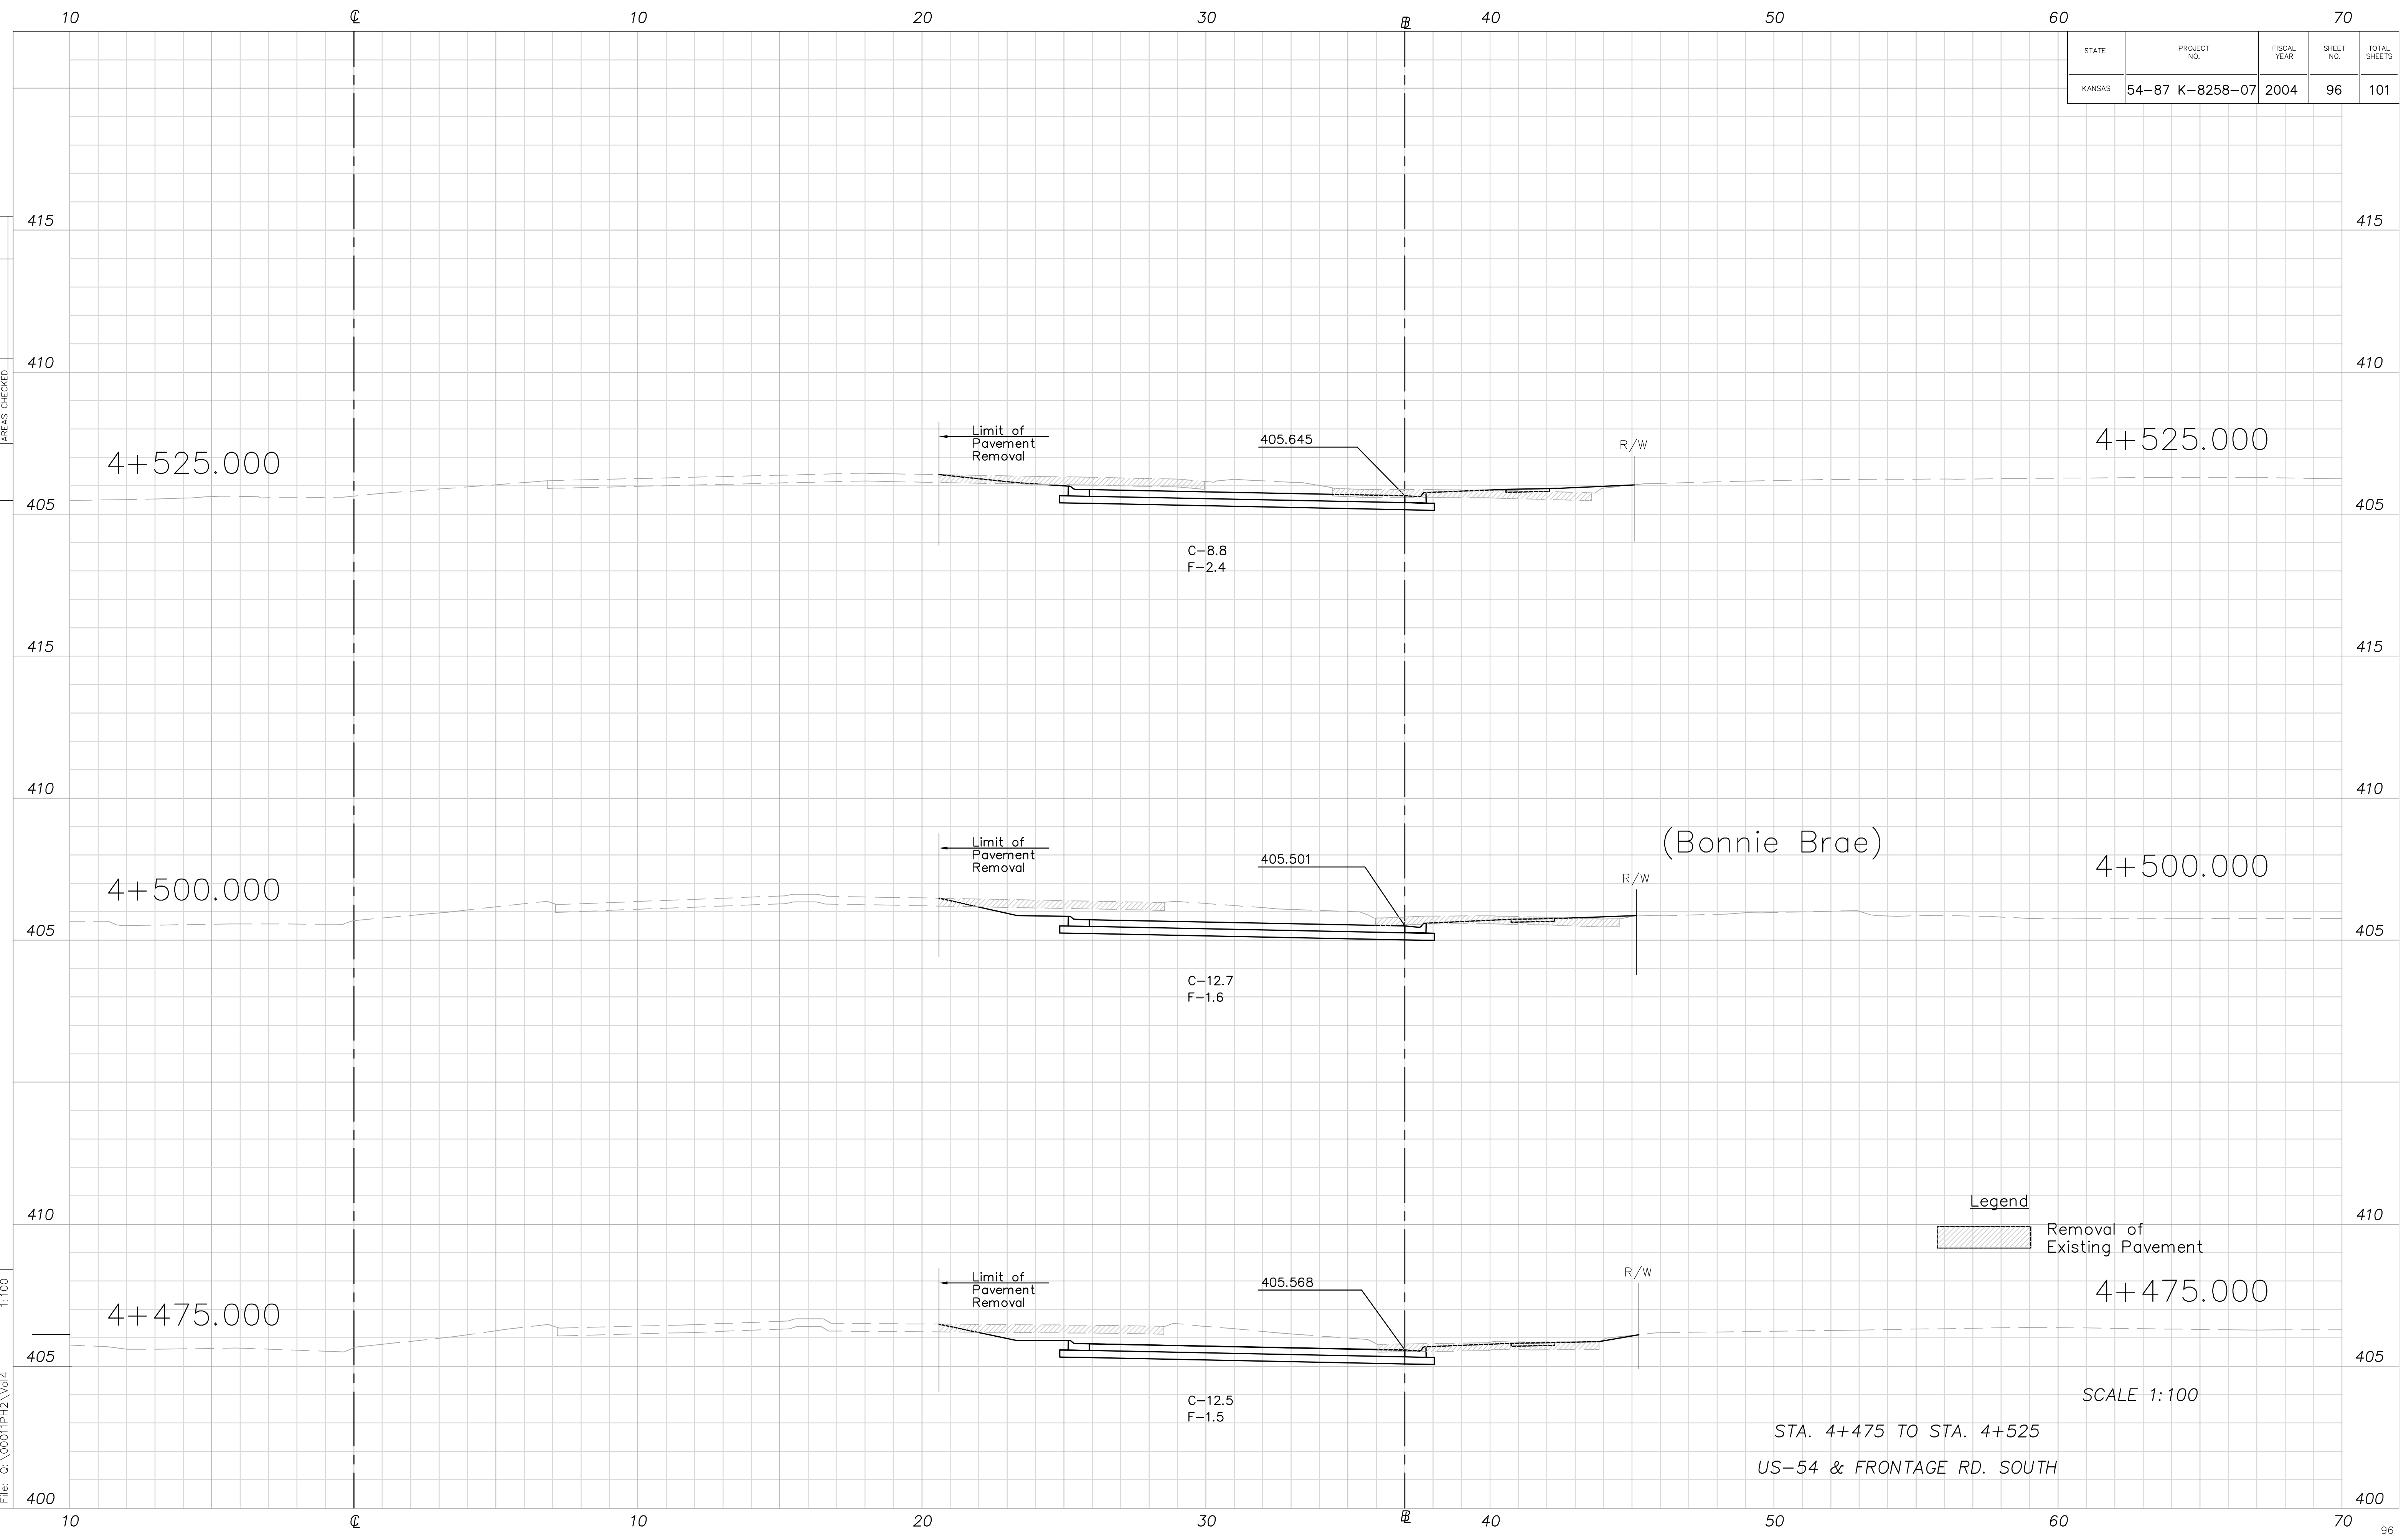

STA. 4+475 TO STA. 4+525
 US-54 & FRONTAGE RD. SOUTH

SCALE 1:100