



DATE	
BY	
CHECKED	
CHECKED	
PLAN	

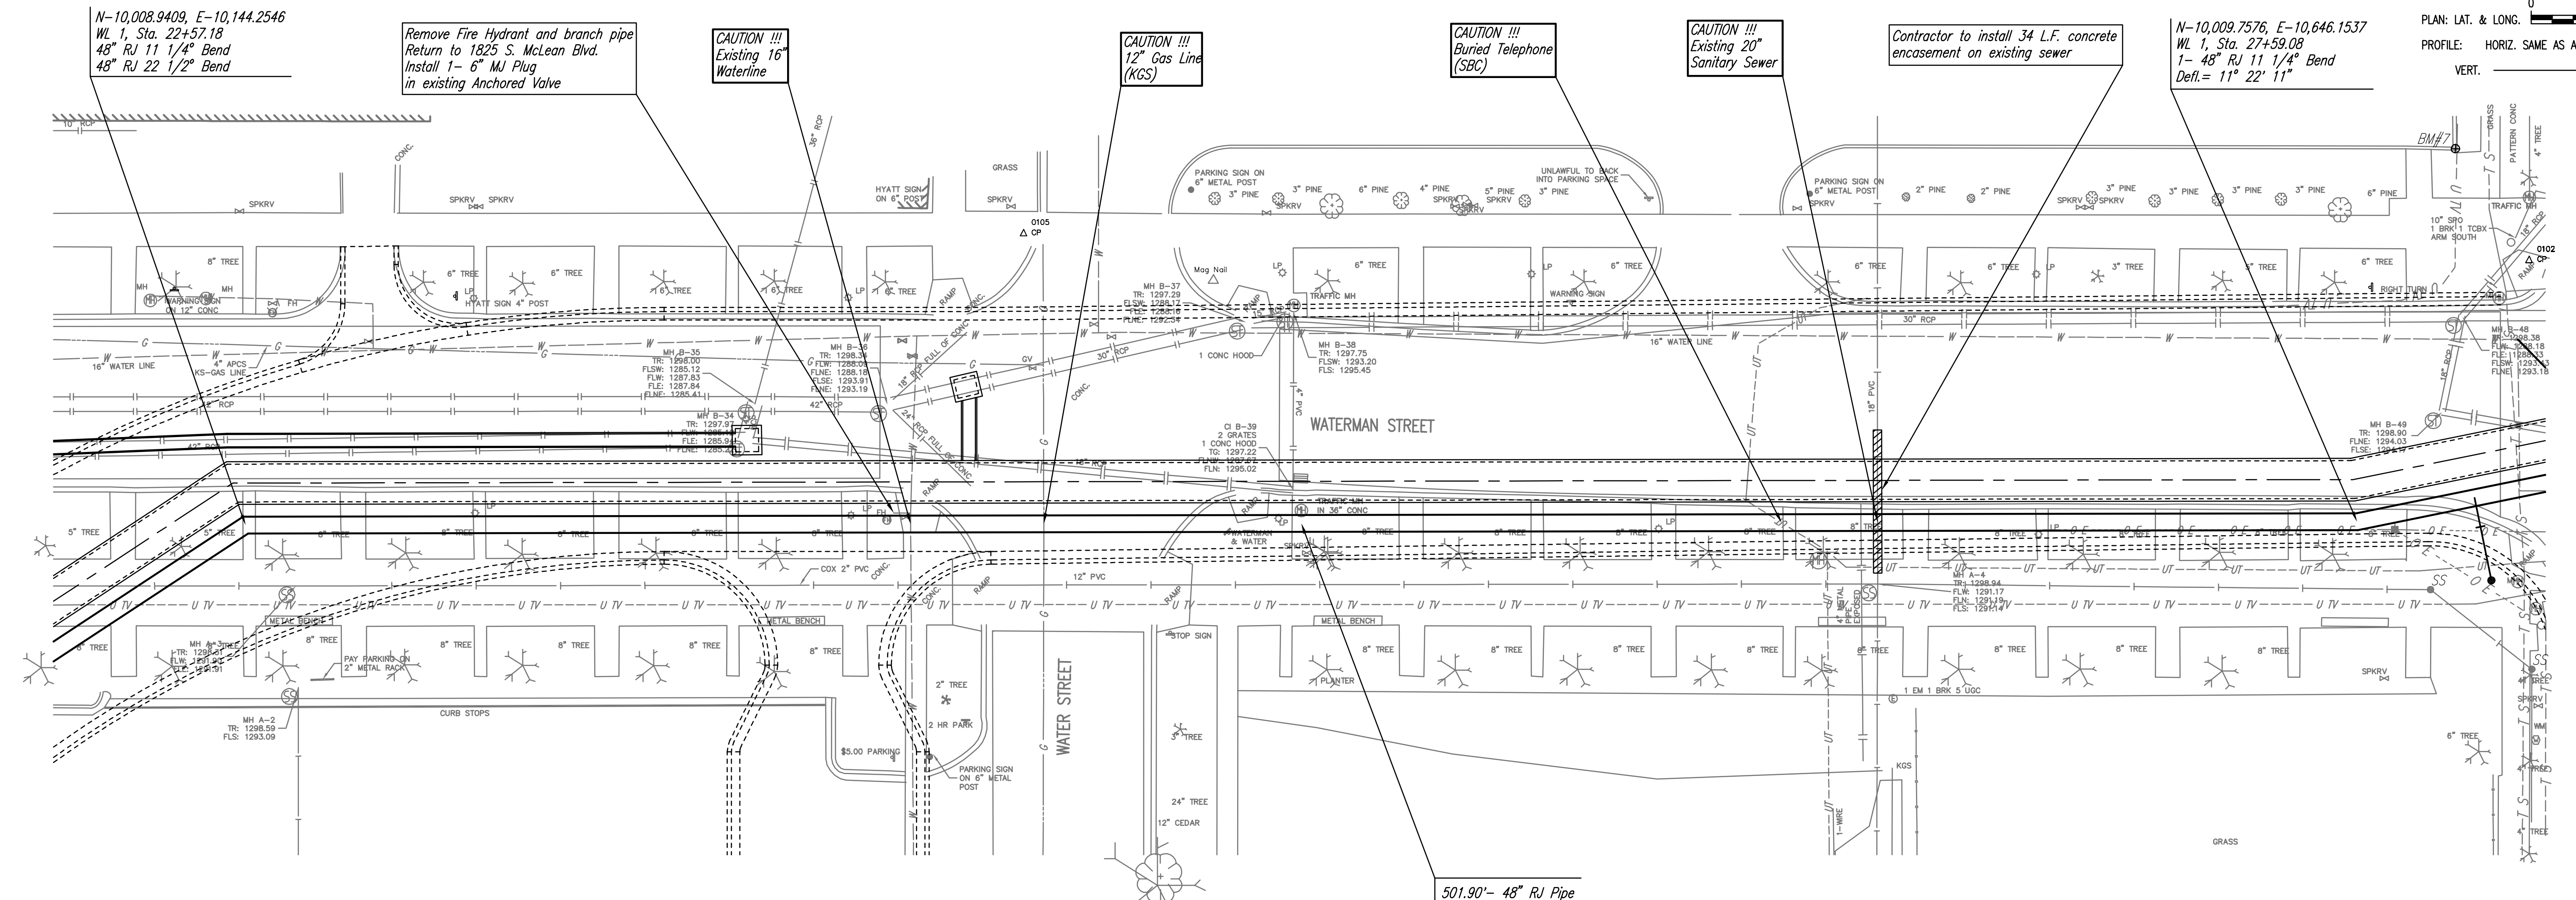

Unless noted otherwise, elevations shown are top of pipe

WATERLINE NO. 1

DATE	
BY	
CHECKED	
CHECKED	
PROFILE	

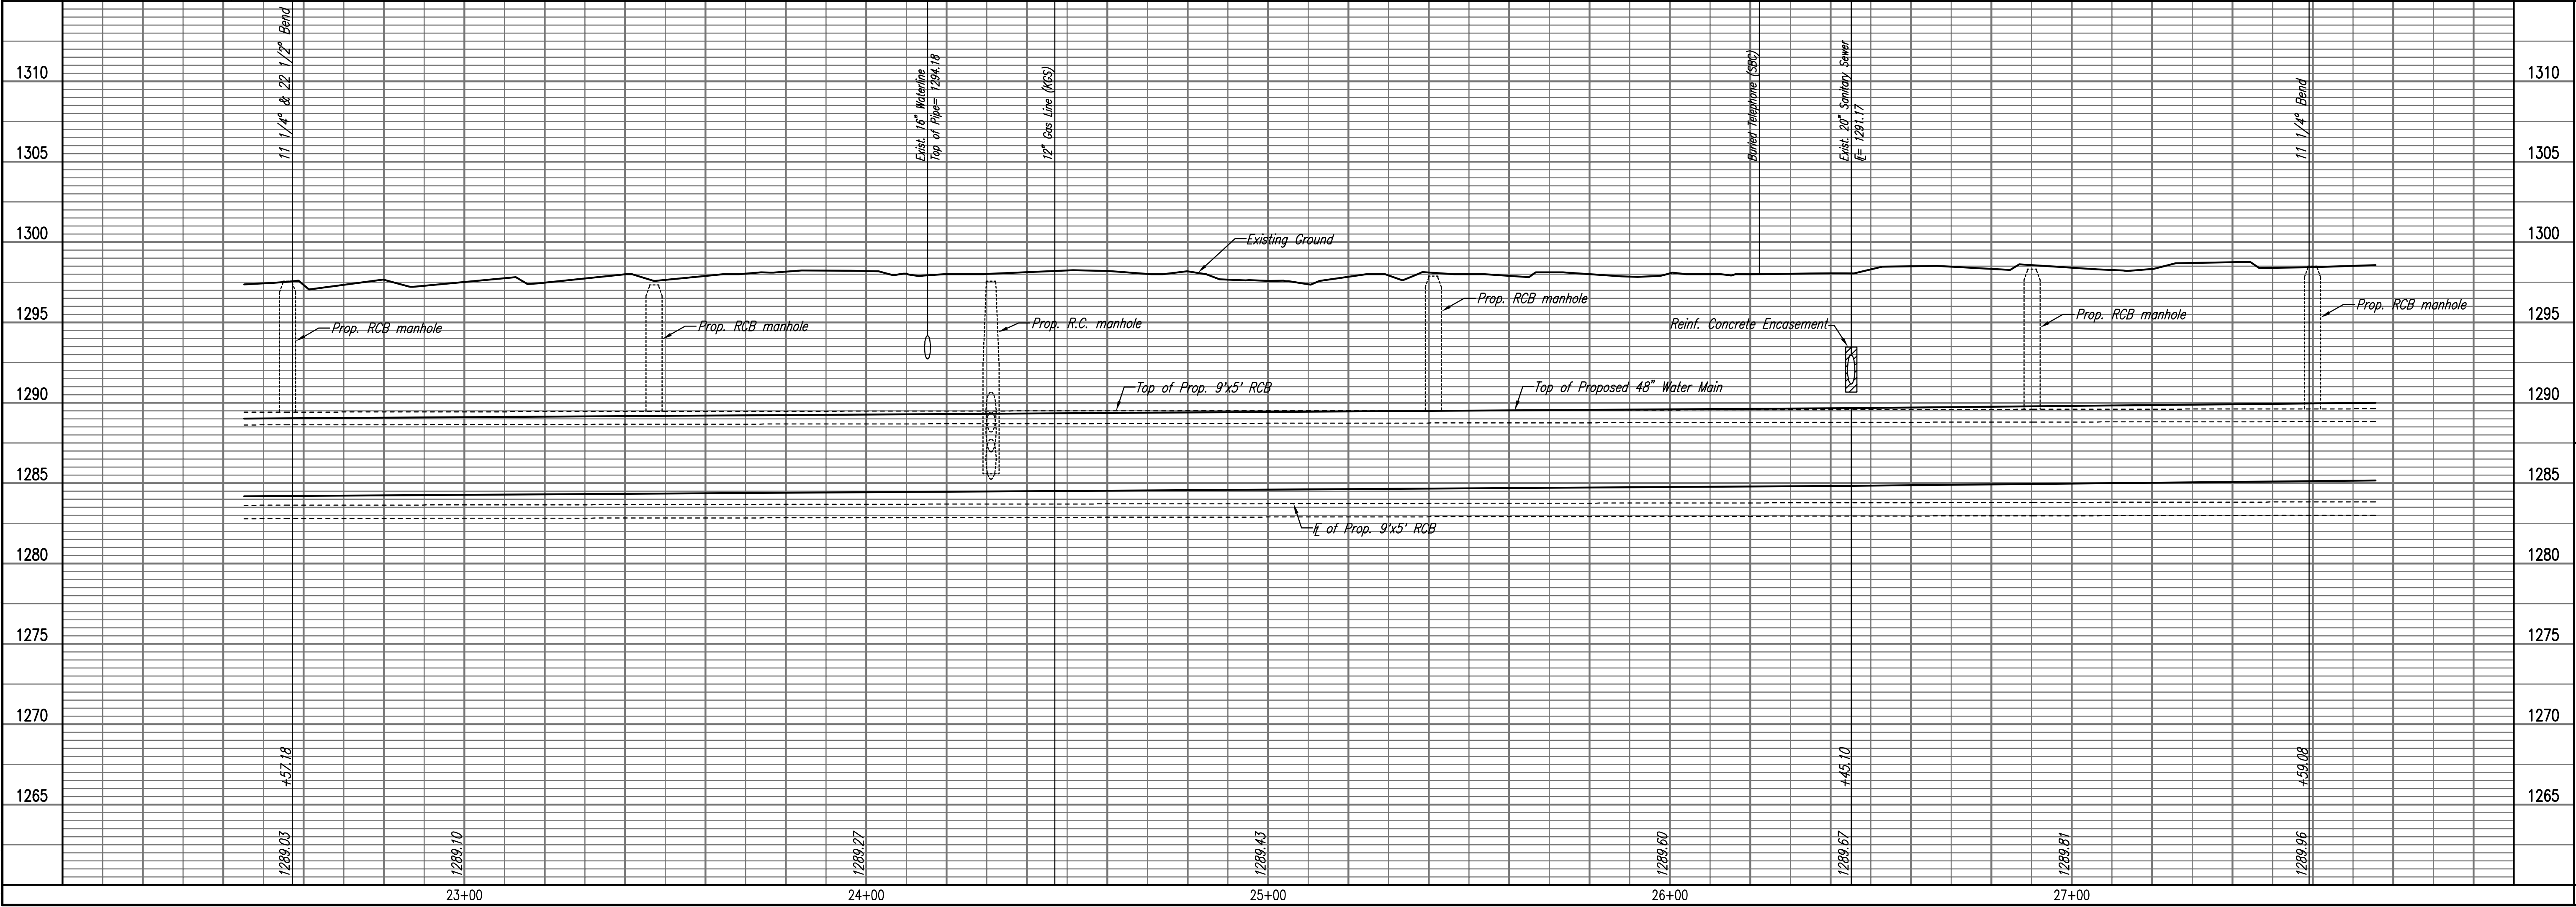

Saved: 05-26-2006 8:29:52 AM by JCA  
Plot Scale: 1/2" = 10'-0" (1:2000) 10/20/06 AM by JCA  
4:35:00 PM (2006-05-26) (VBA) Phase 2, 2006-05-26 to COM (LWS) 32-WL Line 01

WATERMAIN PUBLIC IMPROVEMENTS - PHASE 2 PACKAGE 2  
(SOUTHEAST 48" WATERLINE - PHASE 1A)

WATERLINE NO. 1

JAMES L. ARKOVIC, P.E. - CITY ENGINEER  
CITY OF WICHITA PROJECT NO. 448-00182

Professional Engineering Consultants, P.A.  
303 S. TOPEKA • WICHITA, KANSAS 67202  
316-262-2691 • FAX 316-262-3003

Designed By: MDK  
Drawn By: JCA

Job No.: 35-0578-001-042  
Date: March 2006

Sheet 32 of 47