


SCALE: 1"=20'

WATER VALVE BOX ELEVATIONS			
STREET	STATION	OFFSET	PROPOSED ELEVATION
LAKE RIDGE	16+80.00	29.0' Lt.	150.6
LAKE RIDGE	16+80.00	26.0' Rt.	150.3
LAKE RIDGE	16+83.00	29.0' Rt.	150.3
LAKE RIDGE	16+86.00	26.0' Rt.	150.4

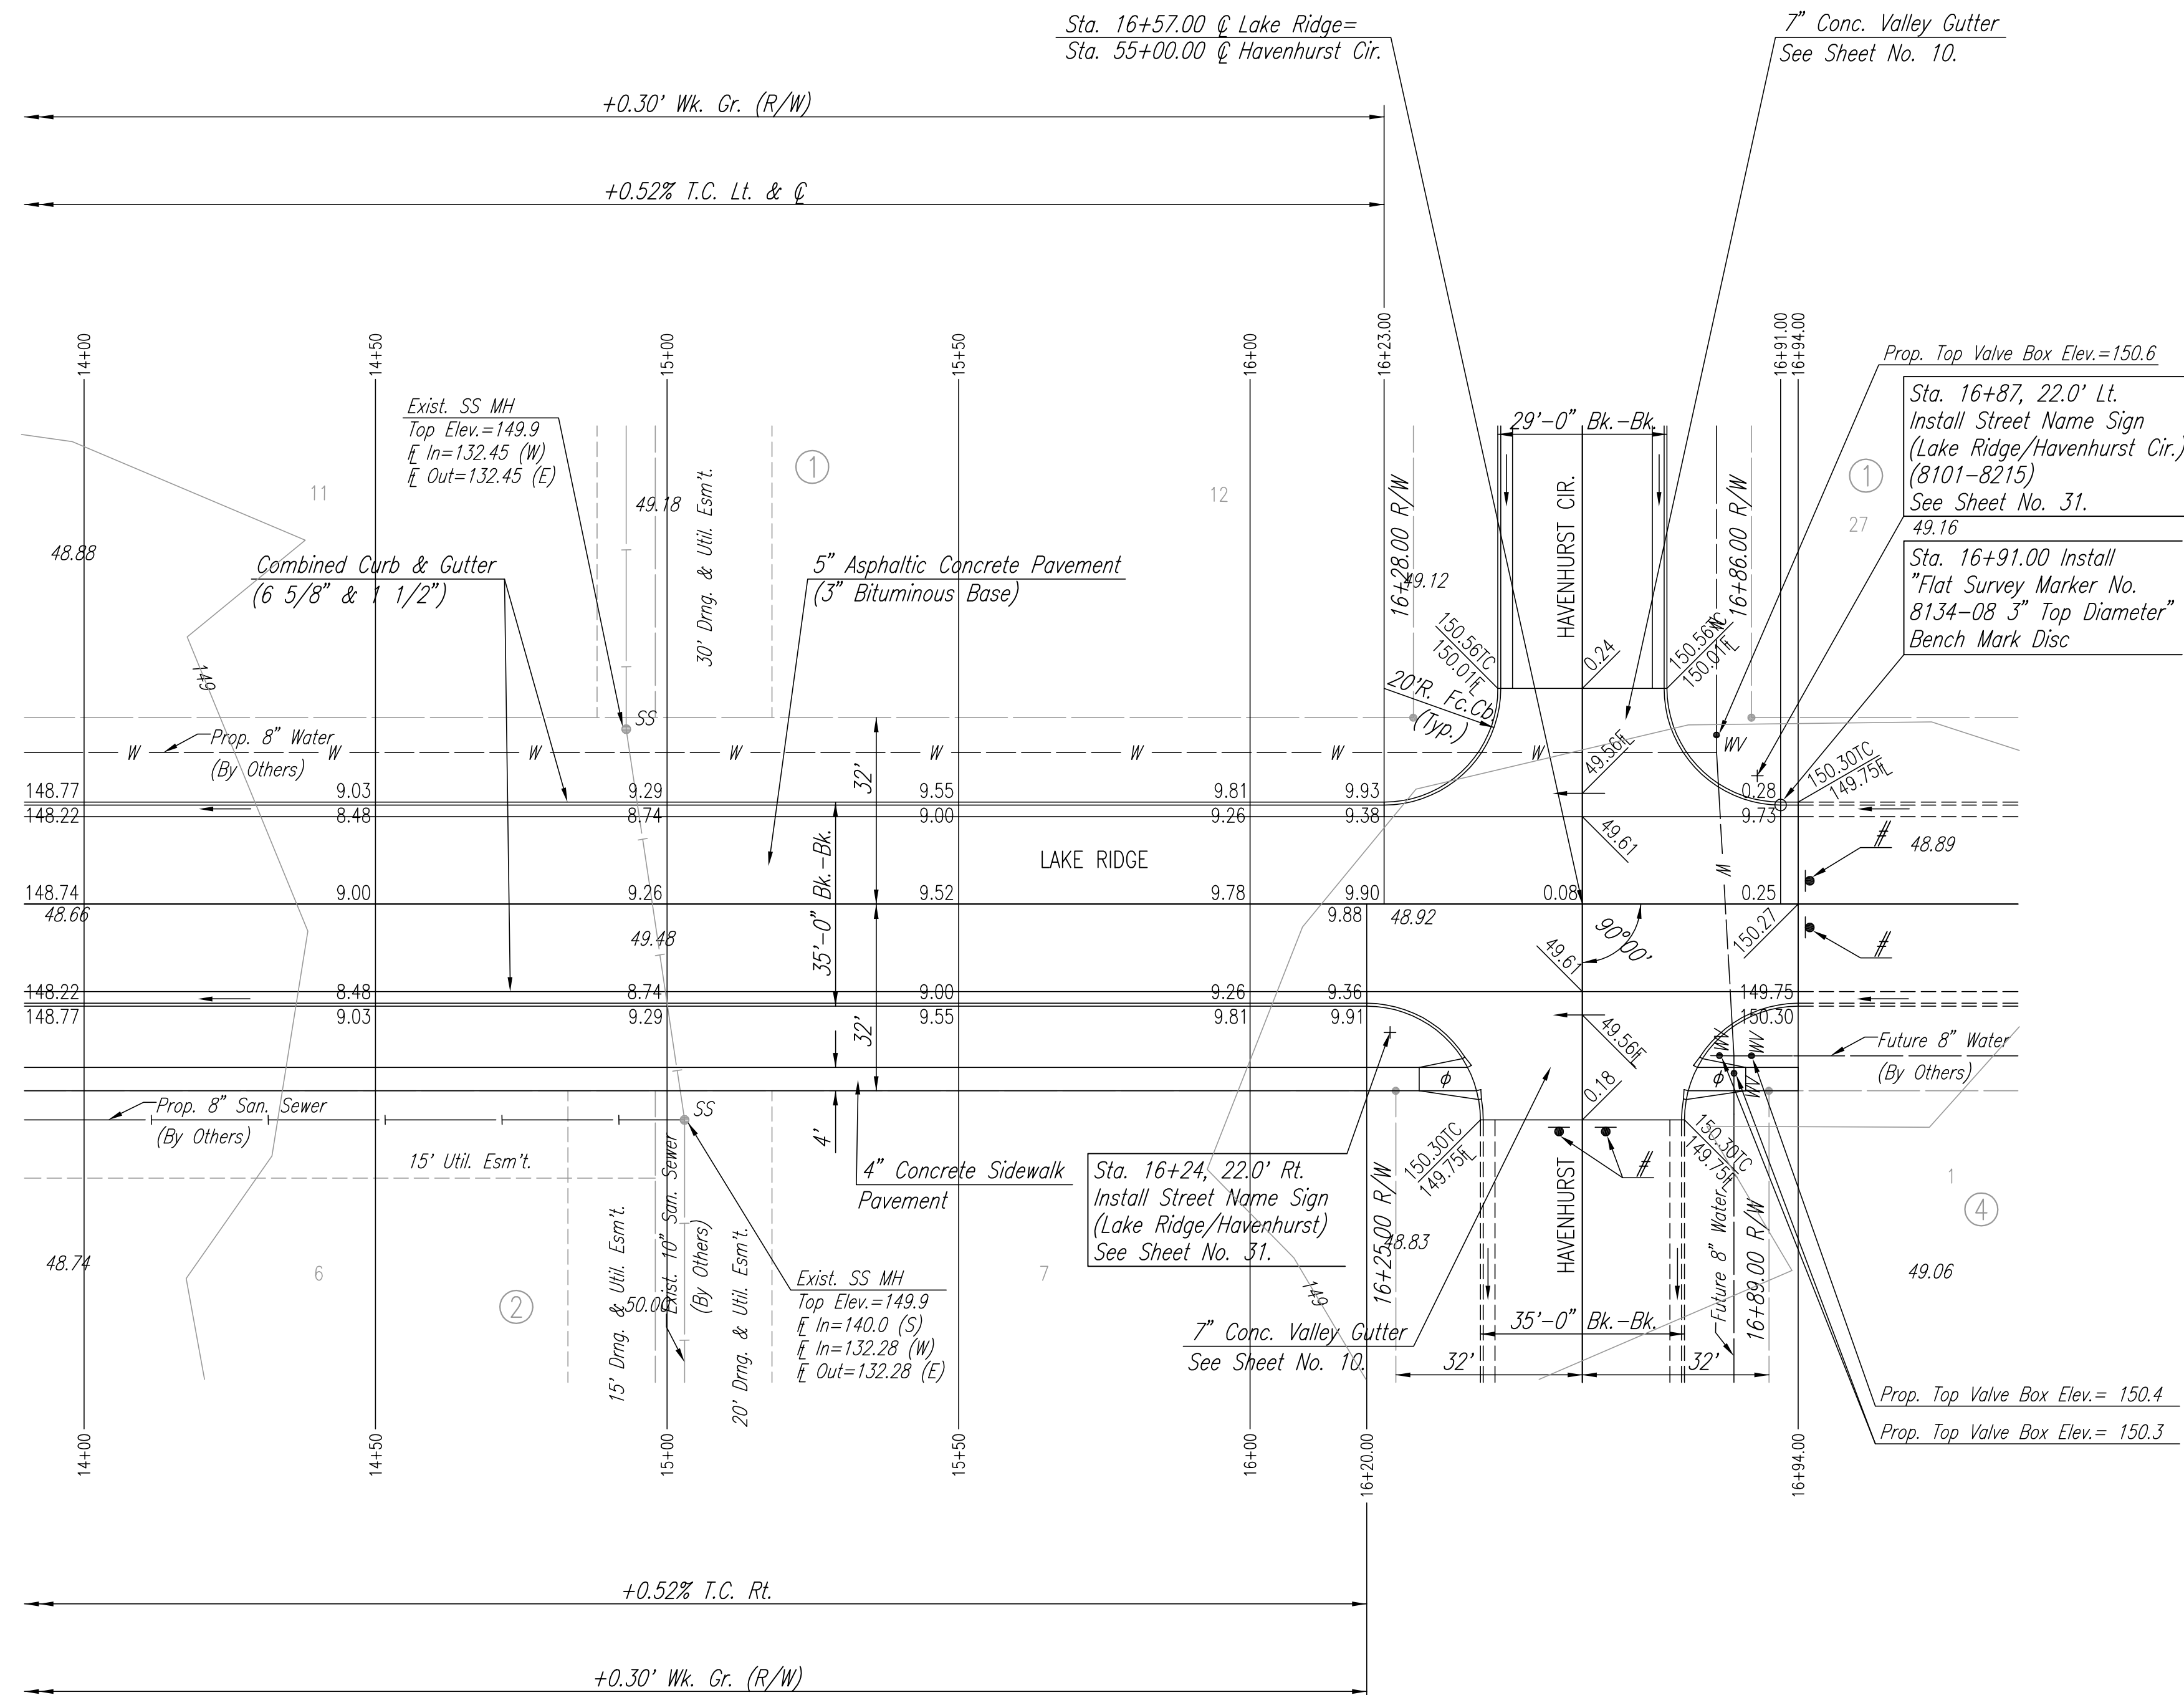

φ Construct Std. Wheelchair Ramp
 # Install Type I Barricade w/E.O.R. Marker. See Sheet No. 31.

DSNR: BDB OPER: BJS SCALE: 1"=20.00
 Q:\2003\03345\000\STR14-17 02-10-2004 08:31:52 am

No.	Revision	By	Date
AVALON PARK-PHASE 1 LAKE RIDGE STA. 14+00 TO STA. 16+94.00 JAMES L. ARMOUR, P.E.-ACTING CITY ENGINEER CITY OF WICHITA PROJECT NO. 472-83835			
Professional Engineering Consultants, P.A. 303 S. TOPEKA • WICHITA, KANSAS 67202 316-262-2691 • FAX 316-262-3003			
Designed by	BDB	Job No.	35-03345
Drawn by	BJS	Date	JUNE 2002
			Sht. 7 of 43