
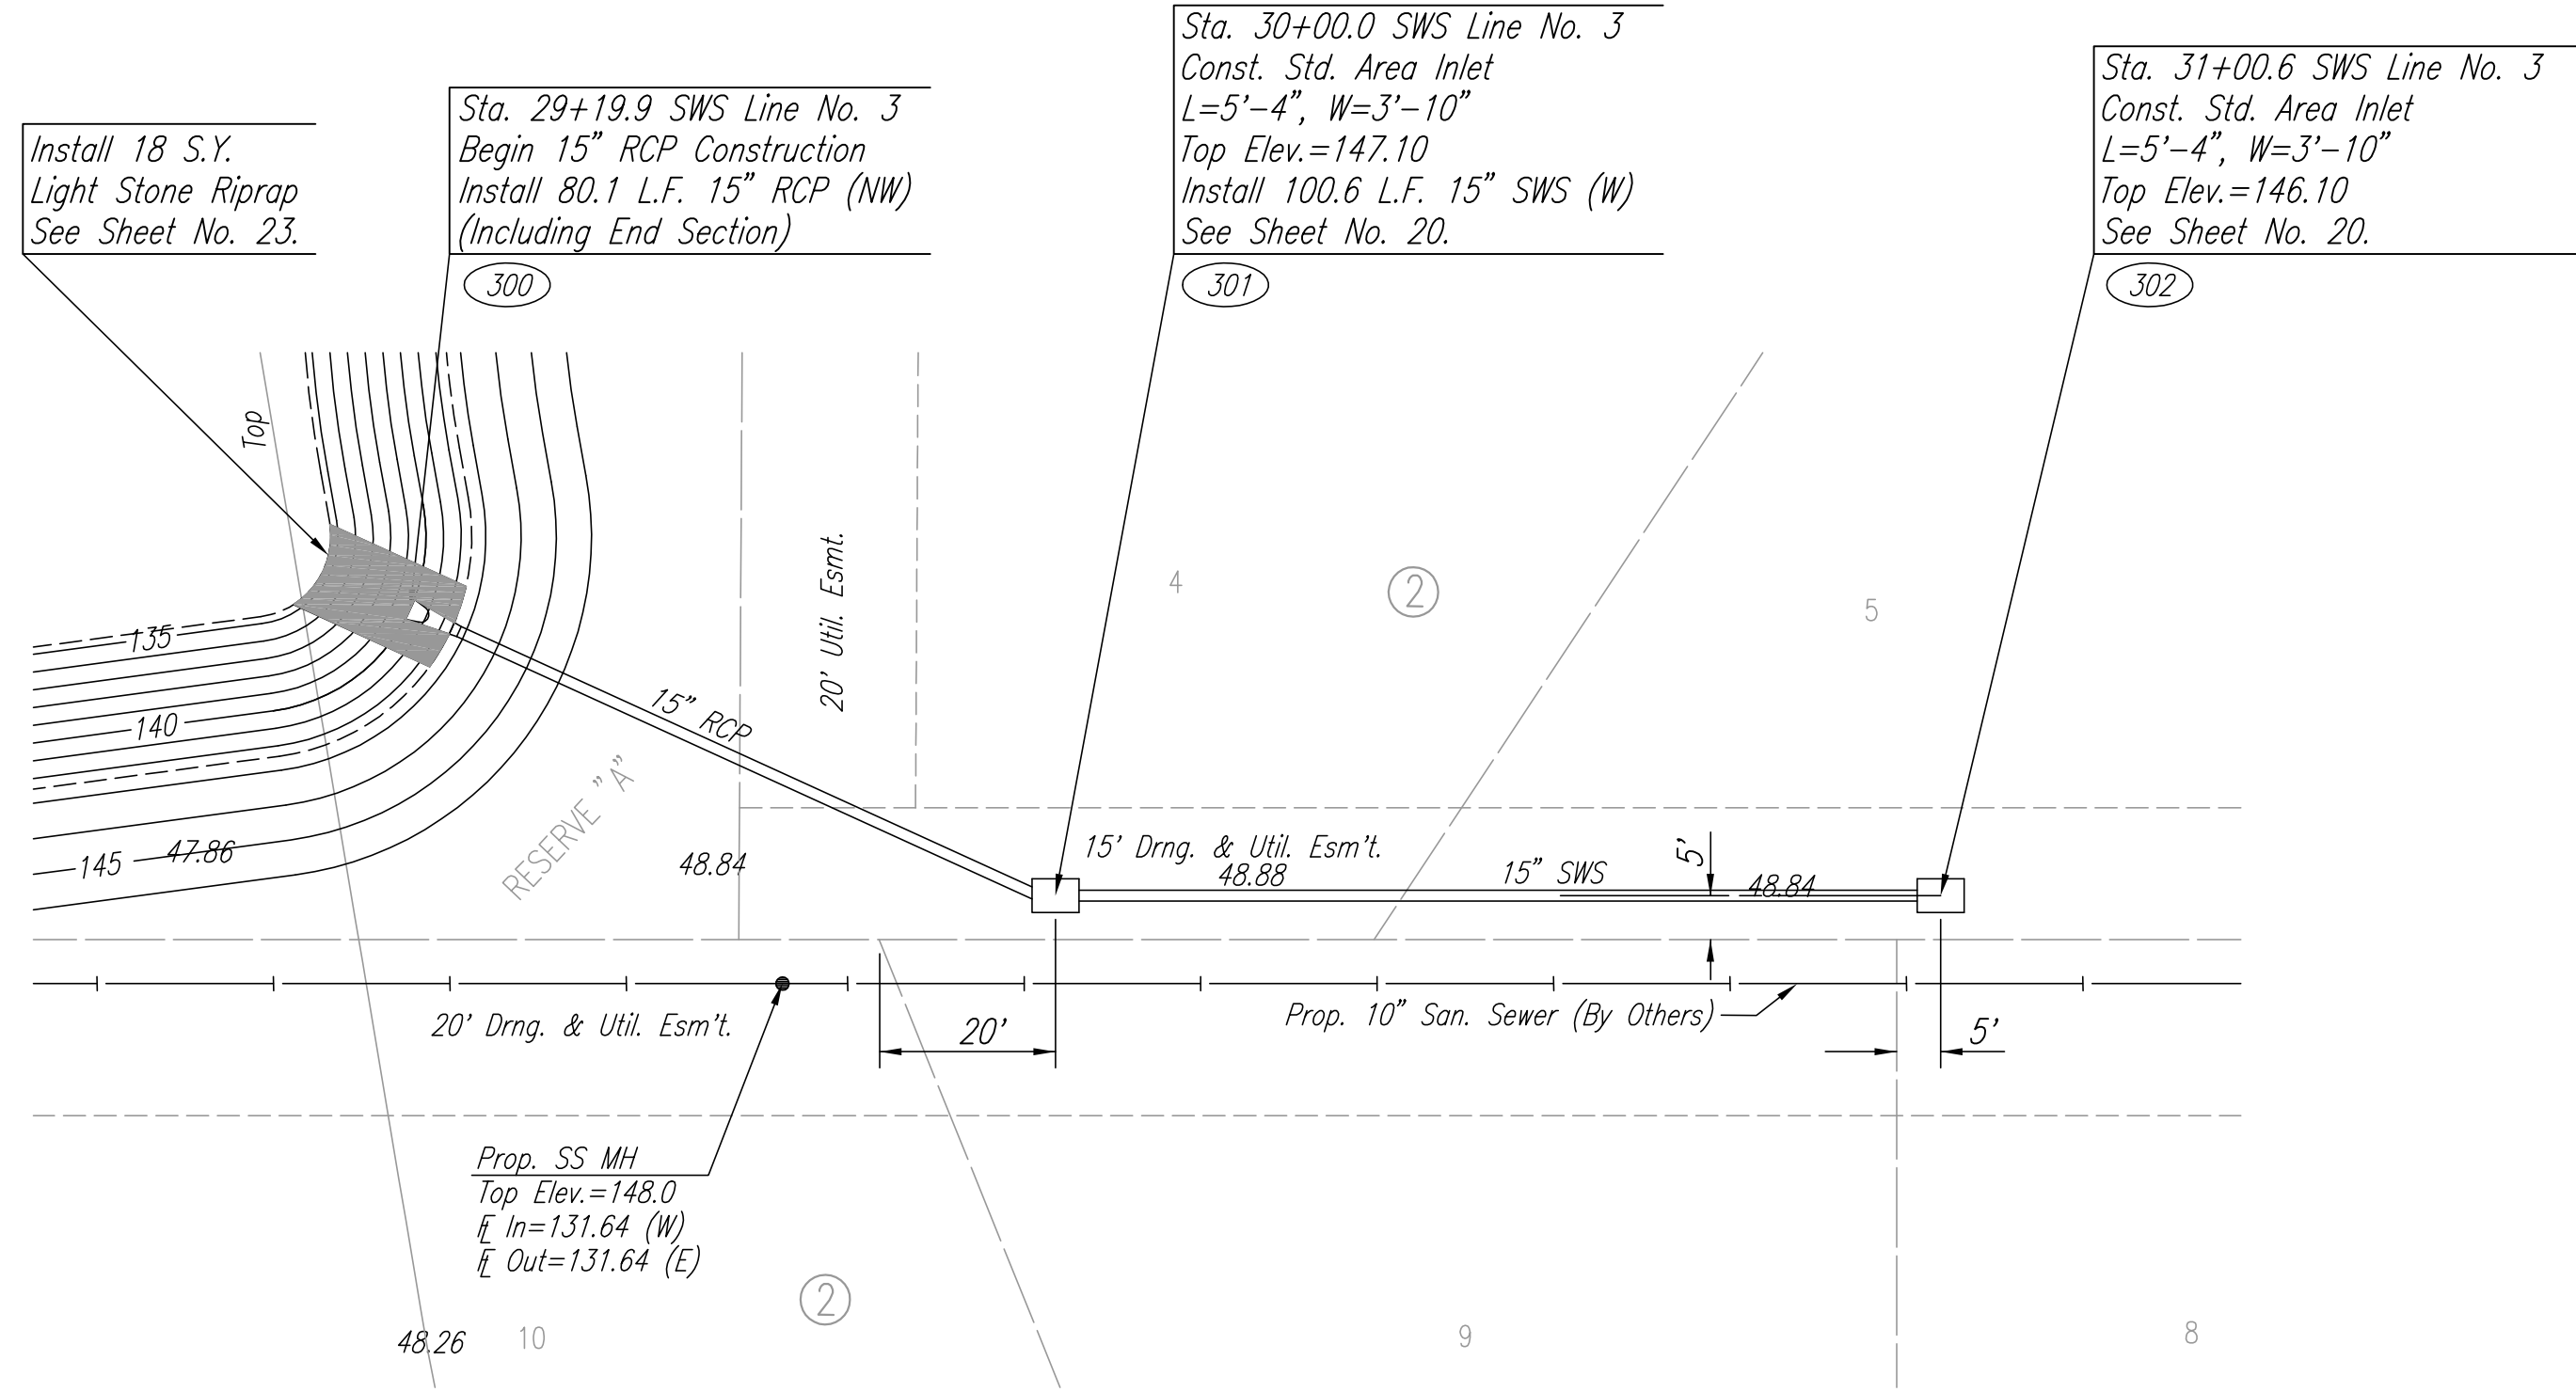


PLAN	CHECKED	BY	DATE
	CHECKED		

PROFILE	CHECKED	BY	DATE
	CHECKED		

DSNR: BOB OPER: BUS SCALE: 1"=20.00
 Q:\2003\03345\000\SWS\LINE3 02-10-2004 08:42:49 am

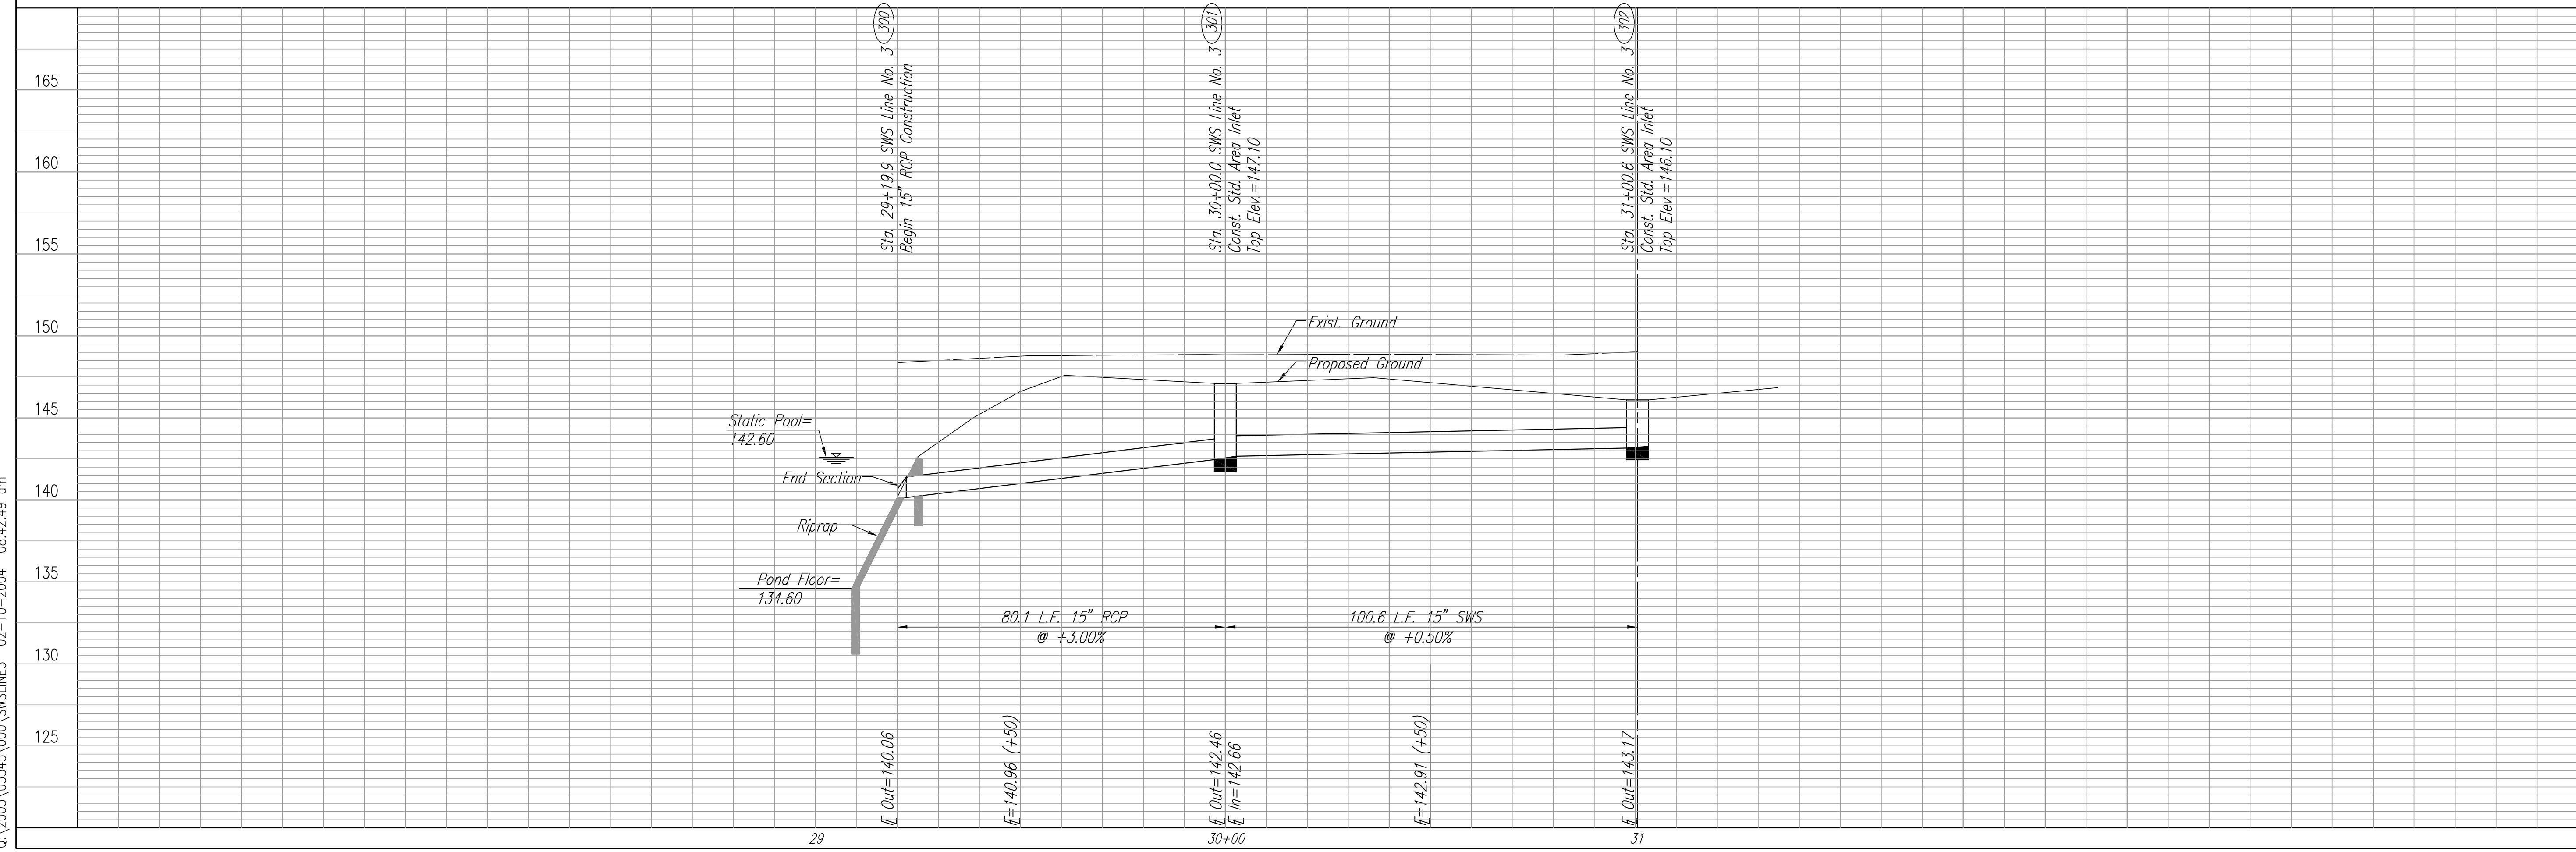

SWS COORDINATES		
POINT NO.	N	E
300	10479.0917	12539.3420
301	10511.0886	12465.7644
302	10510.3513	12365.1863

SCALE: 1"=20'