
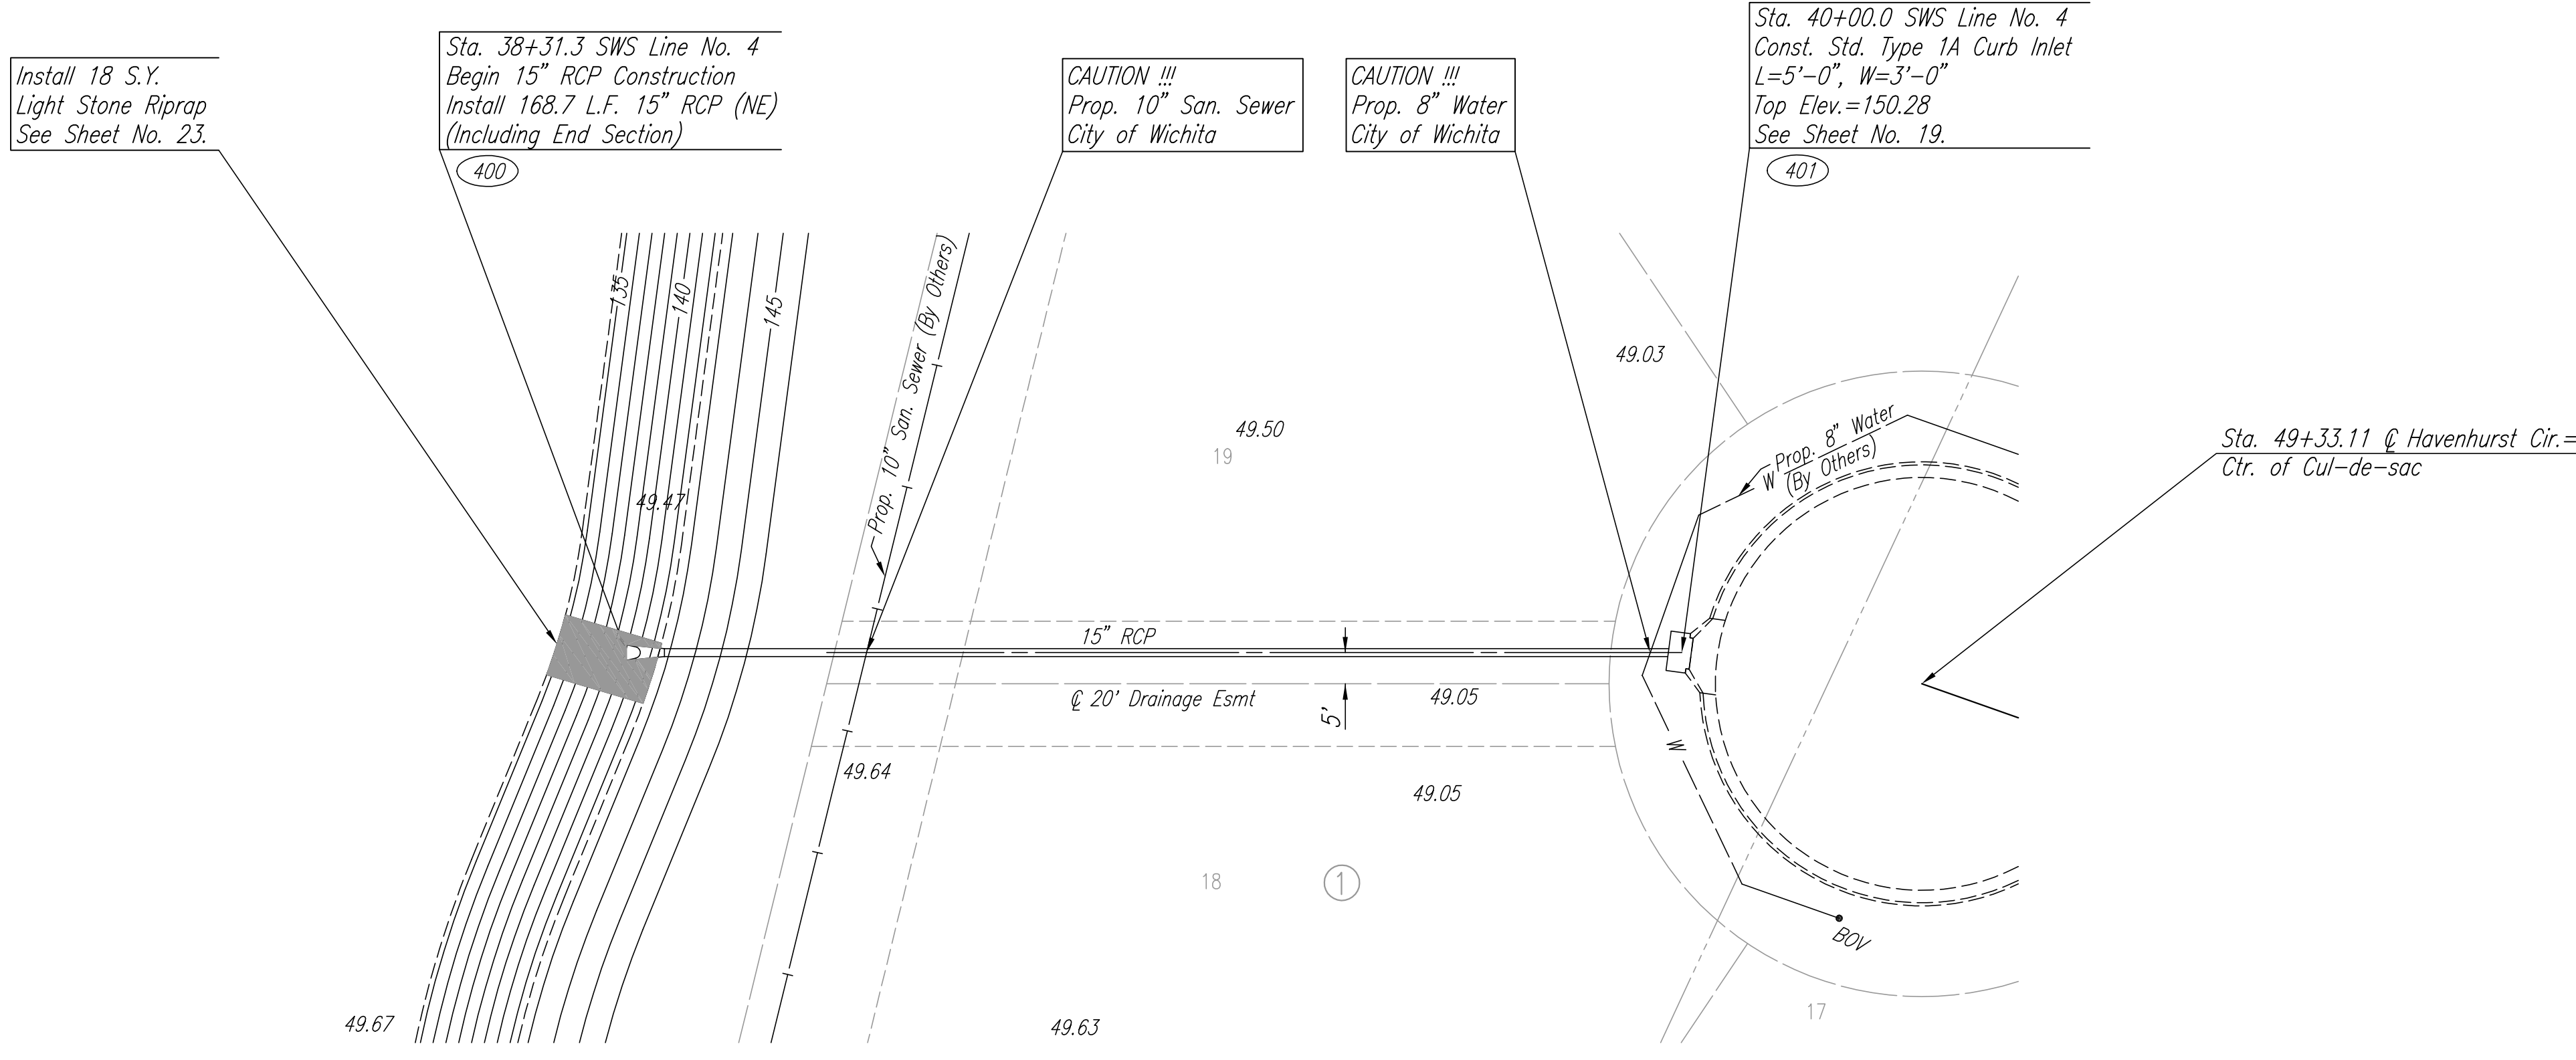


PLAN	CHECKED	DATE
	CHECKED	

PROFILE	CHECKED	DATE
	CHECKED	

DSNR: BOB OPER: BUS SCALE: 1"=20.00  
 Q:\2003\03345\000\SWS\LINE4 02-10-2004 08:46:36 am

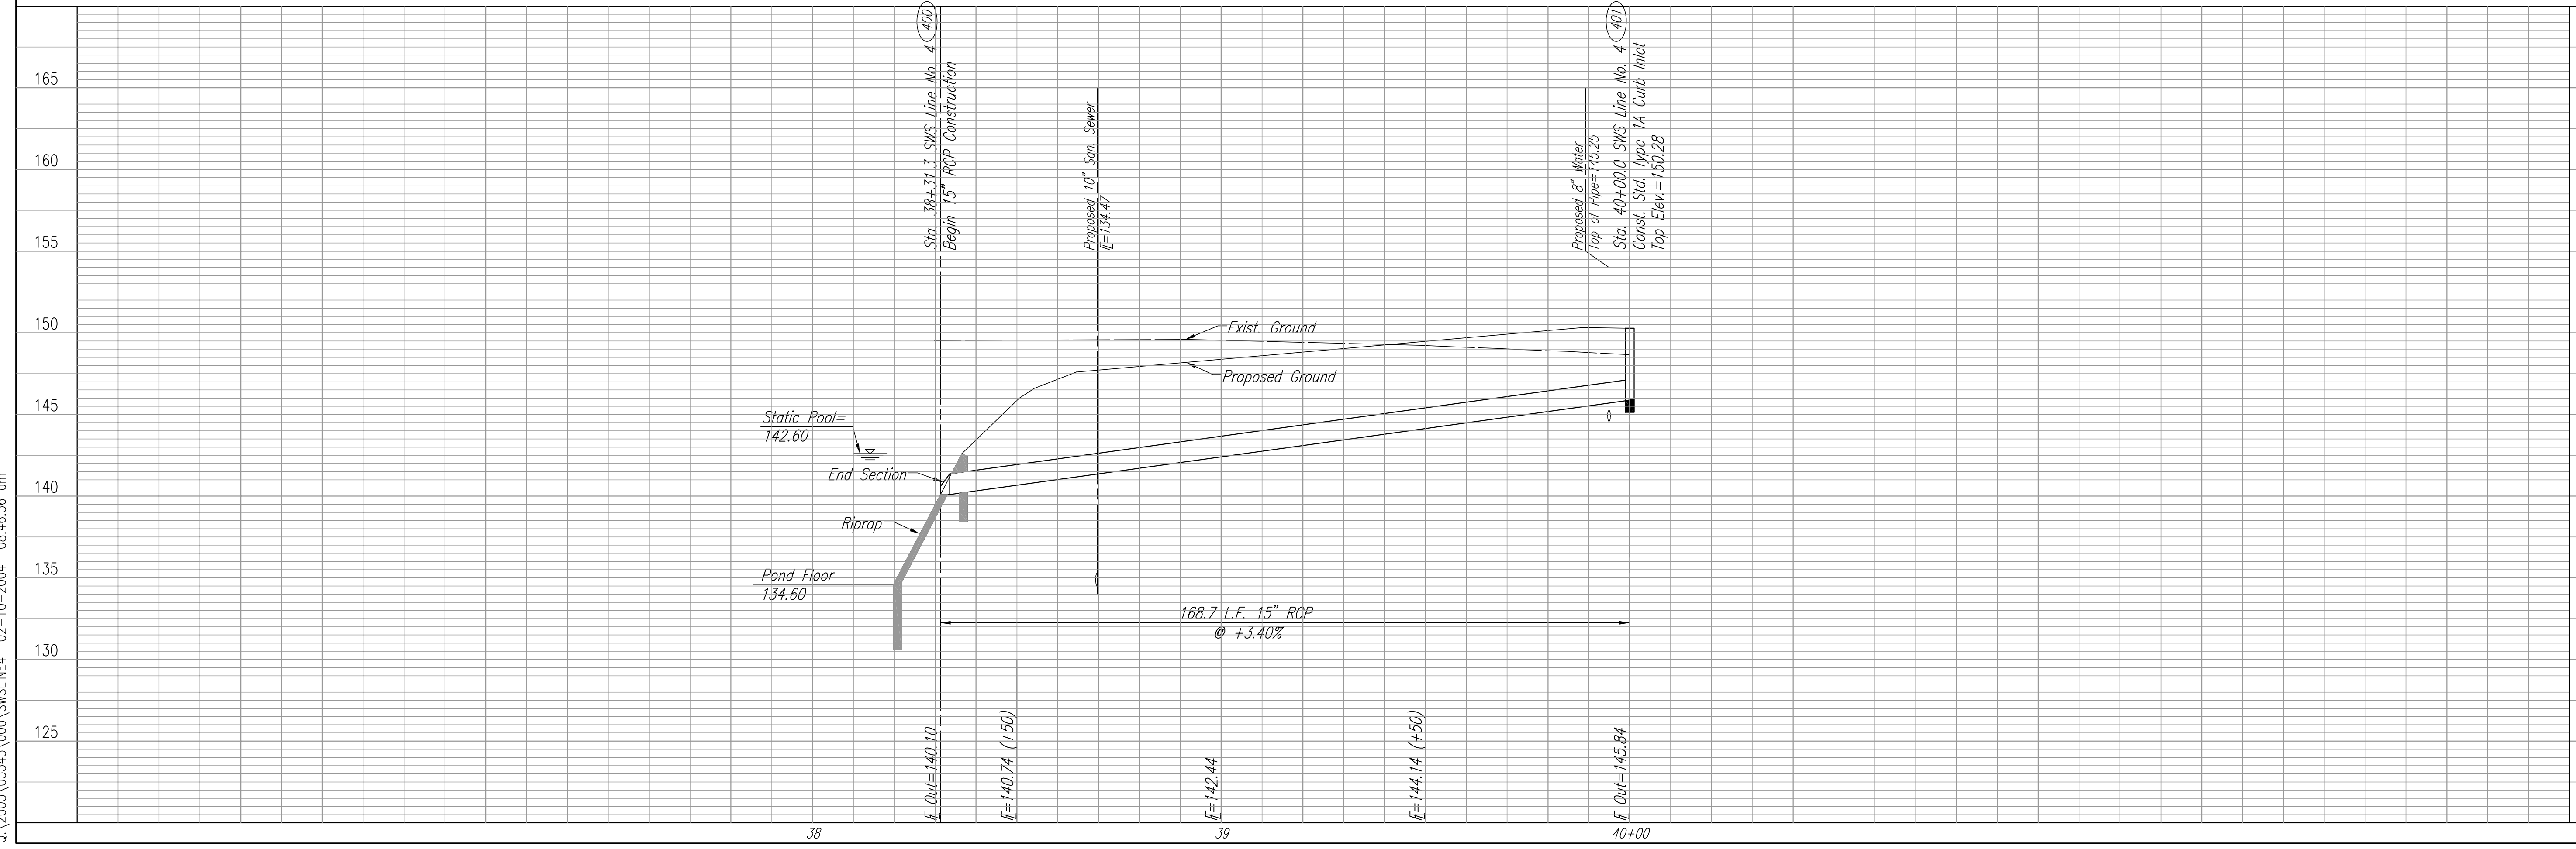

SWS COORDINATES		
POINT NO.	N	E
400	10462.1528	11482.0003
401	10597.1204	11583.2102

