


PROJECT NO.	YEAR	SHEET NO.	TOTAL SHEETS
35-03345-000-0042	75	37	43

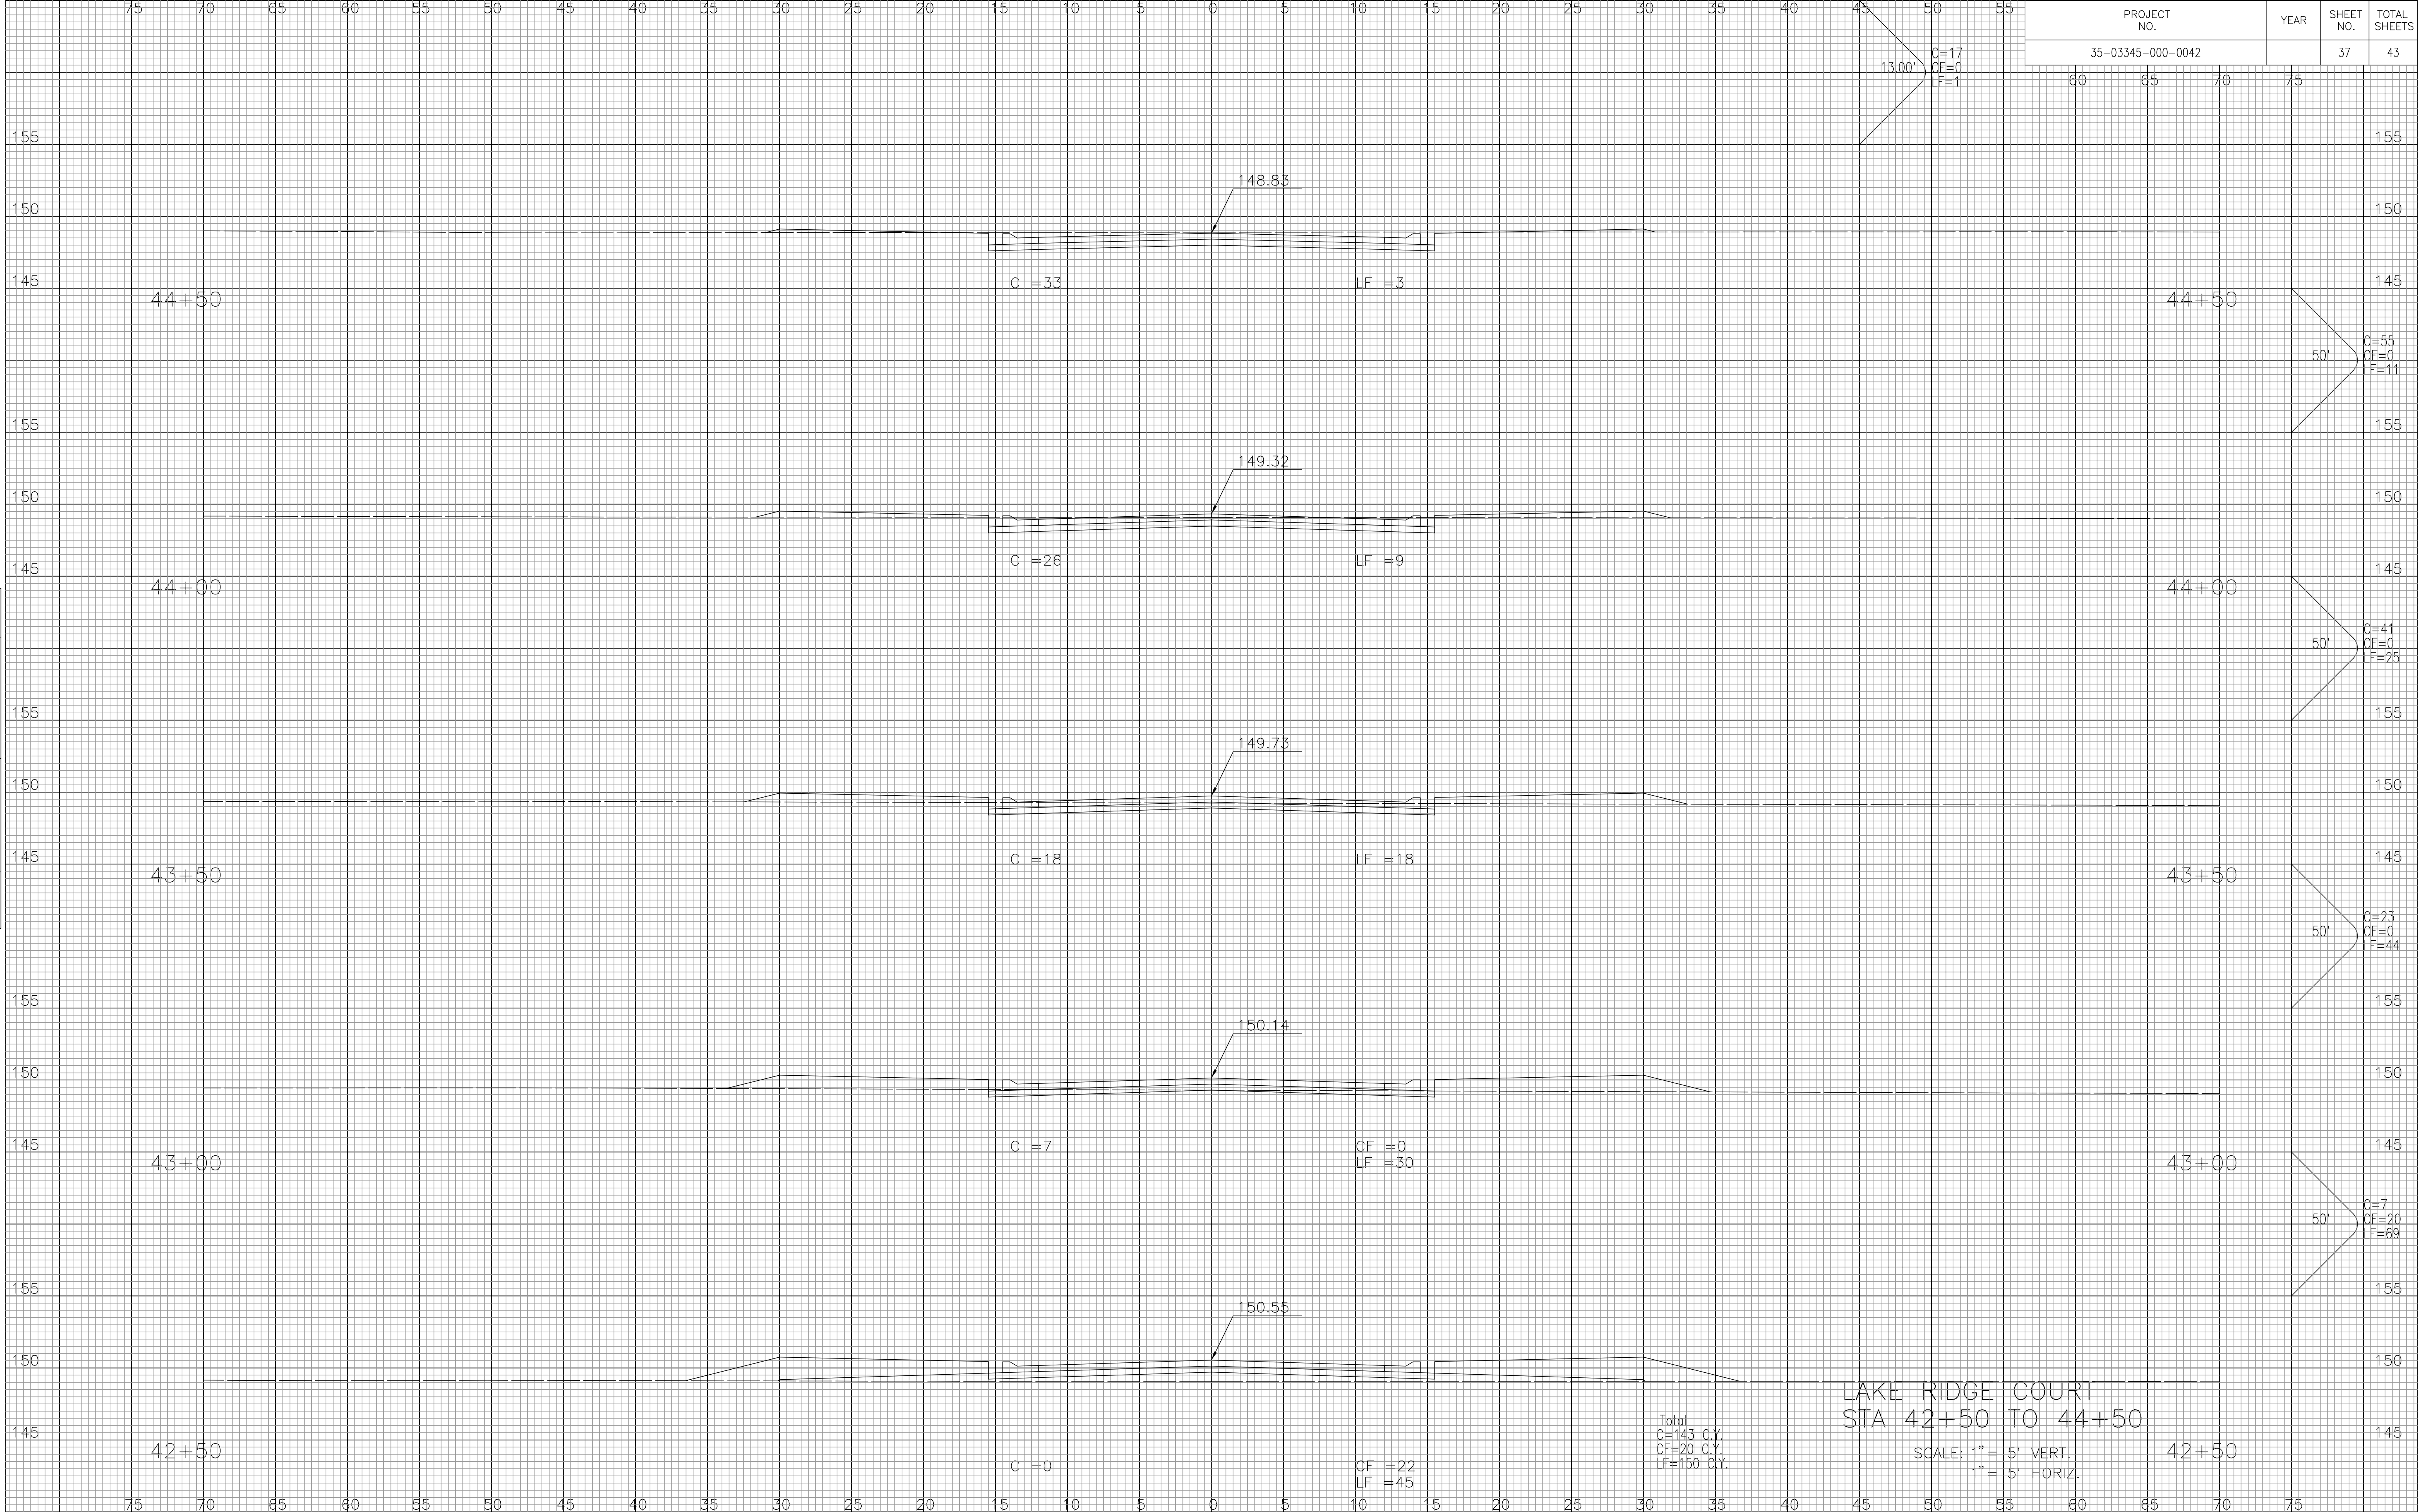

LAKE RIDGE COURT
STA 42+50 TO 44+50

SCALE: 1" = 5' VERT.
1" = 5' HORIZ.

Total
C=143 C.Y.
CF=20 C.Y.
LF=150 C.Y.

DSNR: BLB OPER: BLS SCALE: 1"=5'00
C:\2003\03345\000\wsec 02-09-2004 02:25:15 pm

NOTE BOOK TEMPLATE
AREAS CHECKED
NO.