


PROJECT NO.	YEAR	SHEET NO.	TOTAL SHEETS
35-03345-000-0042	75	38	43

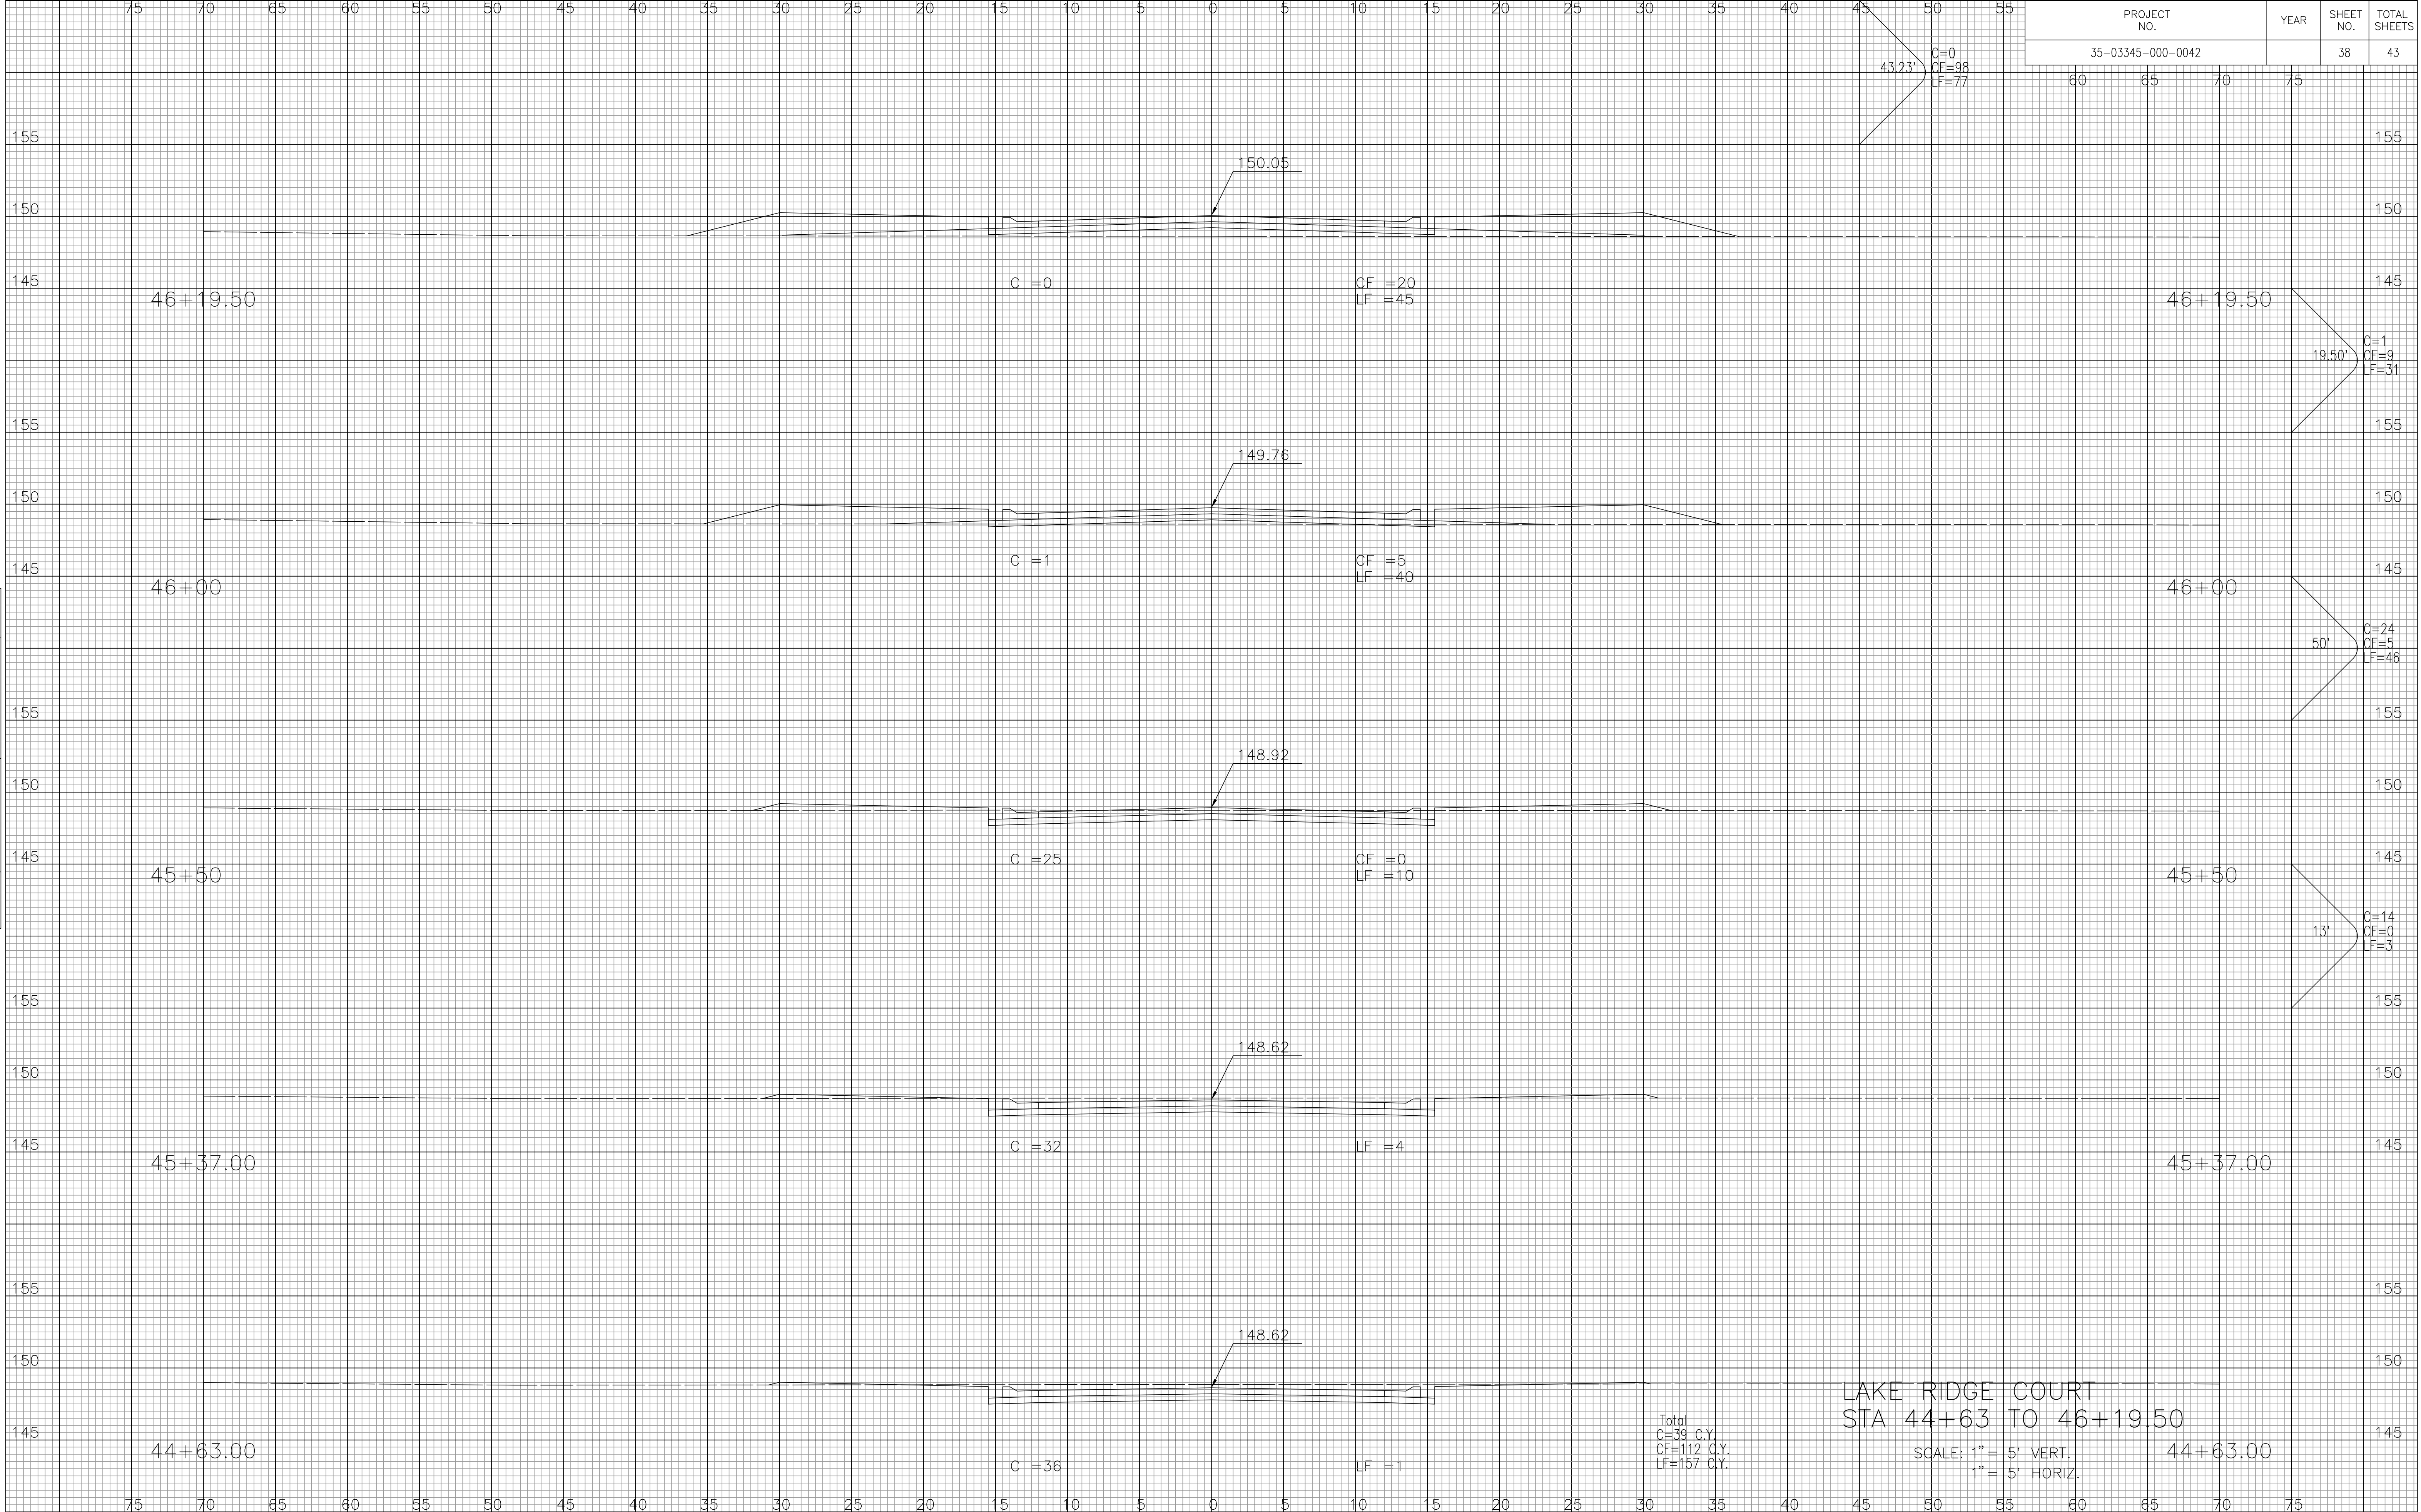

NOTE BOOK TEMPLATE AREAS CHECKED	NO.

DSNR: BLB OPER: BLB SCALE: 1=500
 Q:\2003\03345\000\wsec 02-09-2004 02:25:15 pm

Total
 C=39 C.Y.
 CF=112 Q.Y.
 LF=157 Q.Y.

LAKE RIDGE COURT
 STA 44+63 TO 46+19.50

SCALE: 1" = 5' VERT.
 1" = 5' HORIZ.