


PROJECT NO.	YEAR	SHEET NO.	TOTAL SHEETS
35-03345-000-0042		39	43

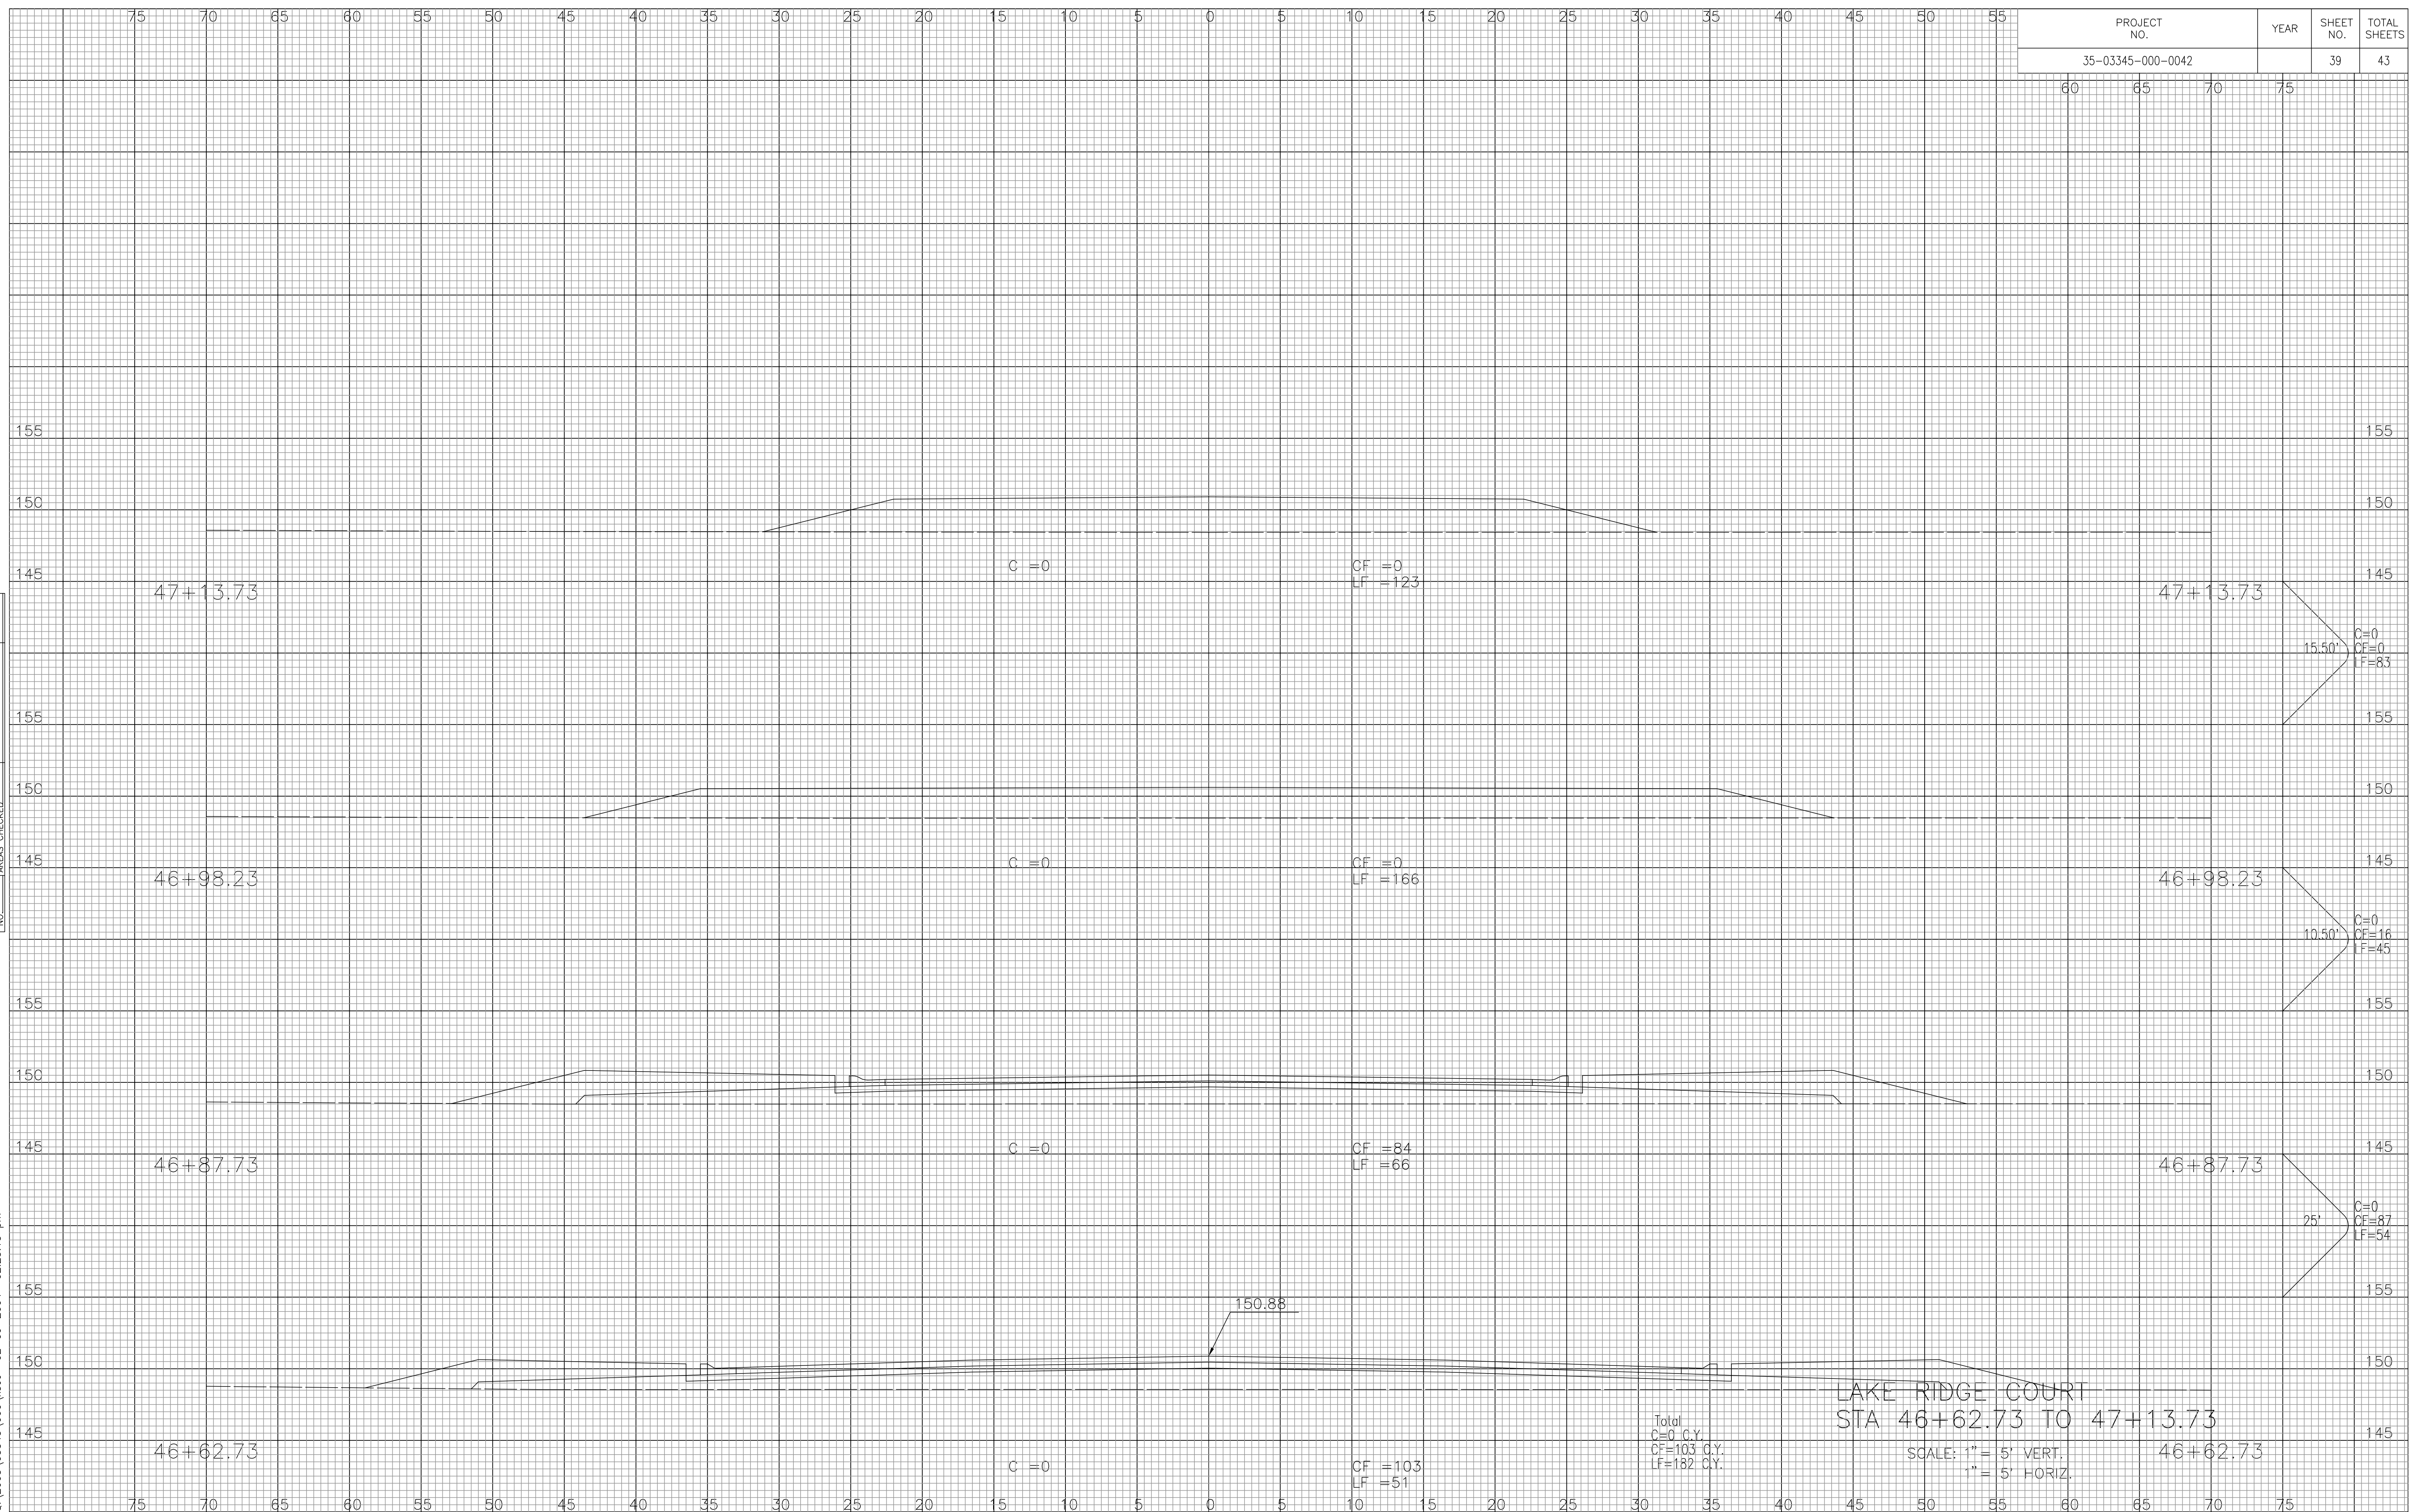

NOTE BOOK	TEMPLATE
NO.	AREAS CHECKED

DSNR: BLB OPER: BJS SCALE: 1"=5.00  
 Q:\2003\03345\000\ysec 02-09-2004 02:25:15 pm

LAKE RIDGE COURT  
 STA 46+62.73 TO 47+13.73