


PROJECT NO.	YEAR	SHEET NO.	TOTAL SHEETS
35-03345-000-0042	75	42	43

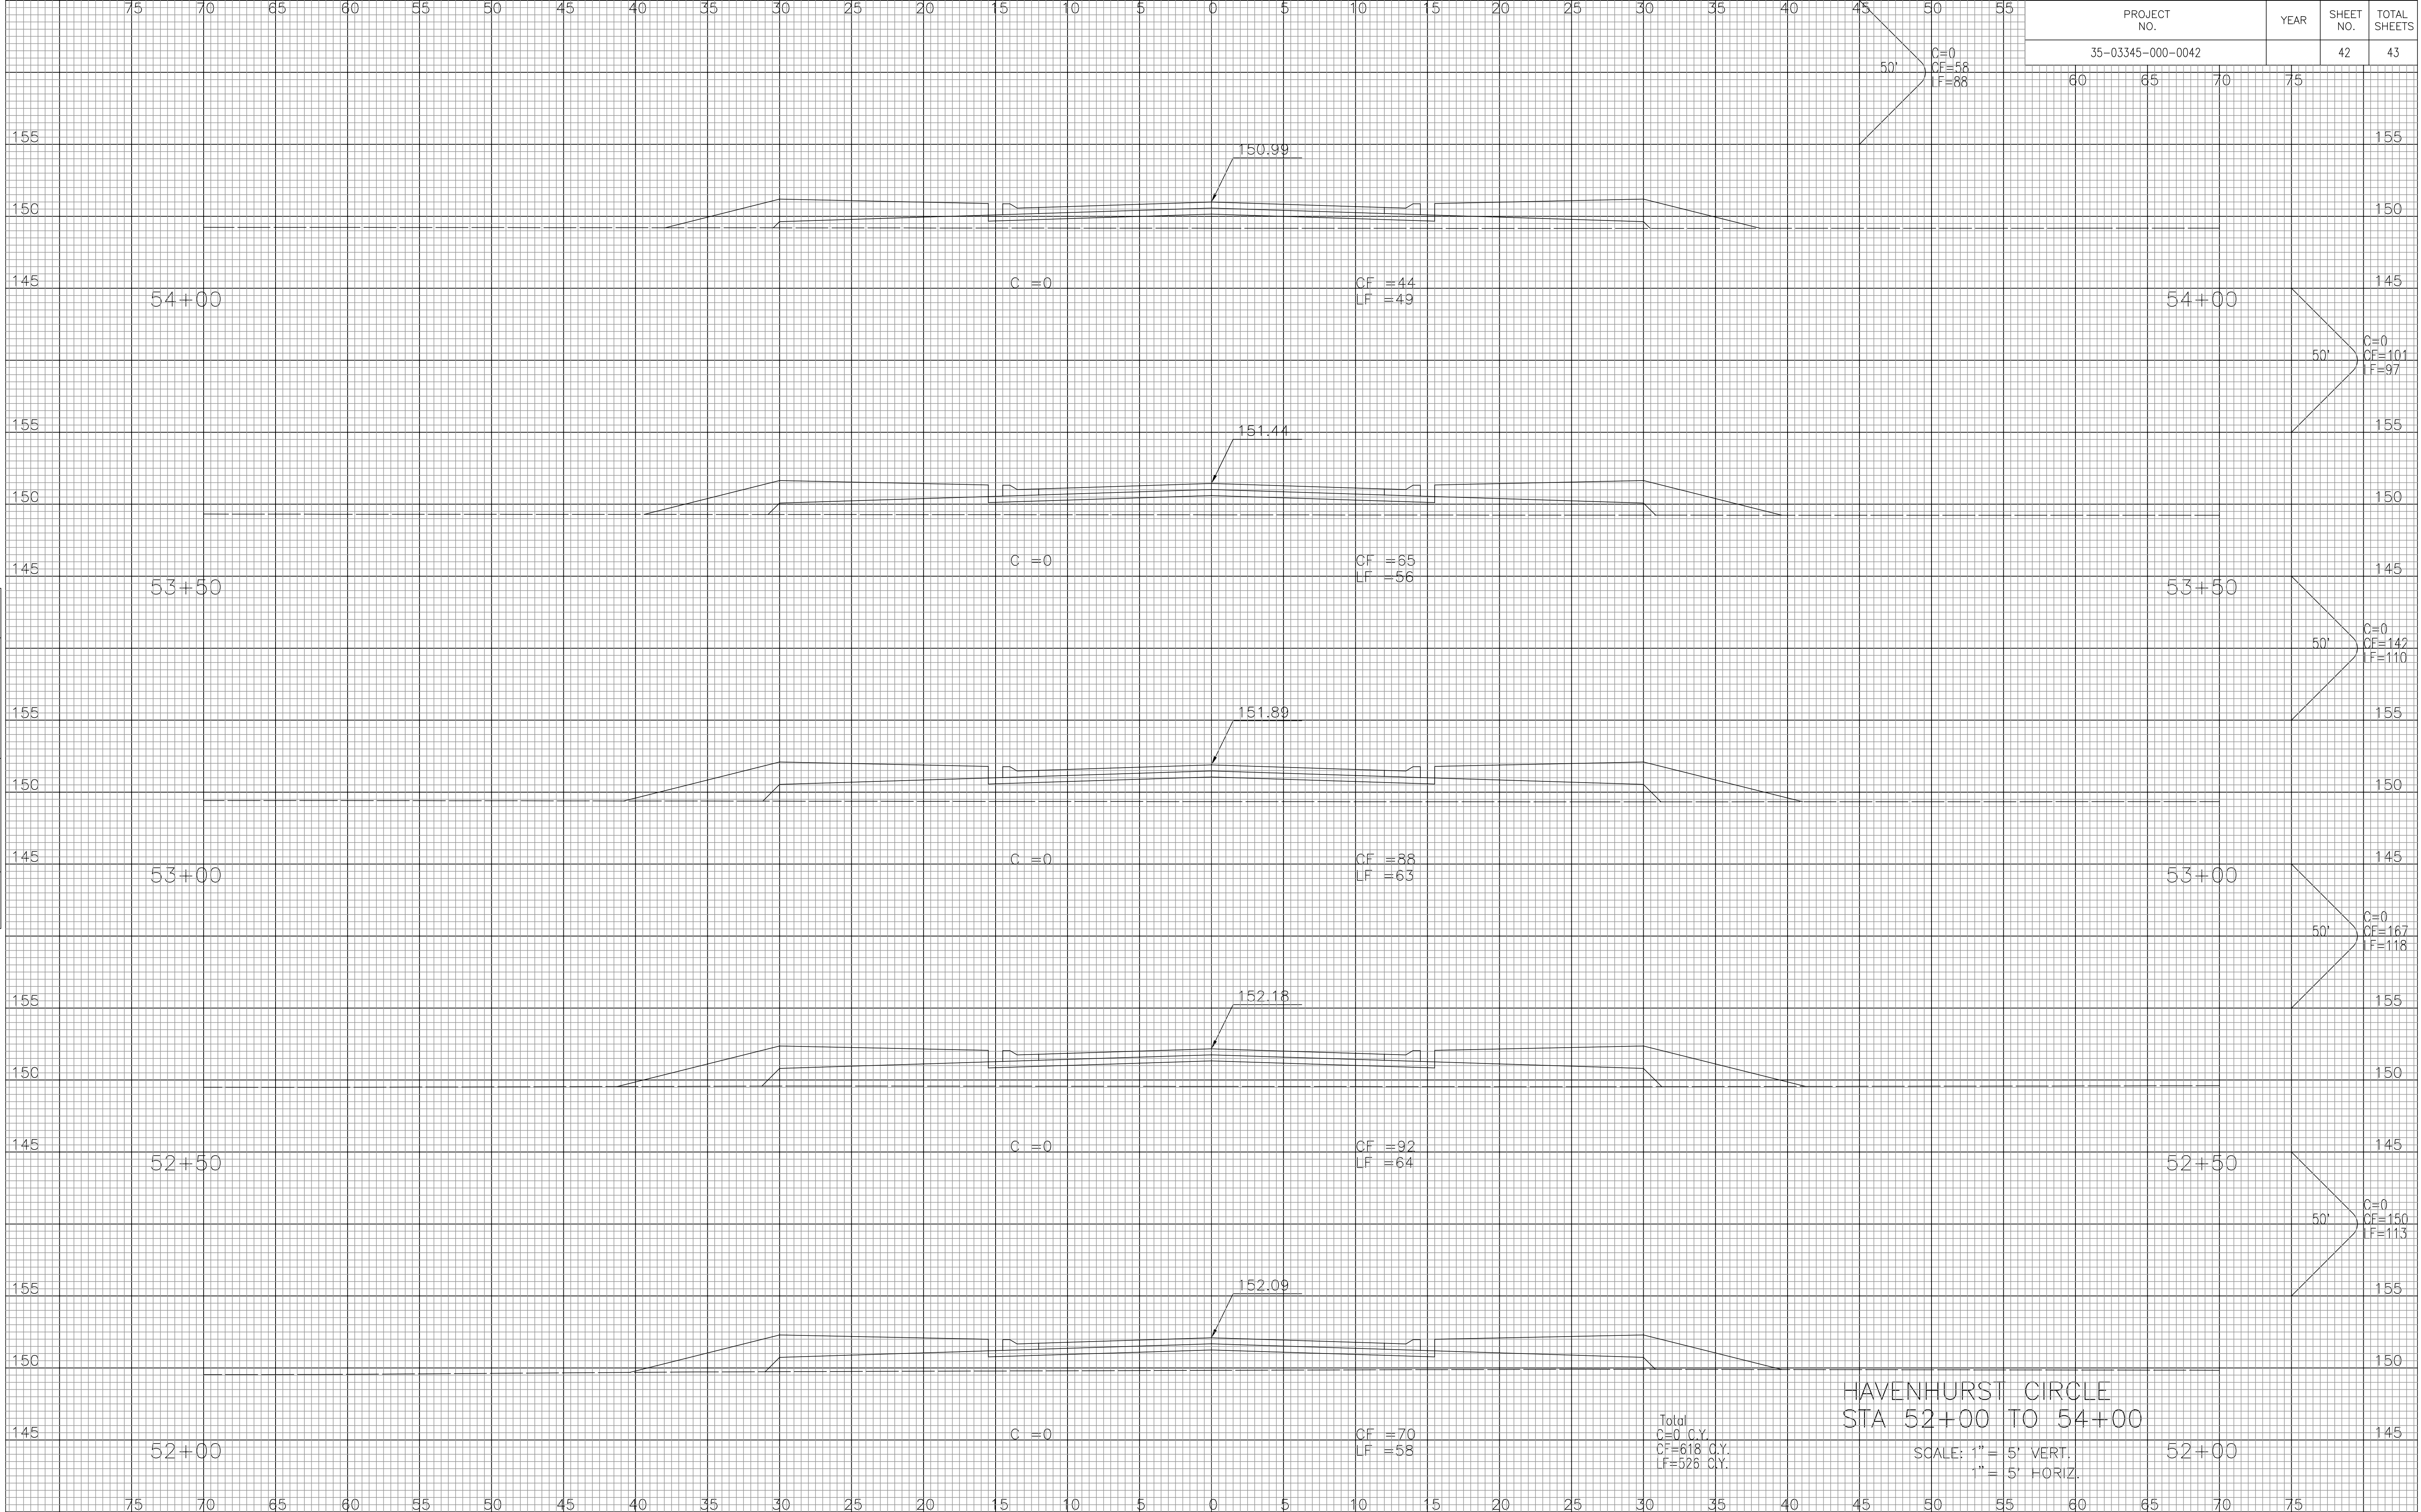

HAVENHURST CIRCLE
 STA 52+00 TO 54+00

SCALE: 1" = 5' VERT.
 1" = 5' HORIZ.

Total
 C=0 C.Y.
 CF=618 Q.Y.
 LF=526 Q.Y.

DSNR: BLB OPER: BLS SCALE: 1=500
 Q: 2003\03345\000\wsec 02-09-2004 02:25:15 pm

NOTE BOOK TEMPLATE
 AREAS CHECKED
 NO.