


STATE	PROJECT NO.	YEAR	SHEET NO.	TOTAL SHEETS
KANSAS	54-87 K-8258-08	2005	7	223


DATE	BY

REFERENCE NOTED	REFERENCE CHECKED

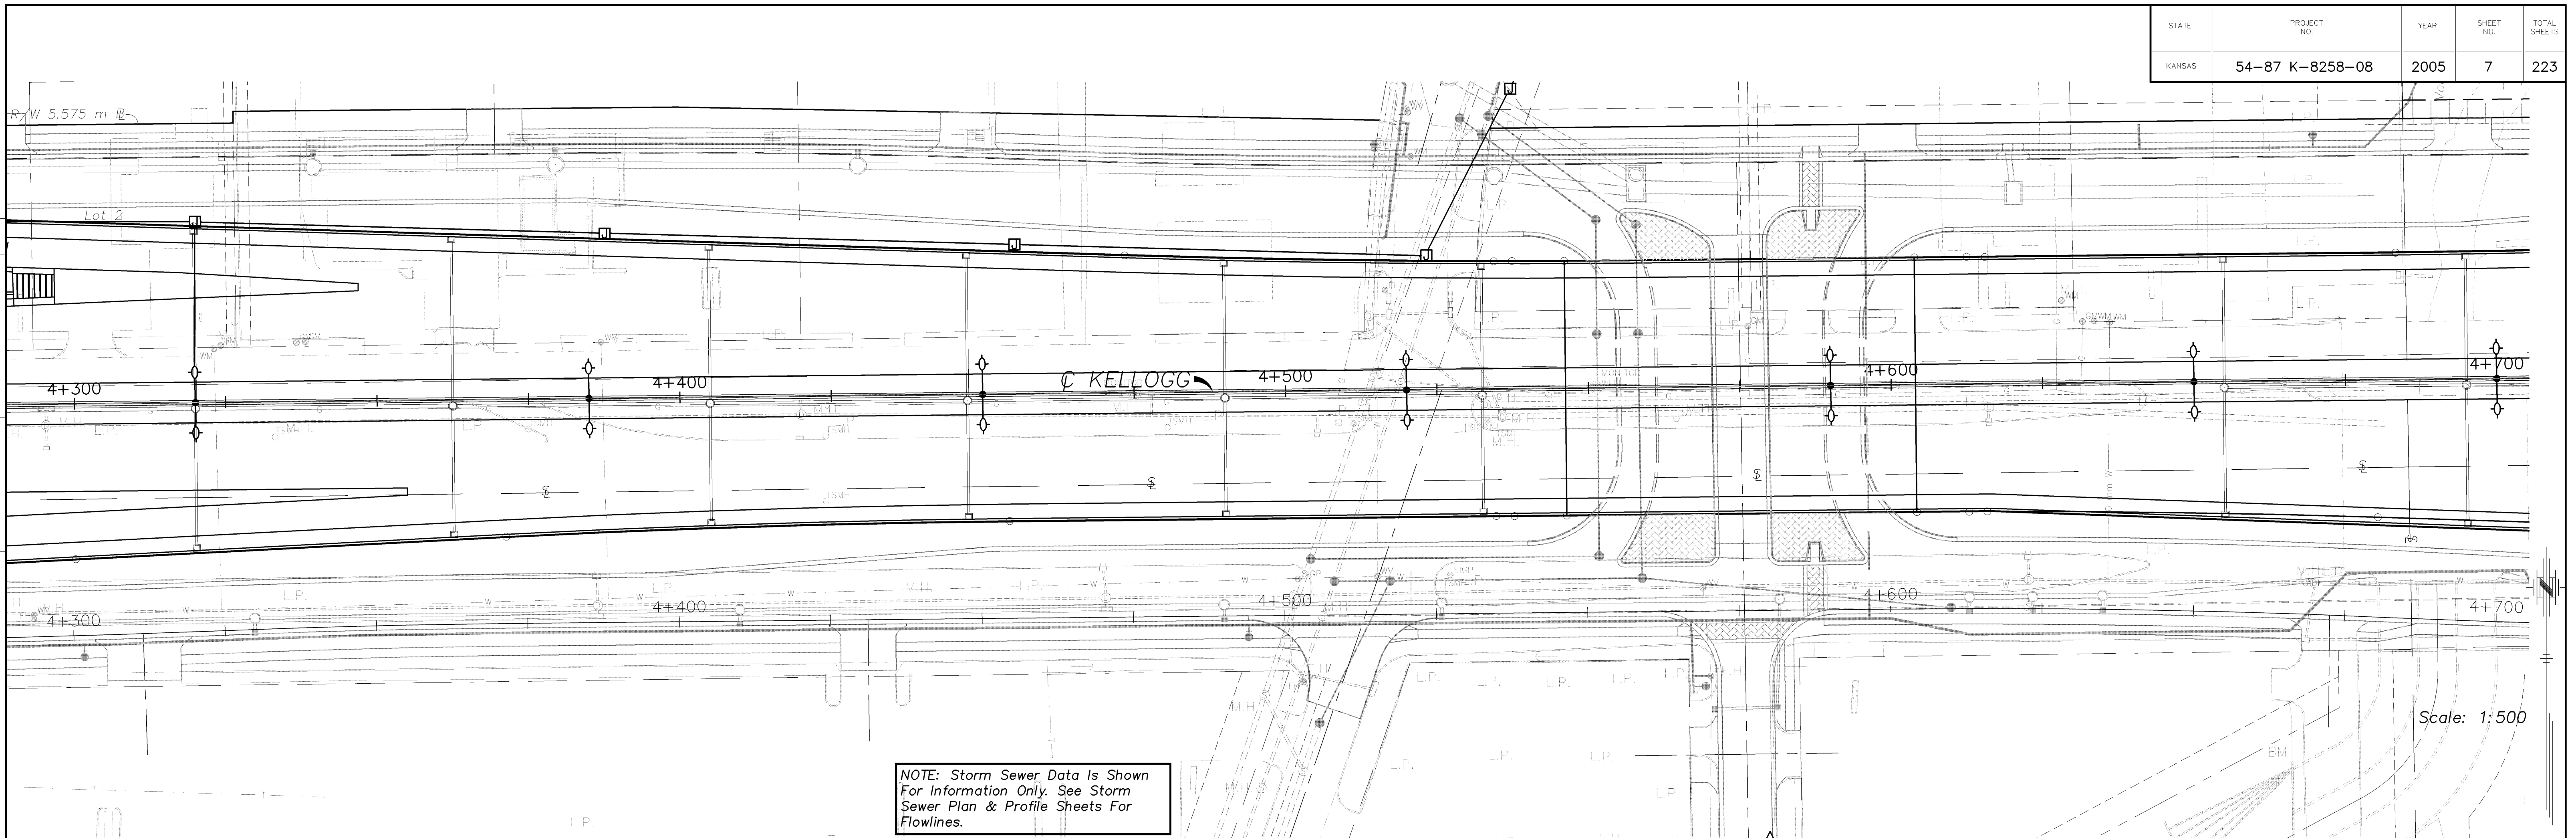

Scale: 1:500

NOTE: Storm Sewer Data Is Shown For Information Only. See Storm Sewer Plan & Profile Sheets For Flowlines.

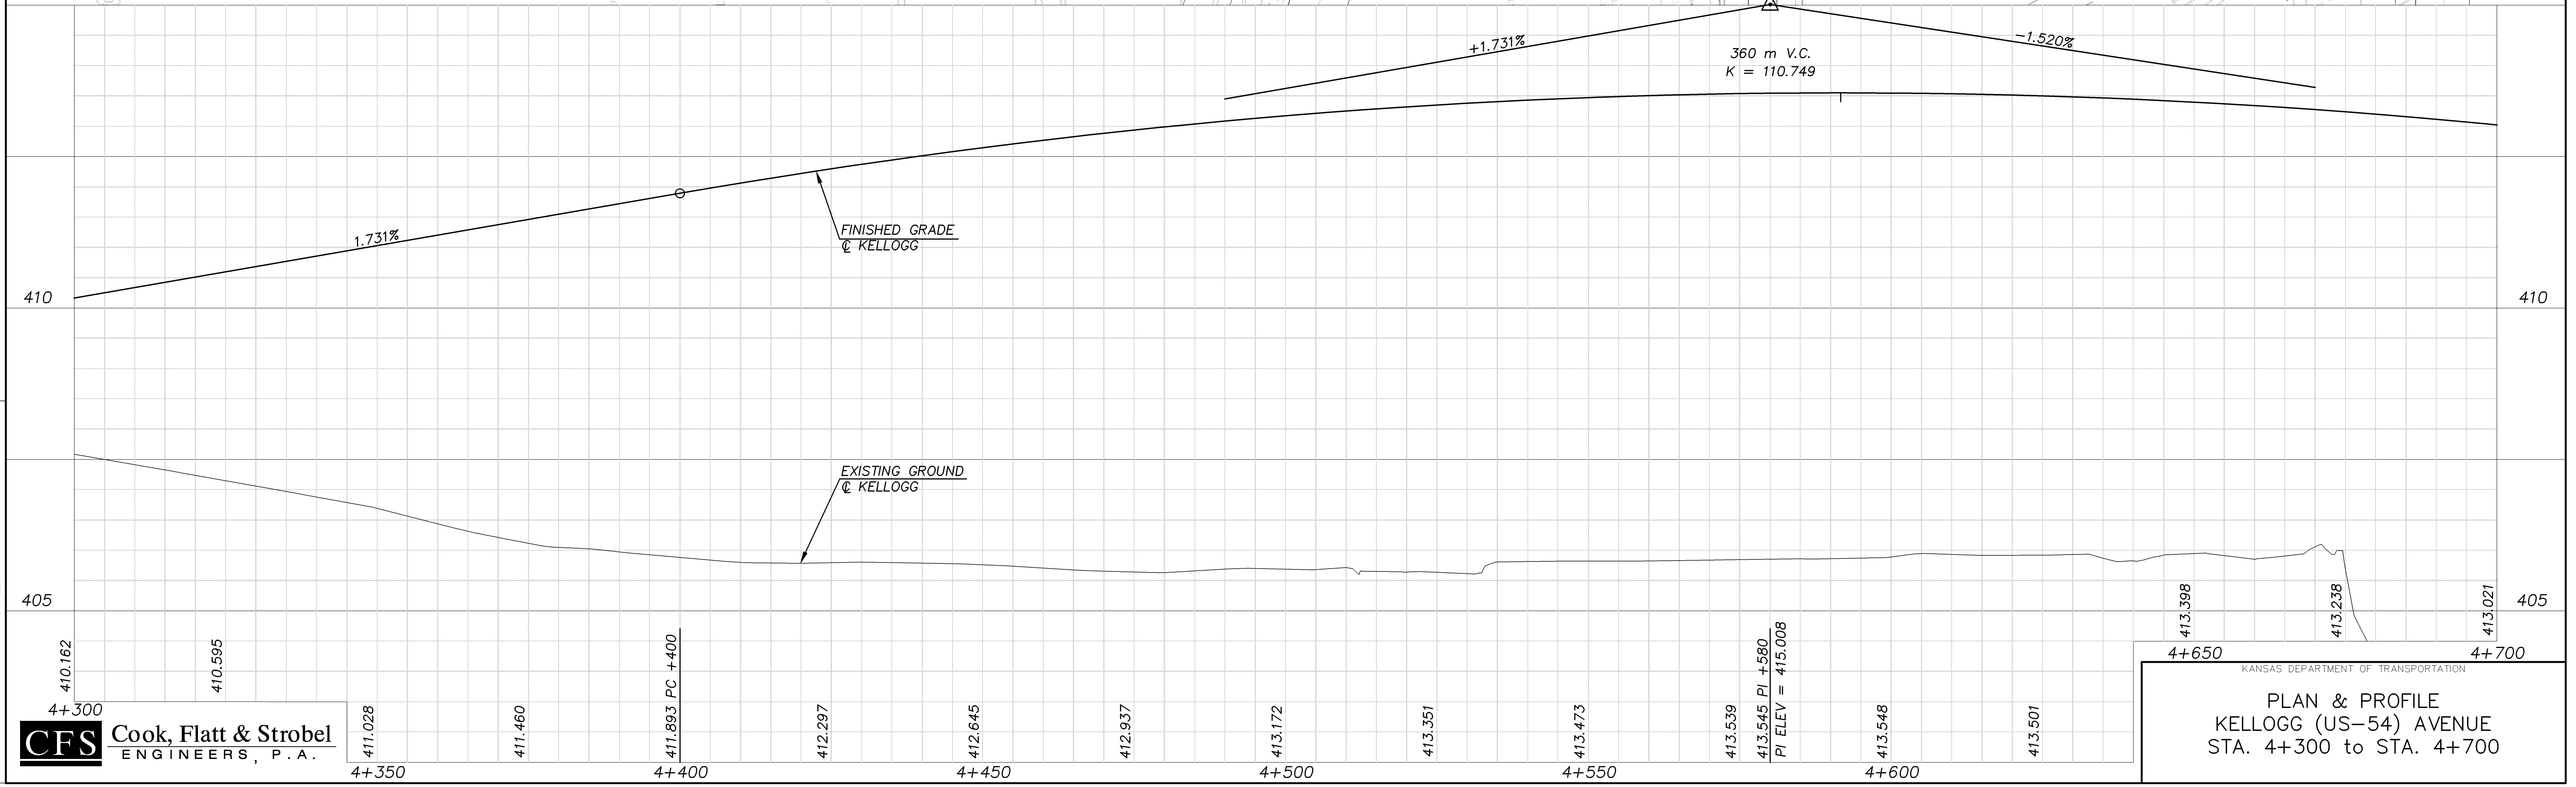

Station	Elevation
4+300	410.162
4+350	411.028
4+400	411.893 PC +400
4+450	412.645
4+500	413.172
4+550	413.473
4+600	413.548
4+650	413.398
4+700	413.021

KANSAS DEPARTMENT OF TRANSPORTATION

PLAN & PROFILE
KELLOGG (US-54) AVENUE
STA. 4+300 to STA. 4+700

CFS Cook, Flatt & Strobel
 ENGINEERS, P.A.