
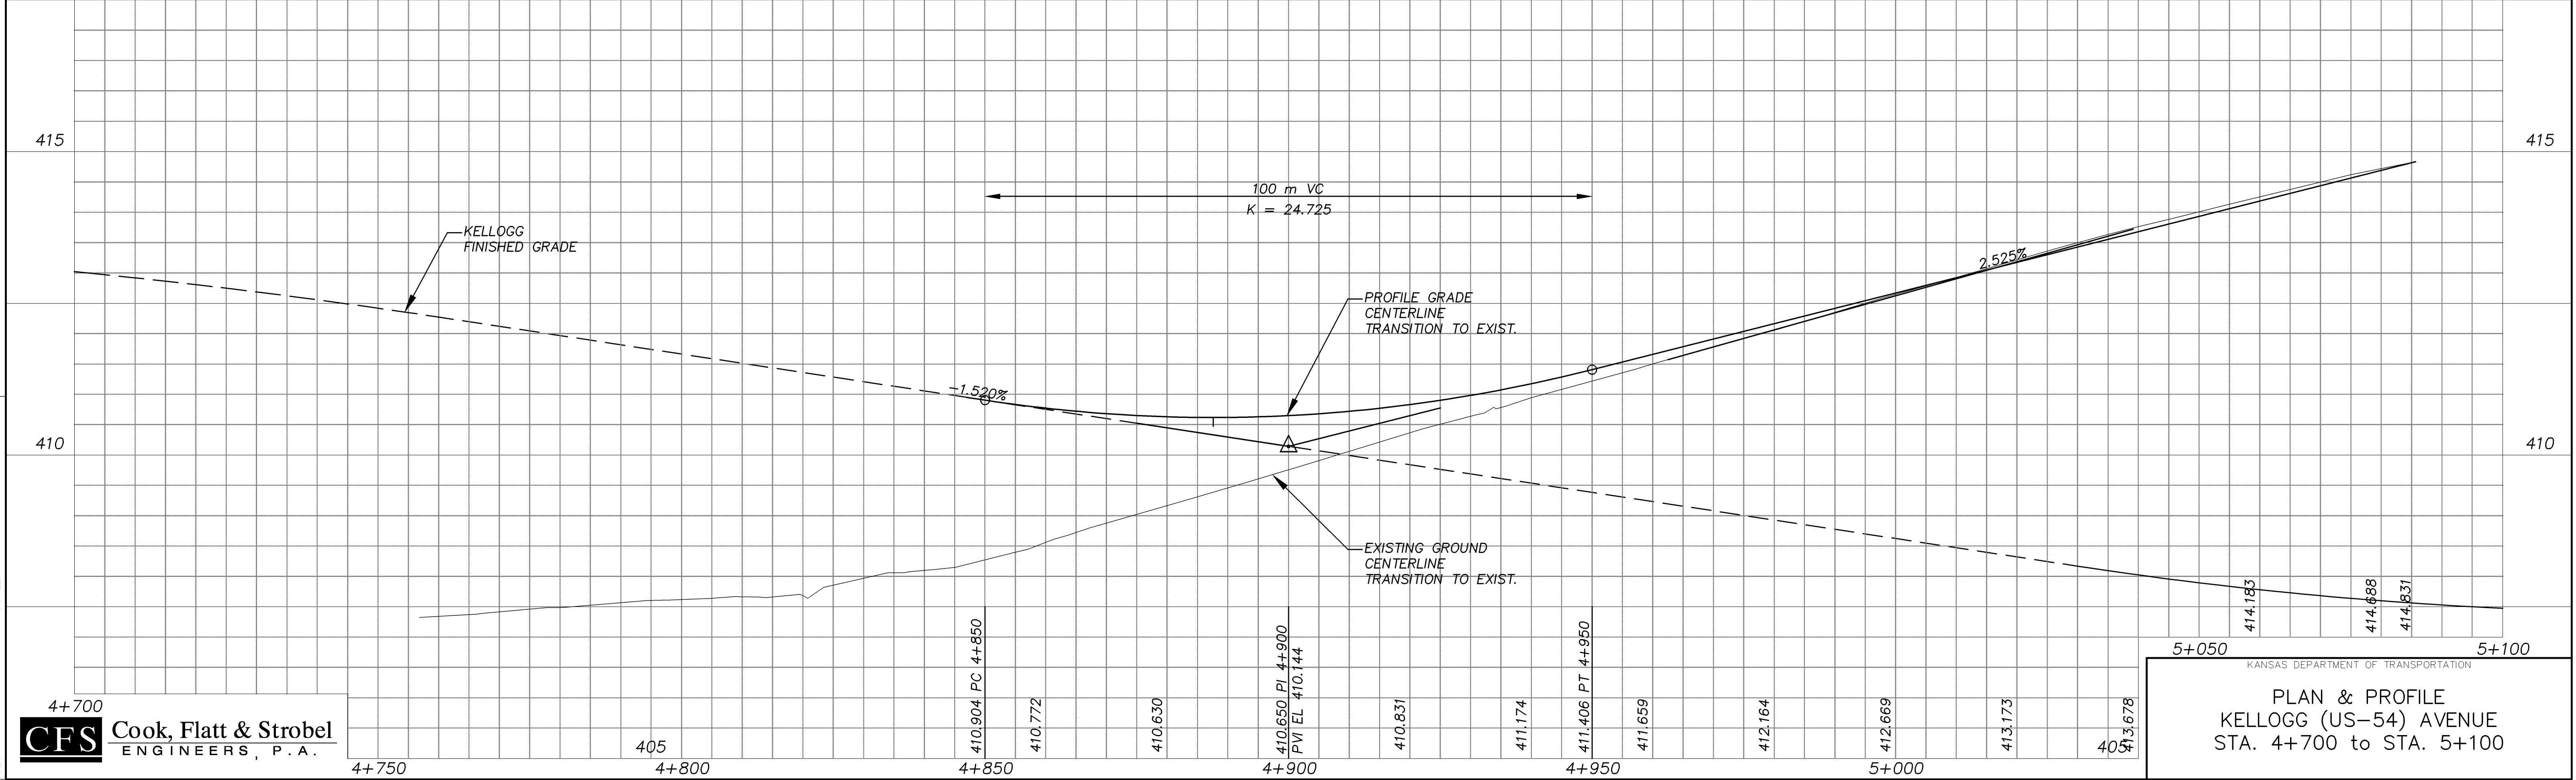


STATE	PROJECT NO.	YEAR	SHEET NO.	TOTAL SHEETS
KANSAS	54-87 K-8258-08	2005	8	223

DATE	BY

REFERENCE NOTED	REFERENCE CHECKED

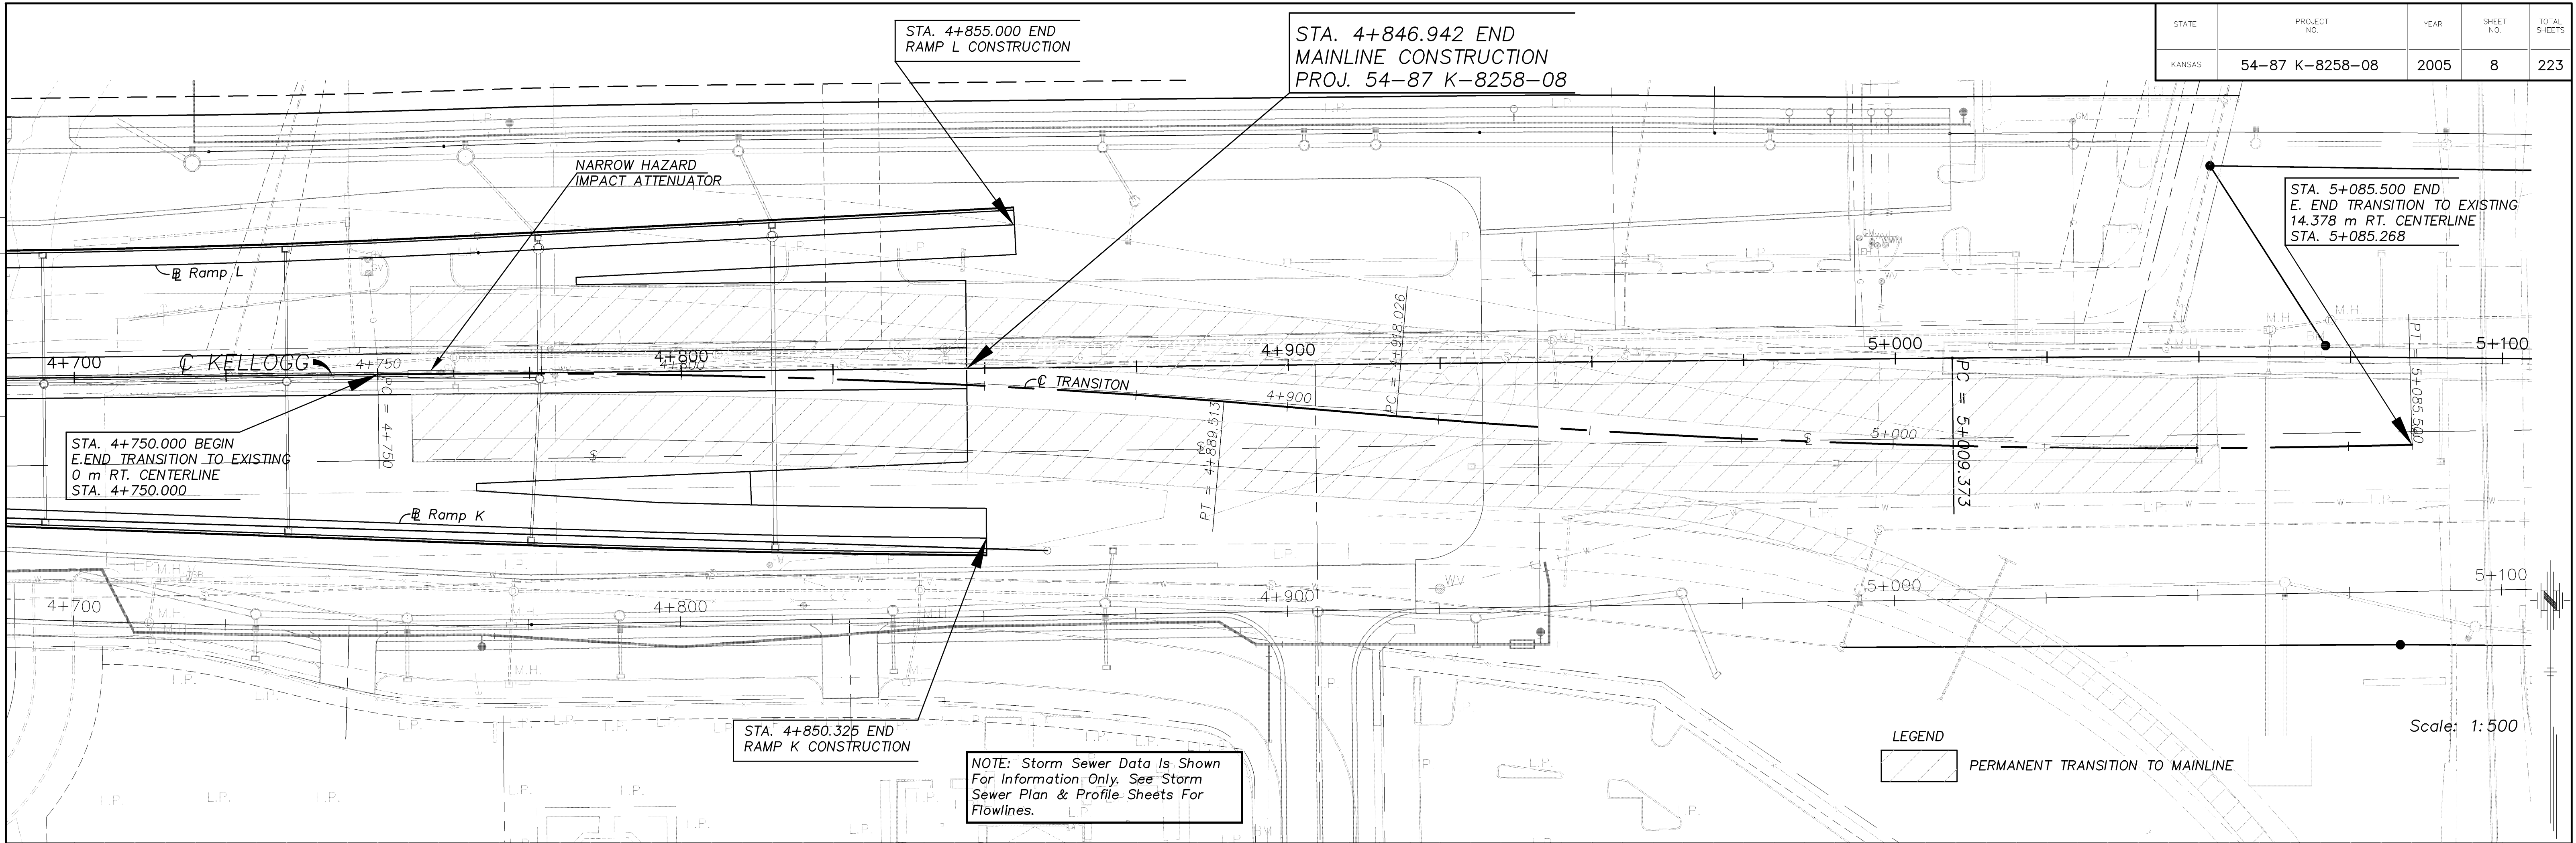

4+700  
**CFS** Cook, Flatt & Strobel  
 ENGINEERS, P.A.

KANSAS DEPARTMENT OF TRANSPORTATION  
**PLAN & PROFILE**  
 KELLOGG (US-54) AVENUE  
 STA. 4+700 TO STA. 5+100