
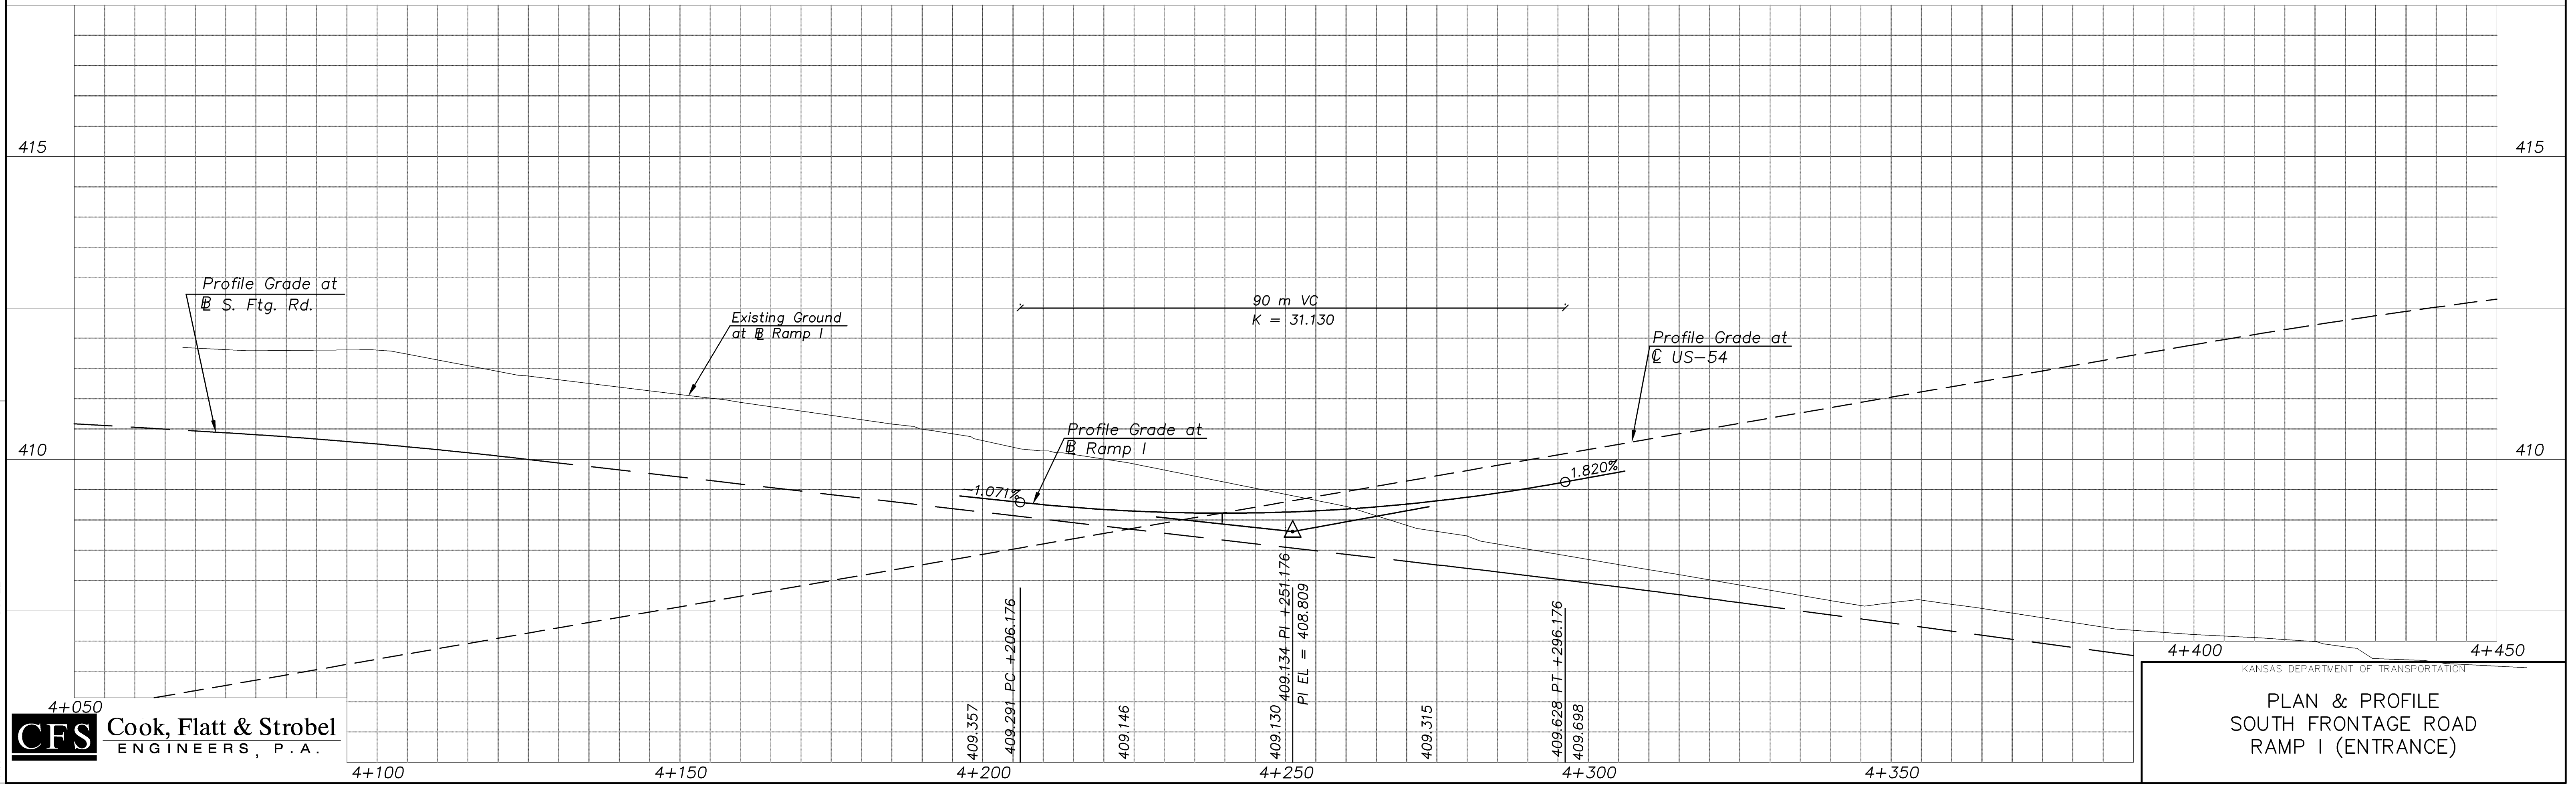


STATE	PROJECT NO.	YEAR	SHEET NO.	TOTAL SHEETS
KANSAS	54-87 K-8258-08	2005	9	223

SCALE = 1 : 500

DATE	BY

REFERENCE NOTED	REFERENCE CHECKED

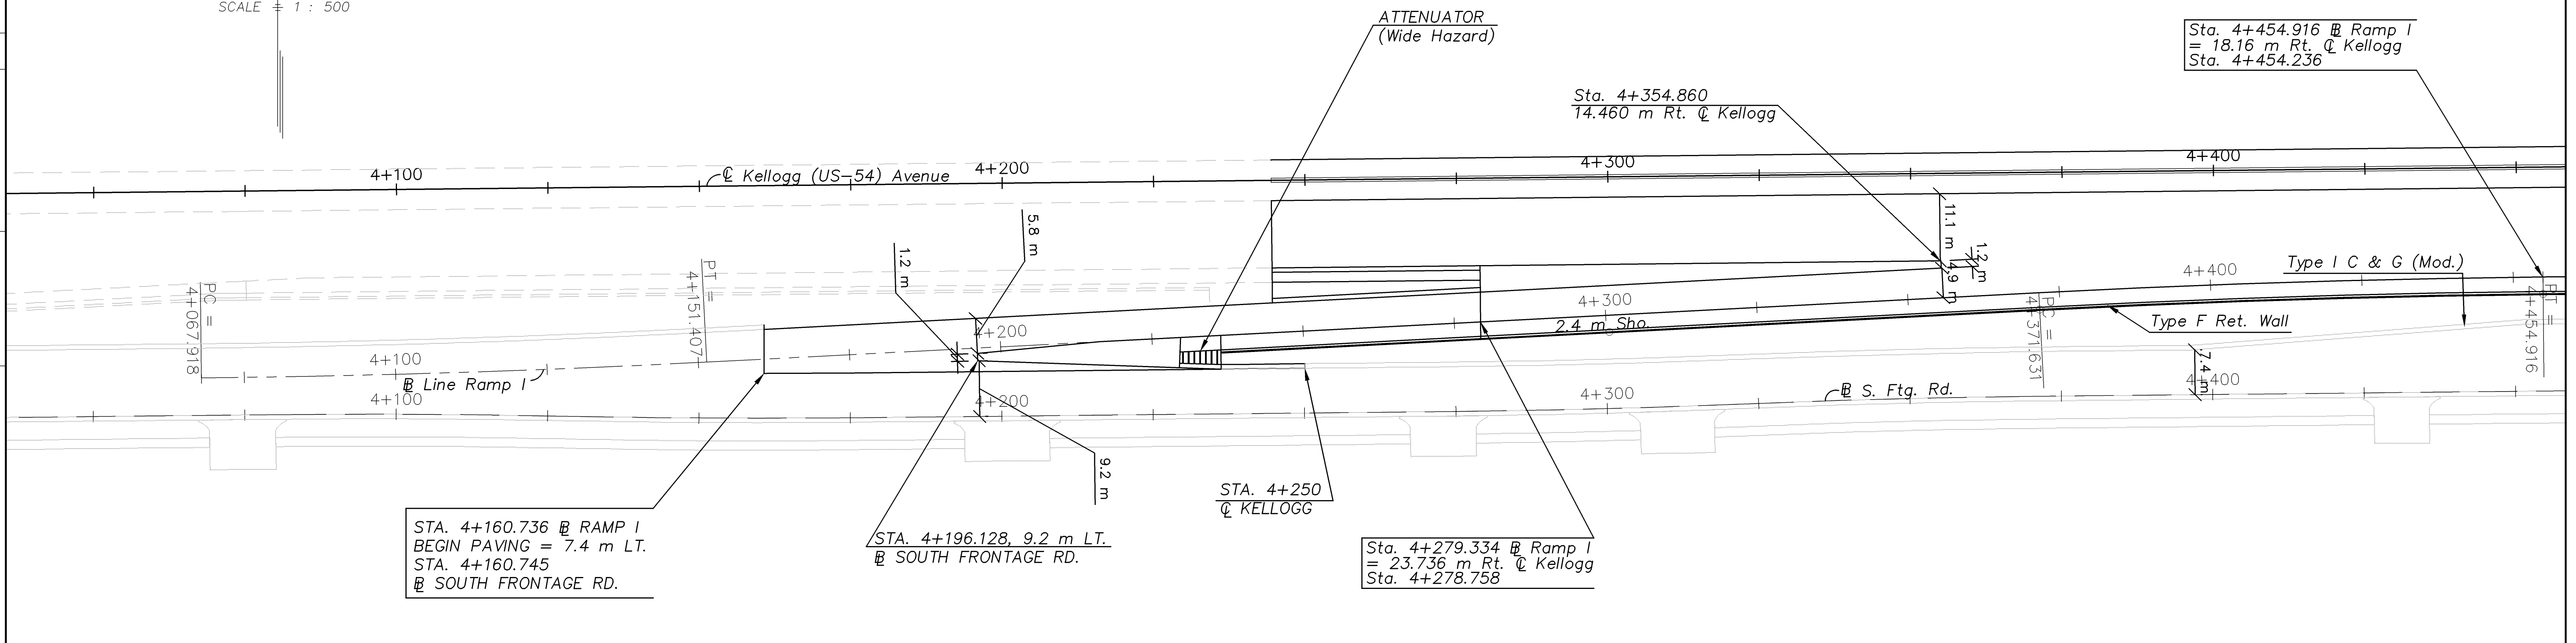

**CFS** Cook, Flatt & Strobel  
ENGINEERS, P. A.

KANSAS DEPARTMENT OF TRANSPORTATION  
**PLAN & PROFILE**  
SOUTH FRONTAGE ROAD  
RAMP I (ENTRANCE)