
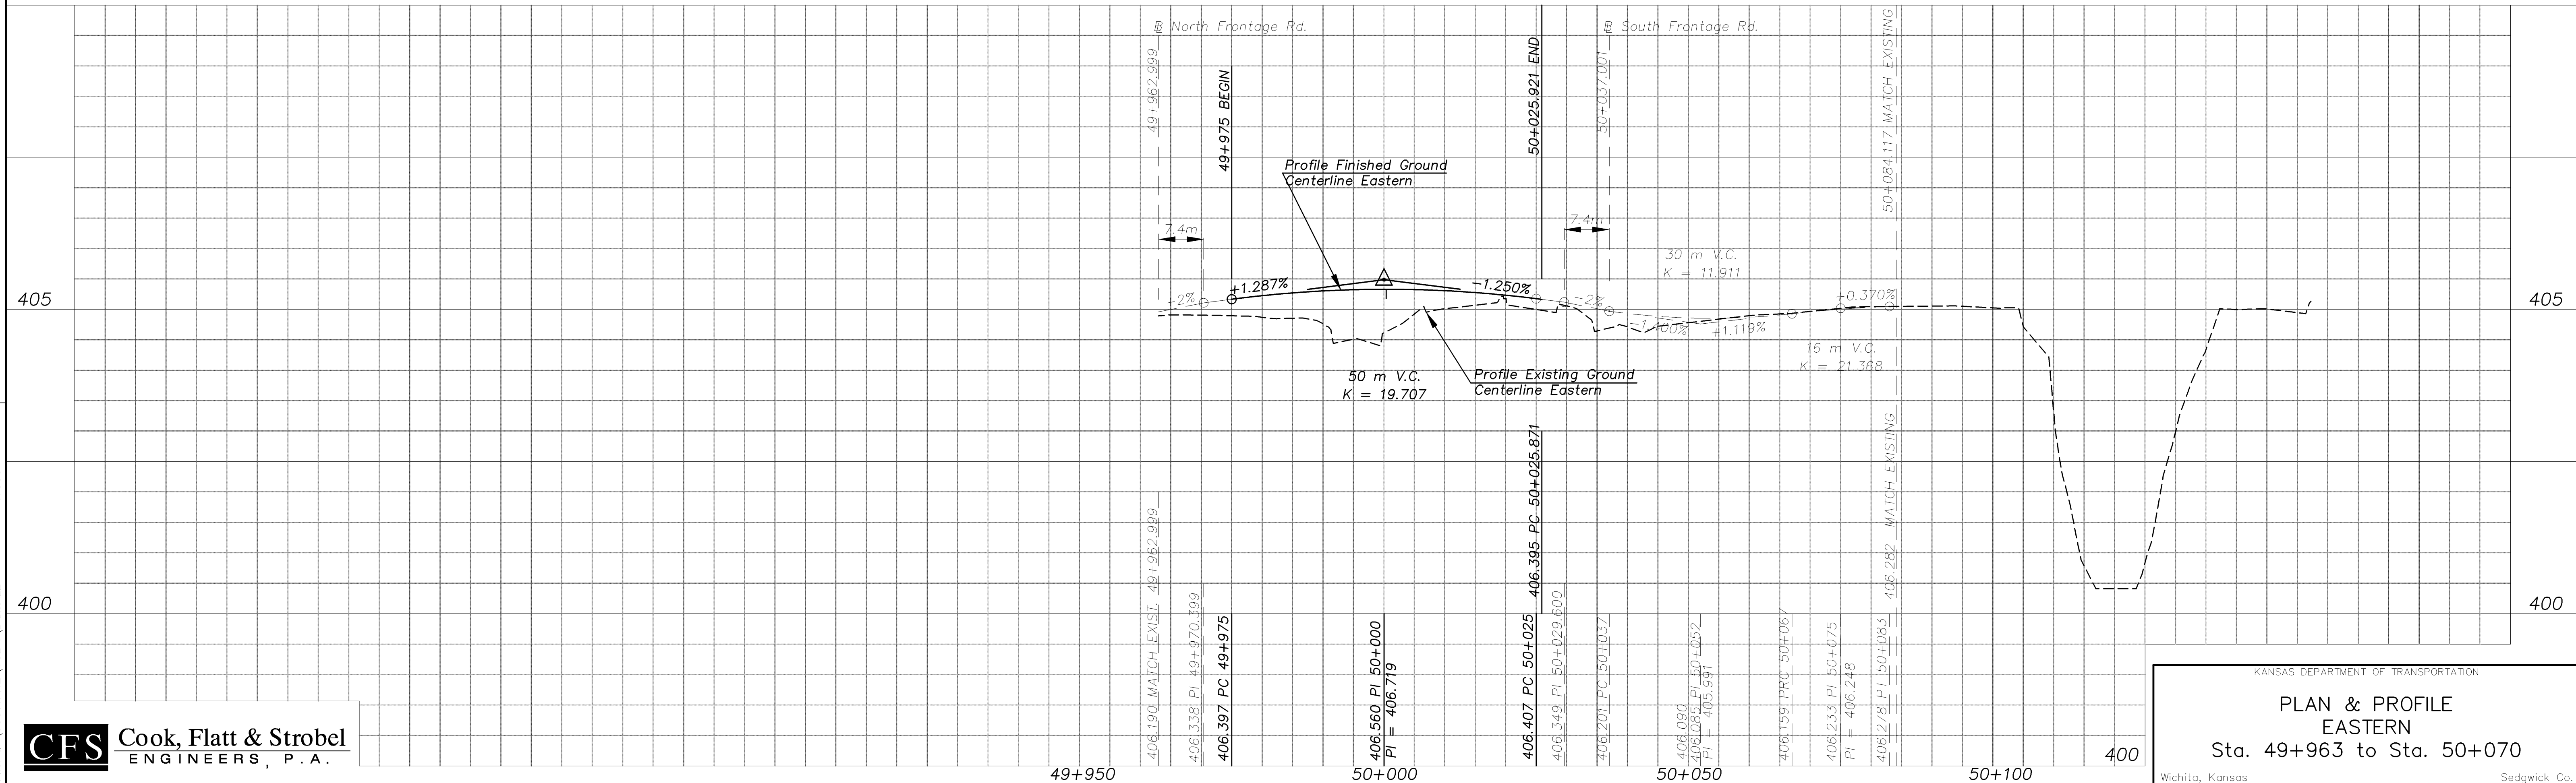


STATE	PROJECT NO.	YEAR	SHEET NO.	TOTAL SHEETS
KANSAS	54-87 K-8258-08	2005	13	223

BY	DATE

REFERENCE NOTED	REFERENCE CHECKED

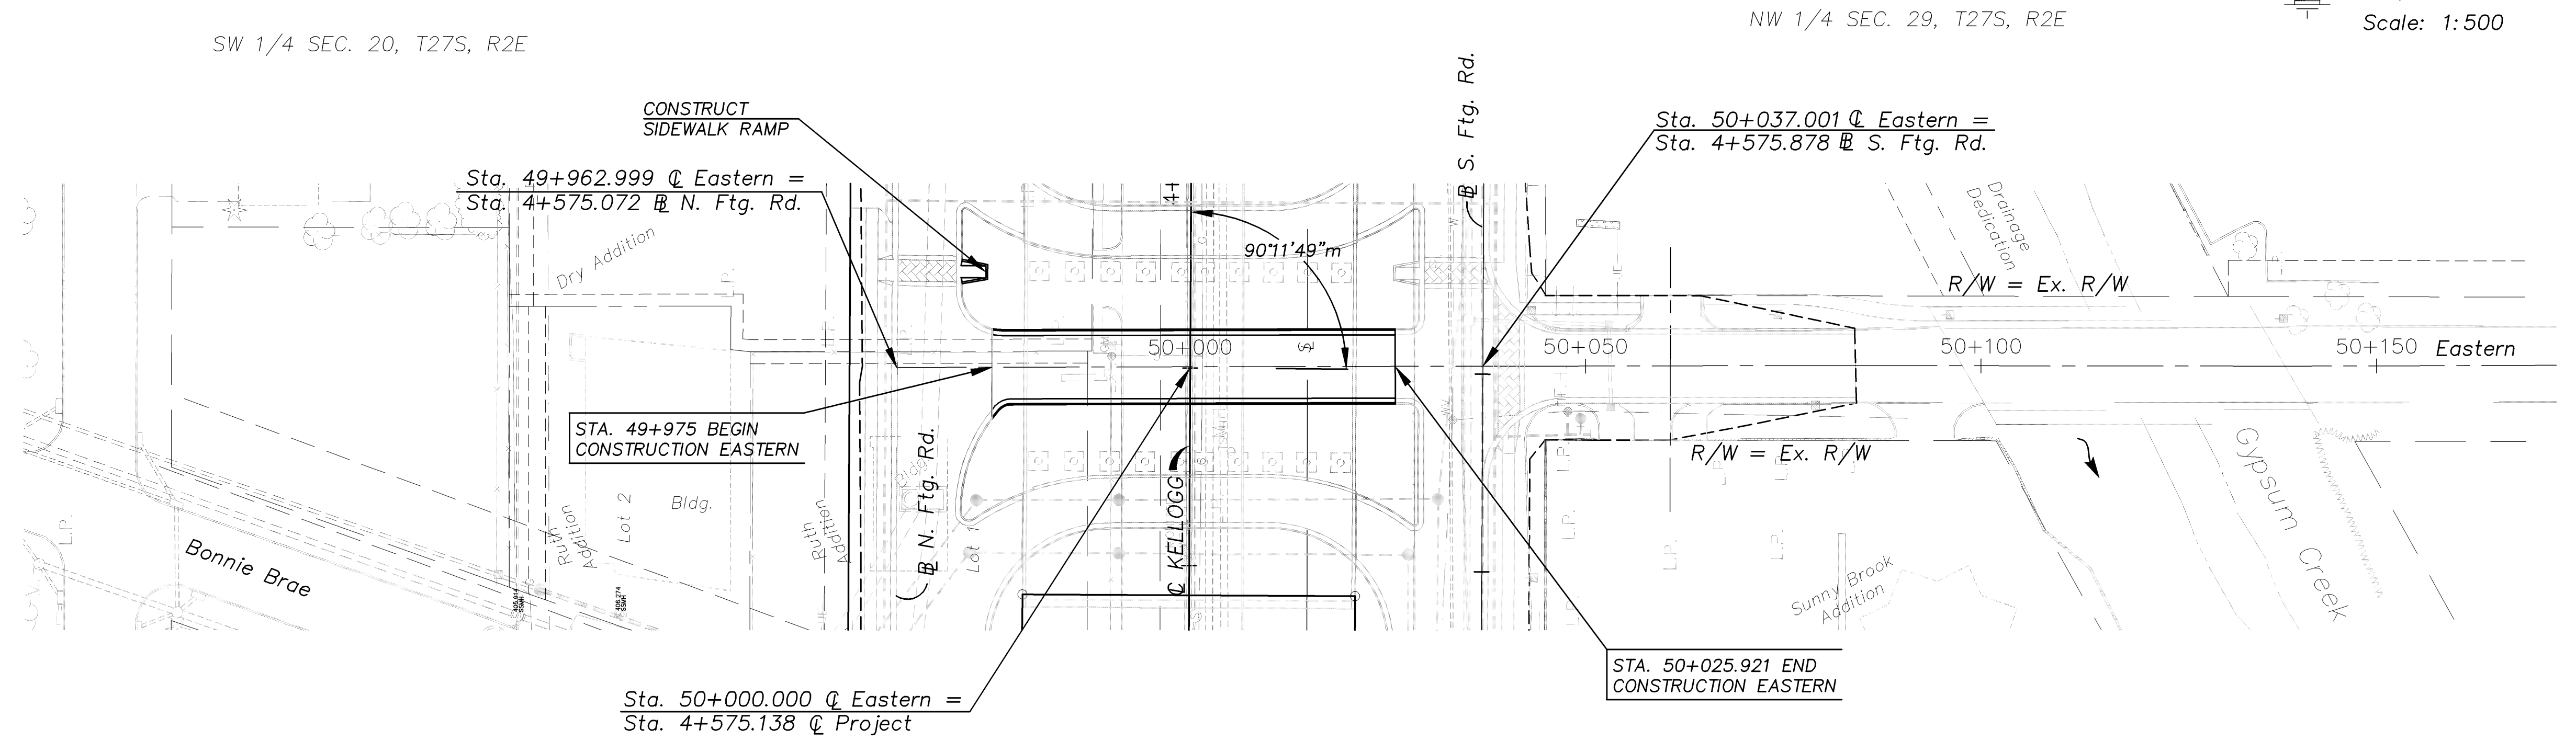

CFS Cook, Flatt & Strobel
ENGINEERS, P.A.

KANSAS DEPARTMENT OF TRANSPORTATION
PLAN & PROFILE
EASTERN
Sta. 49+963 to Sta. 50+070
Wichita, Kansas Sedgwick Co.

Drawn by: [Name] Plotted: [Name]
File: O:\00011PH2\VOL 1\B4002ALE 1:500