

STATE	PROJECT NO.	YEAR	SHEET NO.	TOTAL SHEETS
KANSAS	54-87 K-8258-08	2005	20	223


LEGEND

- K.J. Longitudinal Key Joint (No Tie Bar)
- Longitudinal Joint (With Tie Bar)
- Contraction Joint
- Contraction Joints at 5 m Spacing Typical

NOTE:
CONTRACTION JOINT SPACING IN FRONTAGE
ROADS AND RAMPS IS MEASURED AT
BASELINE. CONTRACTIONS JOINTS ARE
RADIAL TO CURVE UNLESS OTHERWISE
NOTED.

SCALE: =1:200

DATE	
BY	
REFERENCE NOTED	
REFERENCE CHECKED	

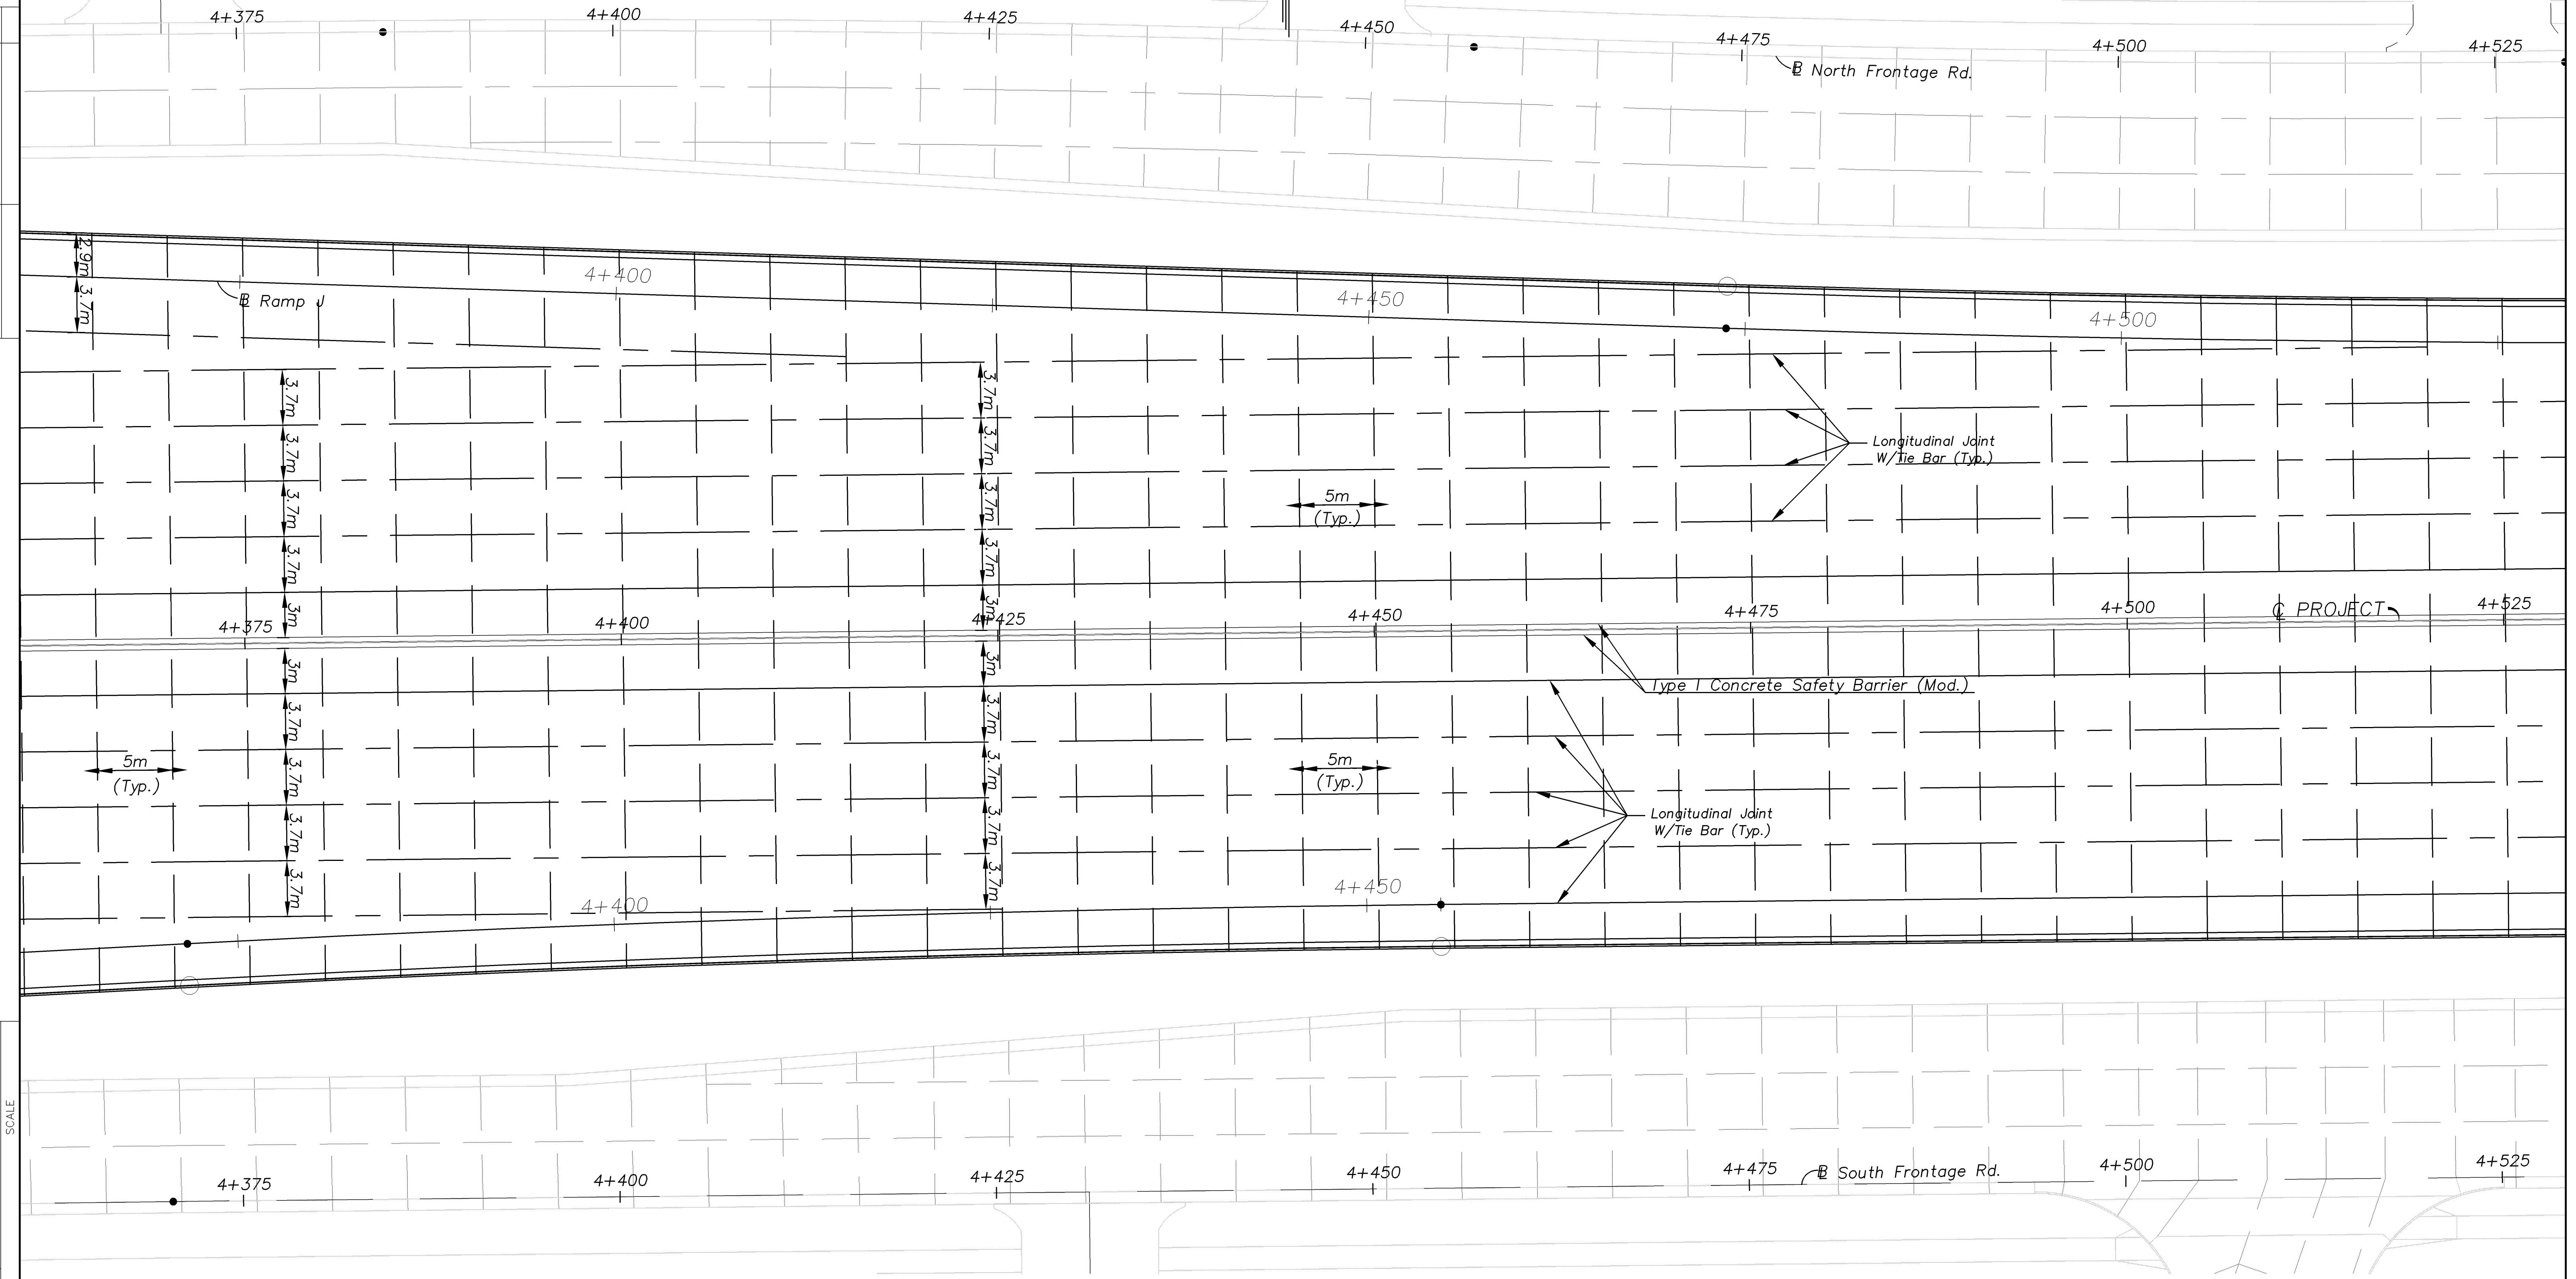

Drawn by: _____
 File: _____
 Plotted: _____
 SCALE: _____

CFS Cook, Flatt & Strobel
ENGINEERS, P.A.

KANSAS DEPARTMENT OF TRANSPORTATION
PAVING DETAILS
 EAST KELLOGG
 STA. 4+360 TO STA. 4+529