


STATE	PROJECT NO.	YEAR	SHEET NO.	TOTAL SHEETS
KANSAS	54-87 K-8258-08	2005	51	223

BY	DATE
REFERENCE NOTED	
REFERENCE CHECKED	



Drawn by: [Name] Plotted: [Date]  
 File: J:\01026\Drainage\PO9 SCALE 1 : 500

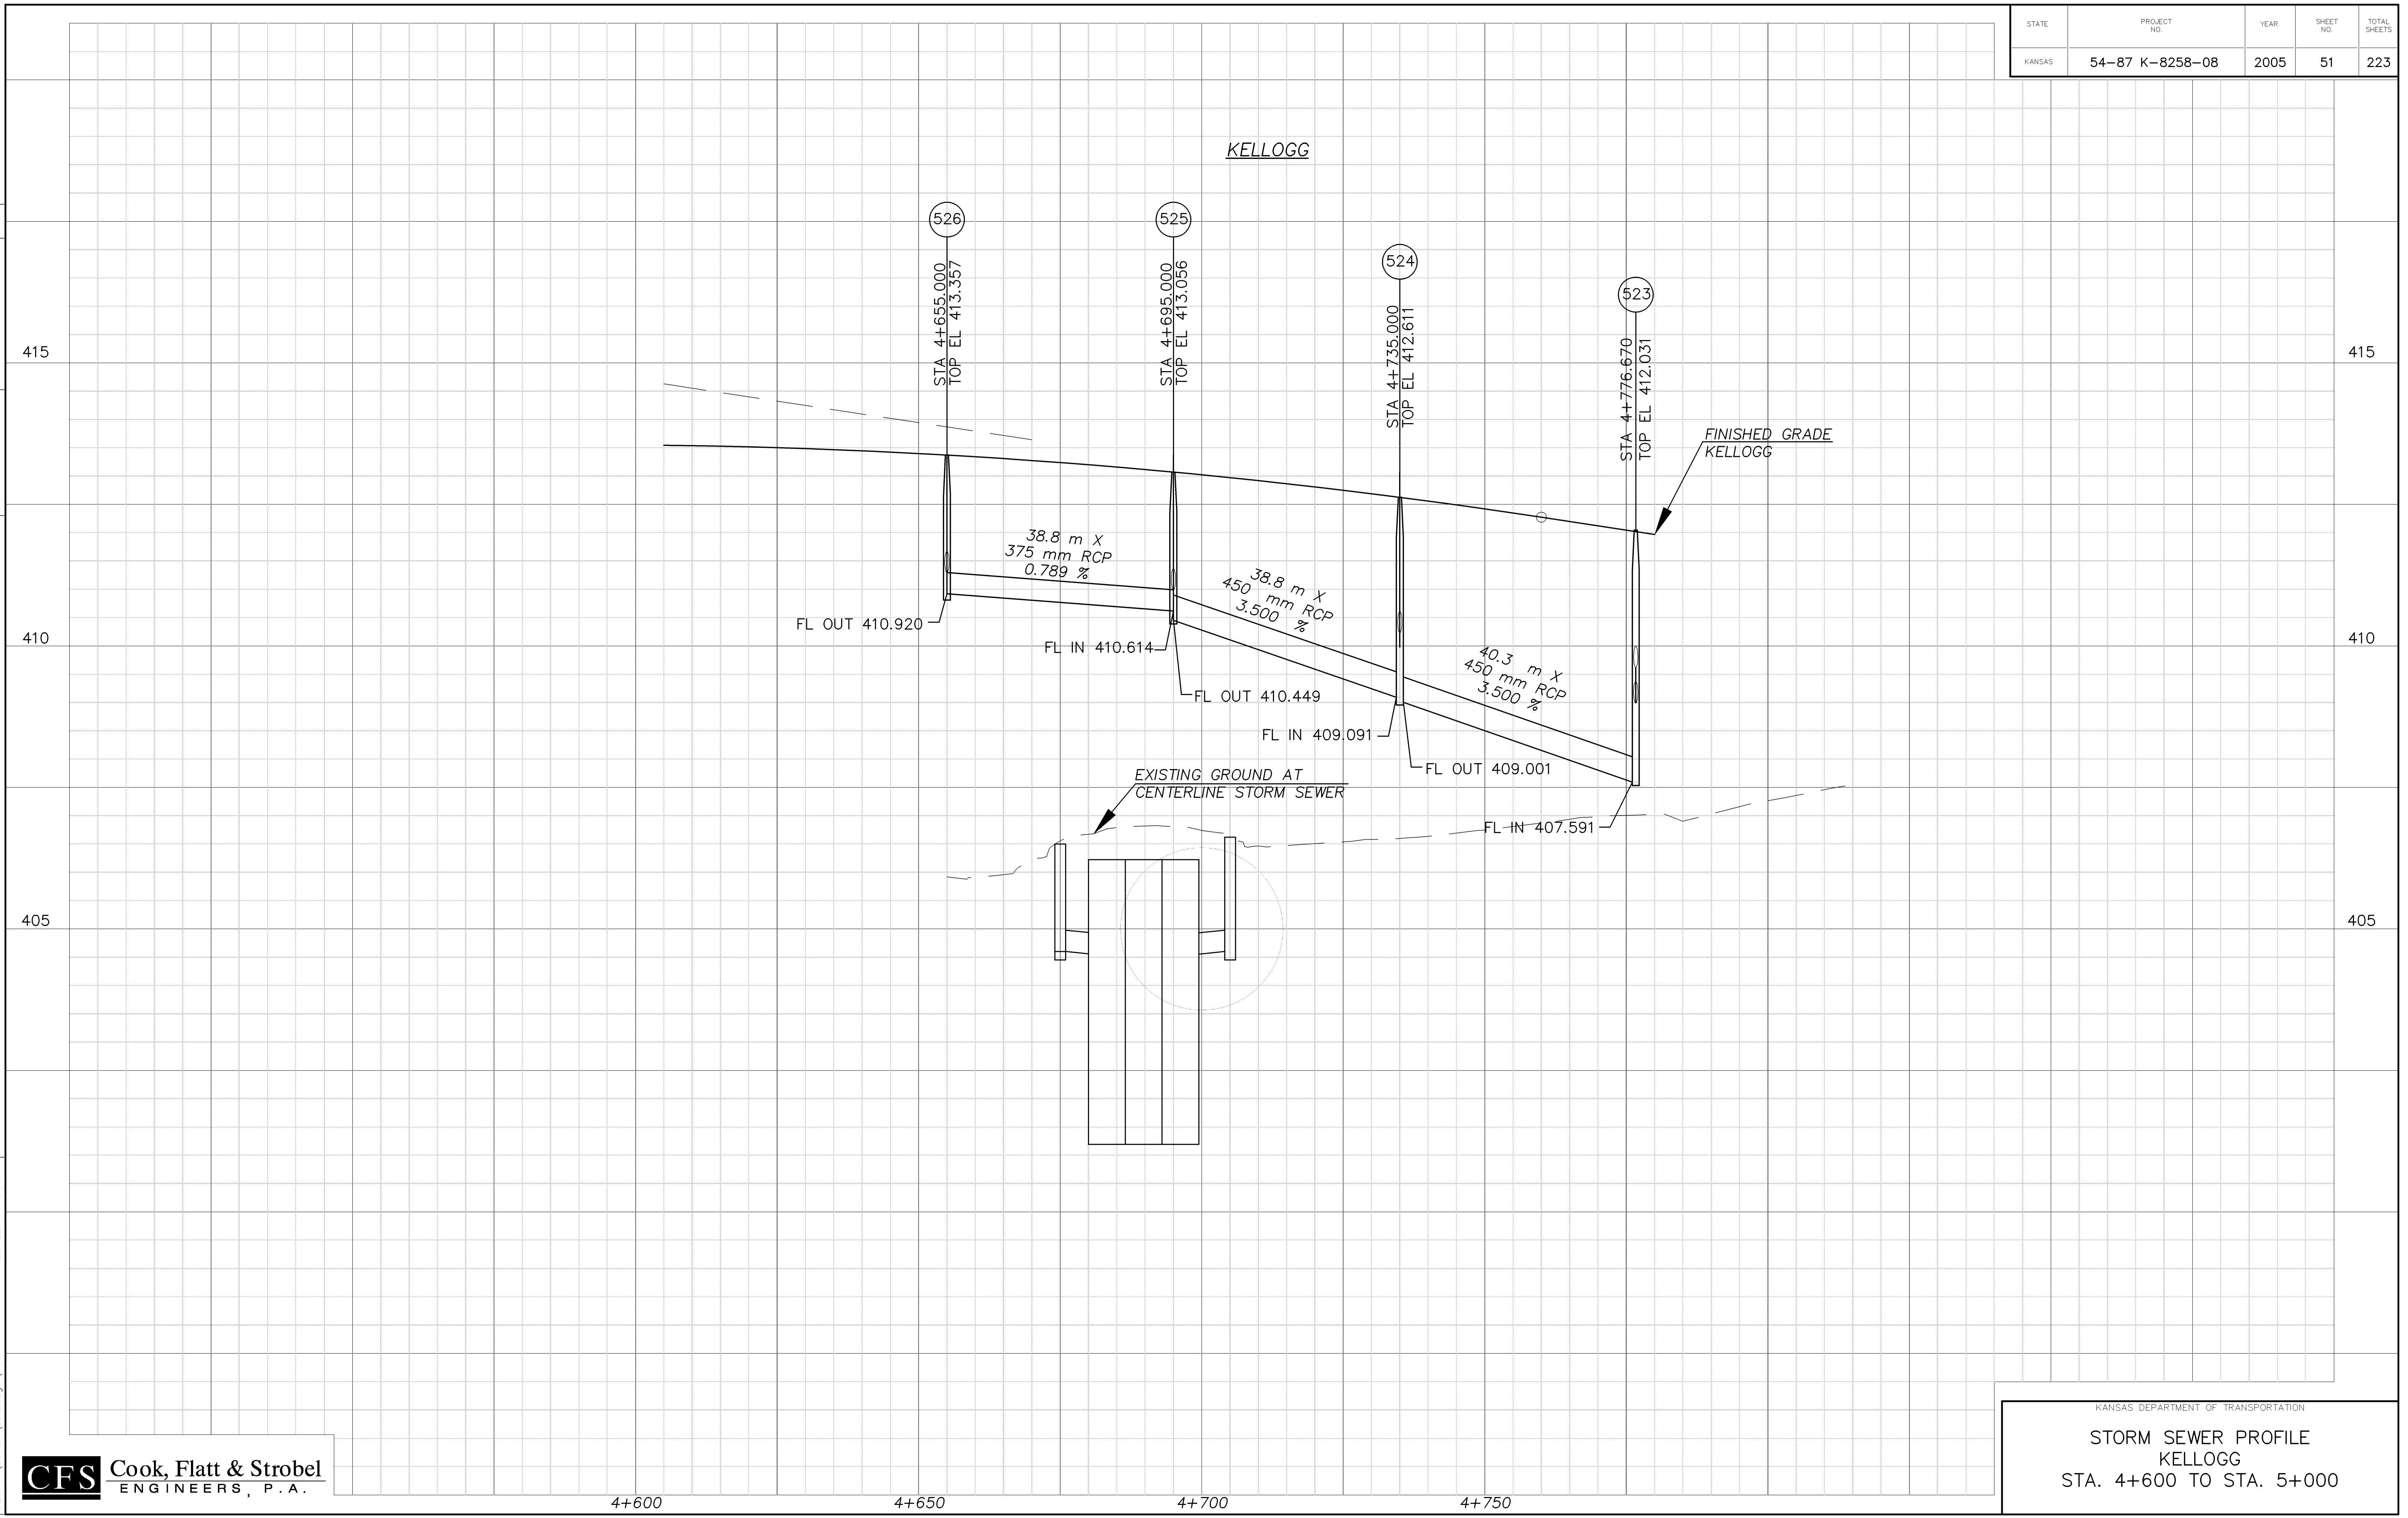

KANSAS DEPARTMENT OF TRANSPORTATION  
**STORM SEWER PROFILE**  
**KELLOGG**  
 STA. 4+600 TO STA. 5+000