


STATE	PROJECT NO.	YEAR	SHEET NO.	TOTAL SHEETS
KANSAS	54-87 K-8258-08	2005	201	223

DATE	BY
REFERENCE NOTED	REFERENCE CHECKED

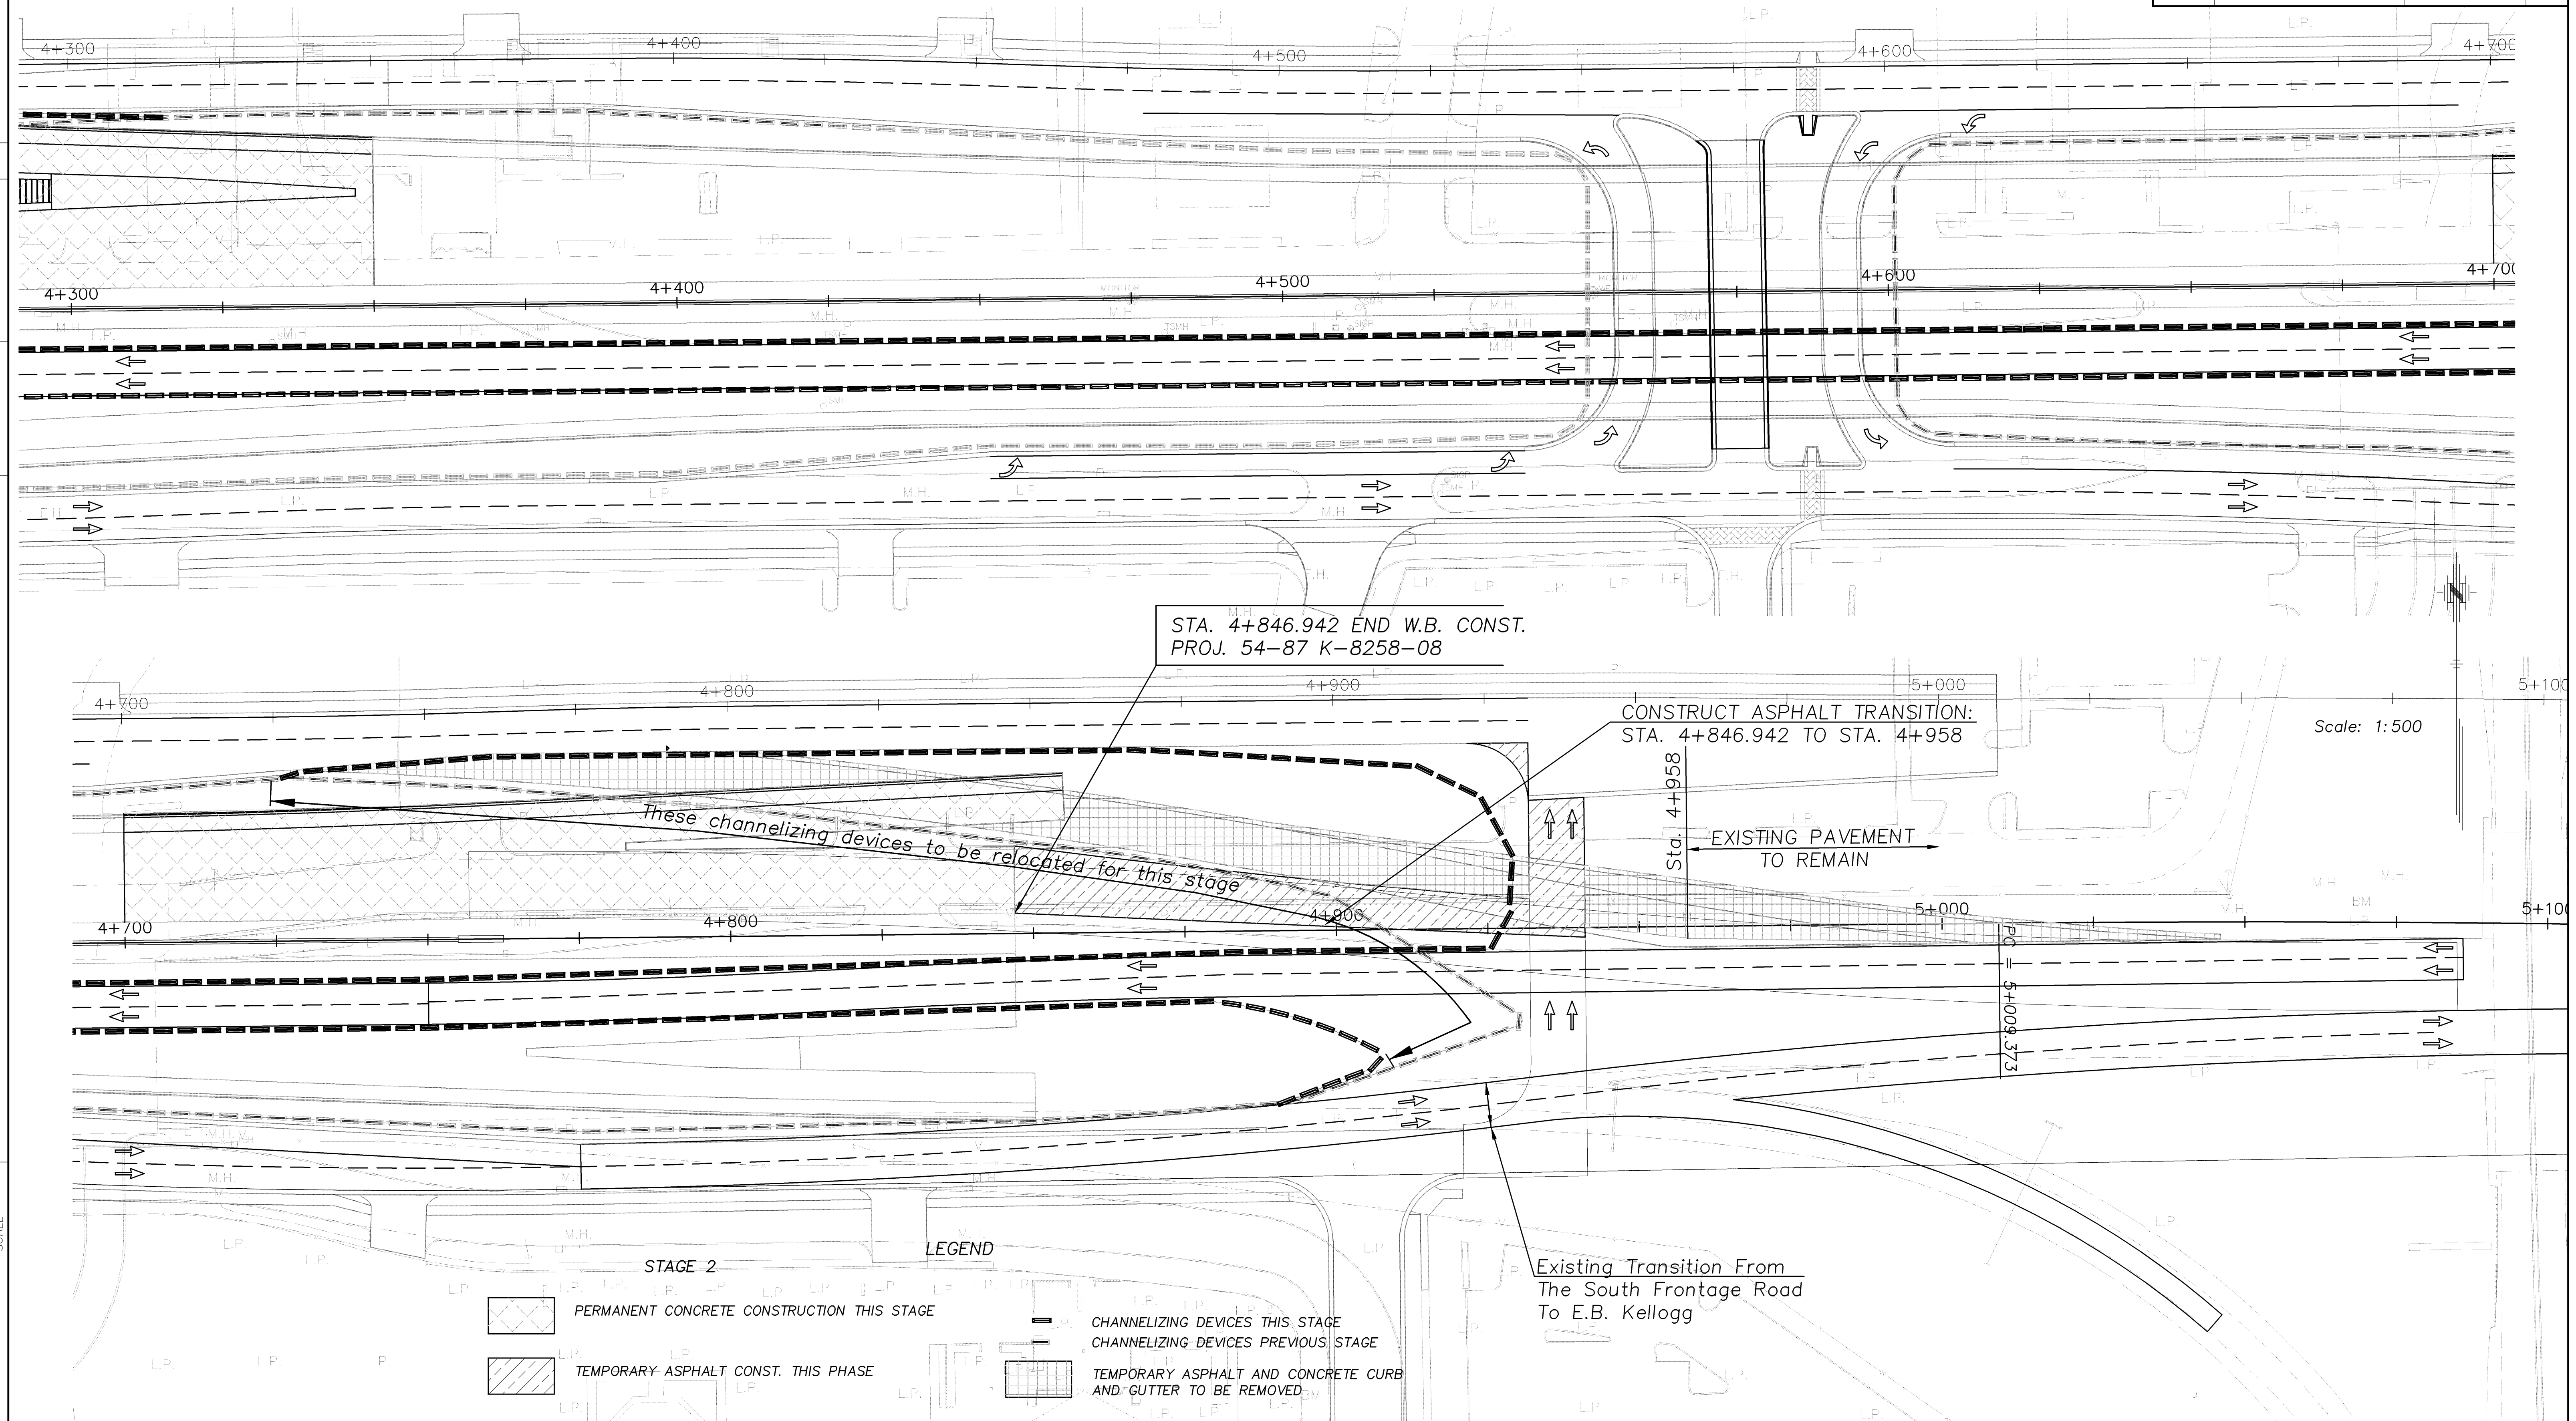

CFS Cook, Flatt & Strobel
ENGINEERS, P.A.

KANSAS DEPARTMENT OF TRANSPORTATION
**TRAFFIC CONTROL
KELLOGG (US-54) AVENUE
STAGE 2**