


STATE	PROJECT NO.	FISCAL YEAR	SHEET NO.	TOTAL SHEETS
KANSAS	54-87 K-8258-08	2005	216	223



DATE	
BY	
FINAL SURVEY	
PIOTTED AREAS CHECKED	

Drawn by:
 Plotted:
 File: O:\0001PH2\Vol4

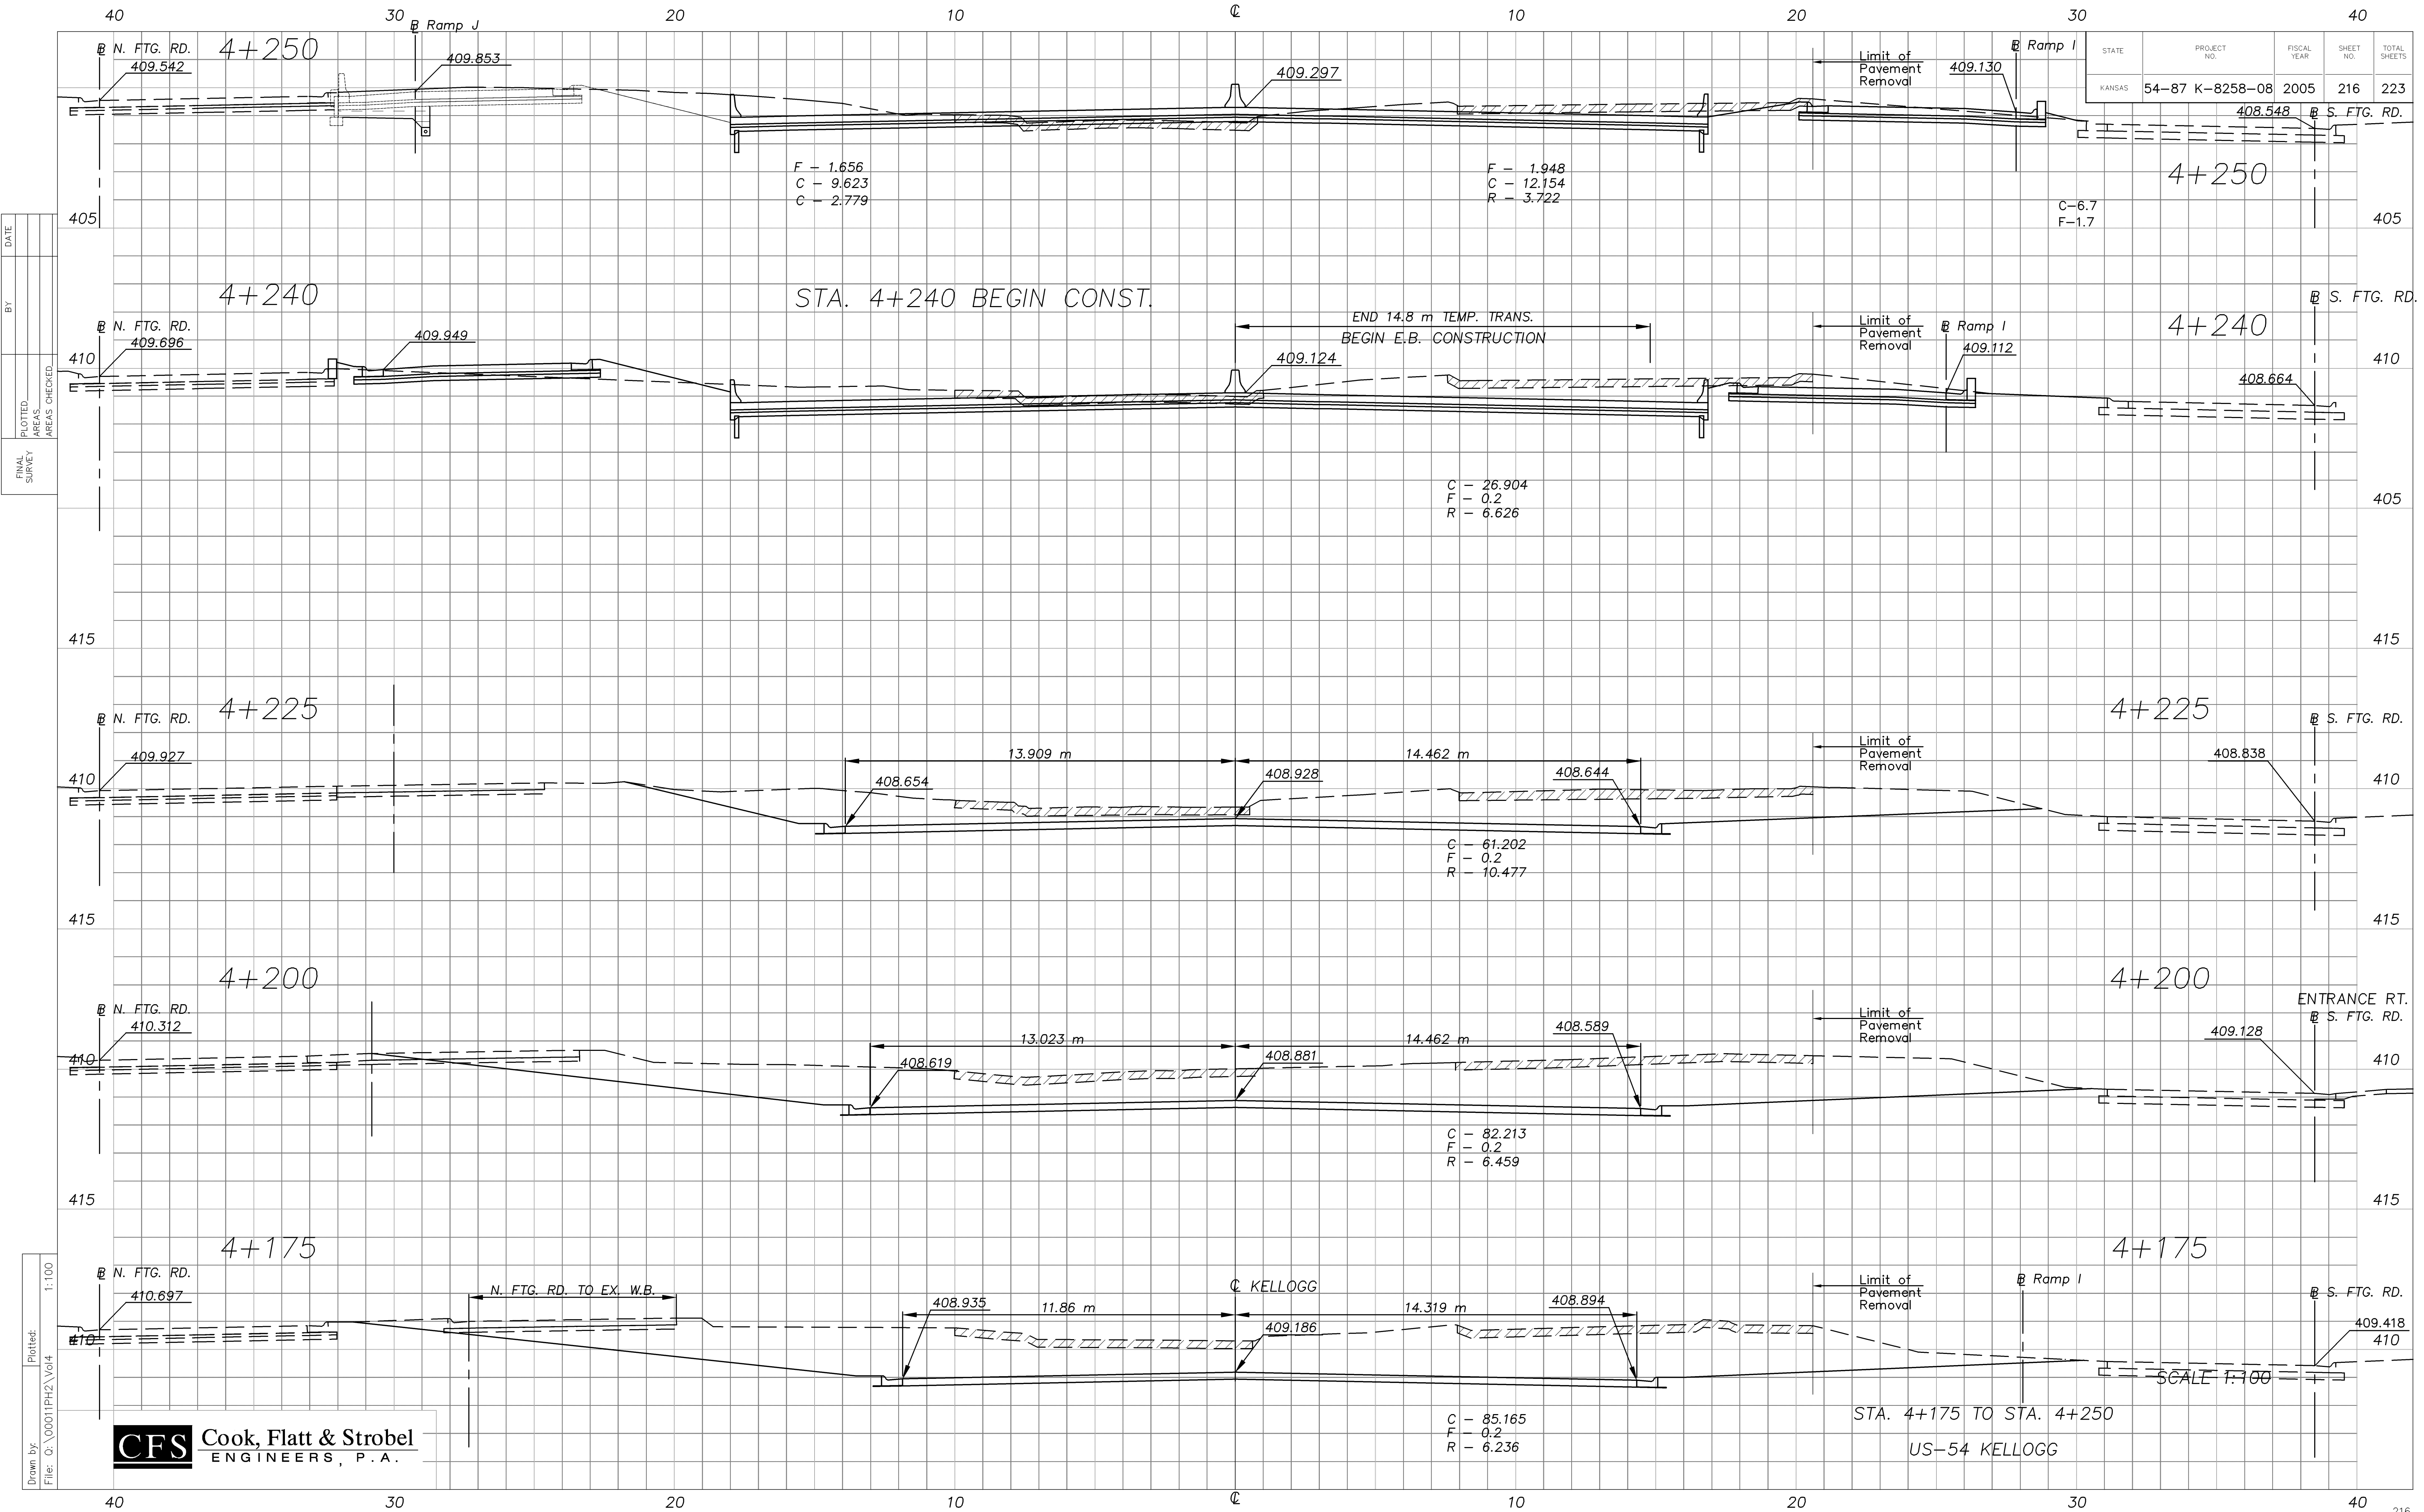

STA. 4+175 TO STA. 4+250
 US-54 KELLOGG

SCALE 1:100