

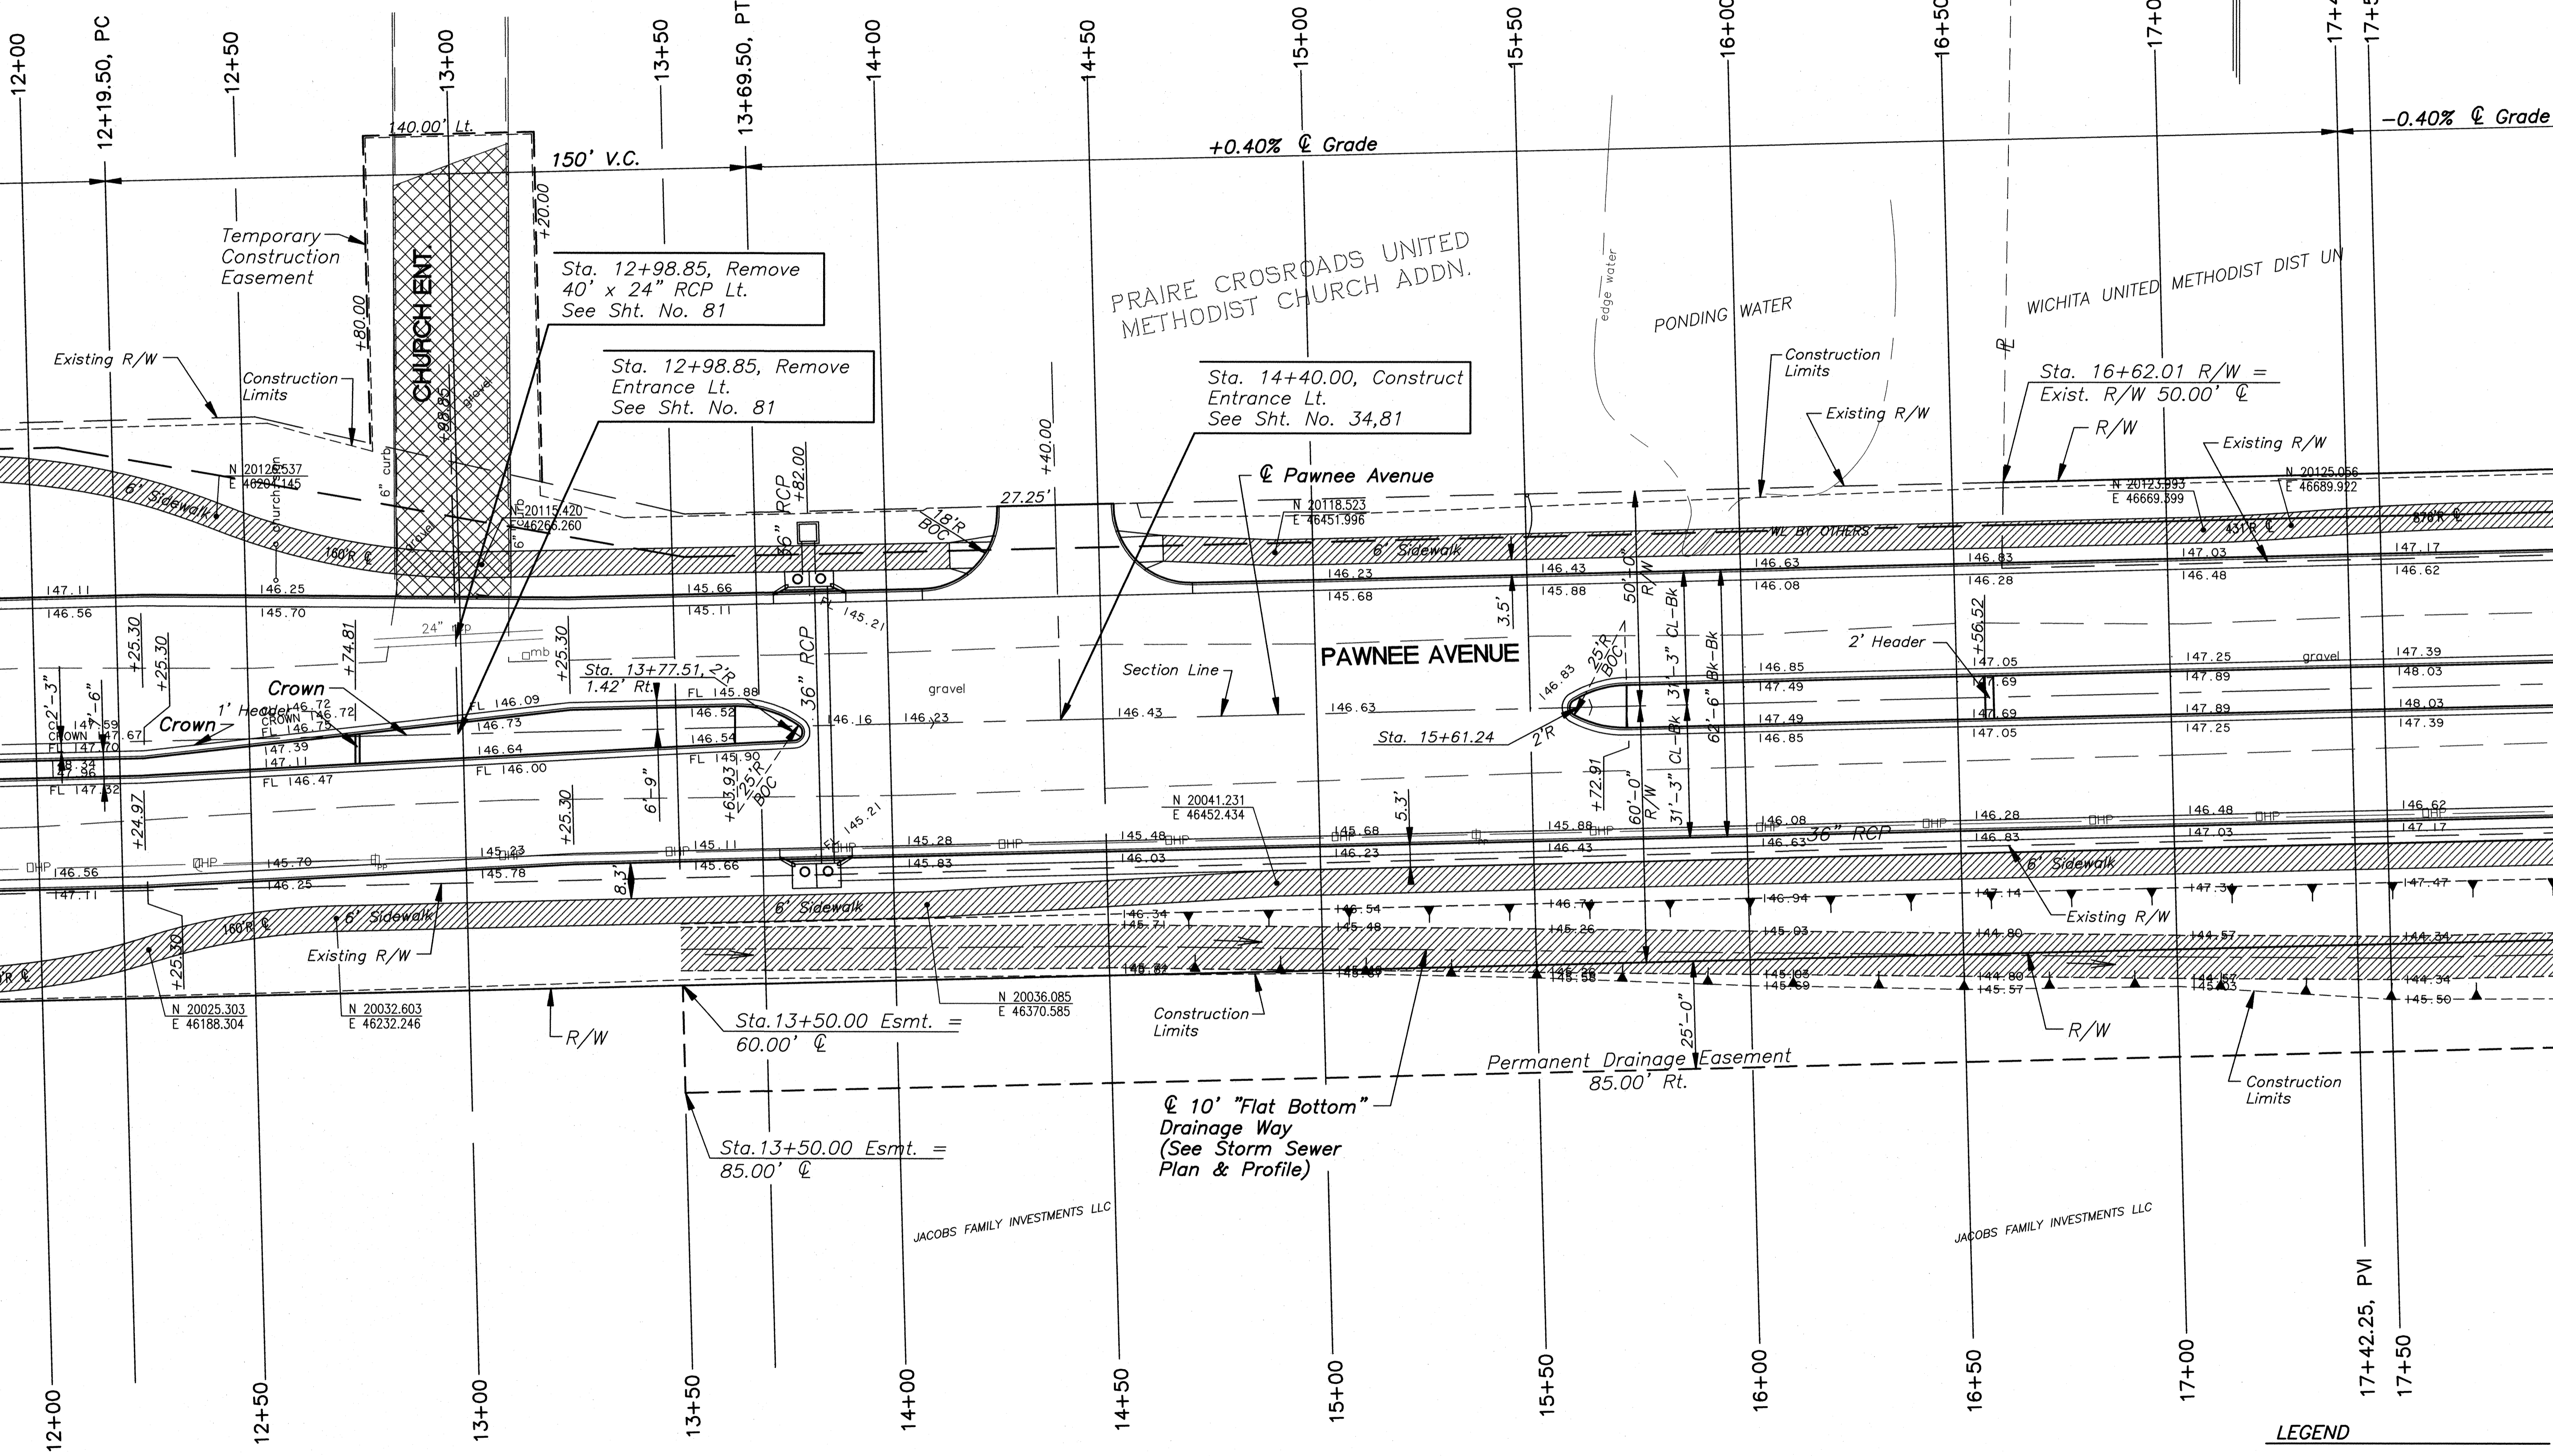



GRAPHIC SCALE

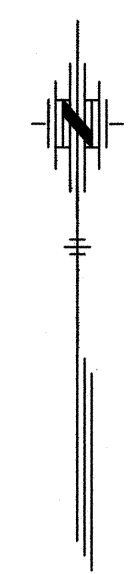

No.	Date	By	Approved	Revision

PAWNEE AVENUE  
119TH TO MAIZE ROAD  
CITY OF WICHITA, KANSAS  
PAVEMENT PLAN

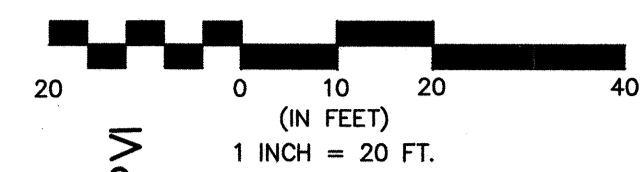

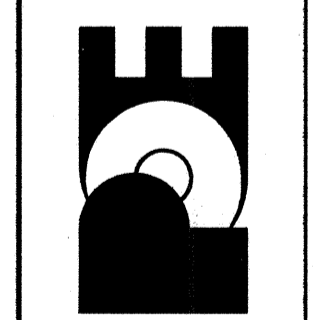POE & ASSOCIATES, INC.  
CONSULTING ENGINEERS  
5940 E. Central, Suite 200 ■ Wichita, KS 67208-4242  
Phone 316/685-4114 ■ FAX 316/685-4444



**FINAL**

Engineer: P. FERGUSON  
Designer: J. UNRUH  
Poe Job No.: 1793  
Date: JULY 2005

LEGEND

-  Asphalt Removal
-  Tree Removal