


WICHITA AIRPORT AUTHORITY

S 1/4 Cor. Sec 32-T27S-R1W
 Pl Sta. 91+14.92, ? Pawnee Avenue
 Found 3/4" IP @ Corner

1. S.S.E. to PK nail in W. face hedge tree, 31.2'
2. S.E. to high water mark nail & shnr. in N. face 12" hedge tree, 43.2'
3. S.S.E. to Center top steel bike trail marker post, 78.43'


PAWNEE AVENUE
 119TH TO MAIZE ROAD
 CITY OF WICHITA, KANSAS
 PAVEMENT PLAN

POE & ASSOCIATES, INC.
 CONSULTING ENGINEERS
 5940 E. Central, Suite 200 ■ Wichita, KS 67208-4242
 Phone 316/685-4114 ■ FAX 316/685-4444

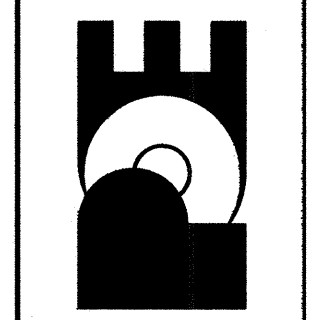

FINAL

Engineer: P. FERGUSON
 Designer: J. UNRUH
 Pce. Job No.: 1793
 Date: JULY 2005

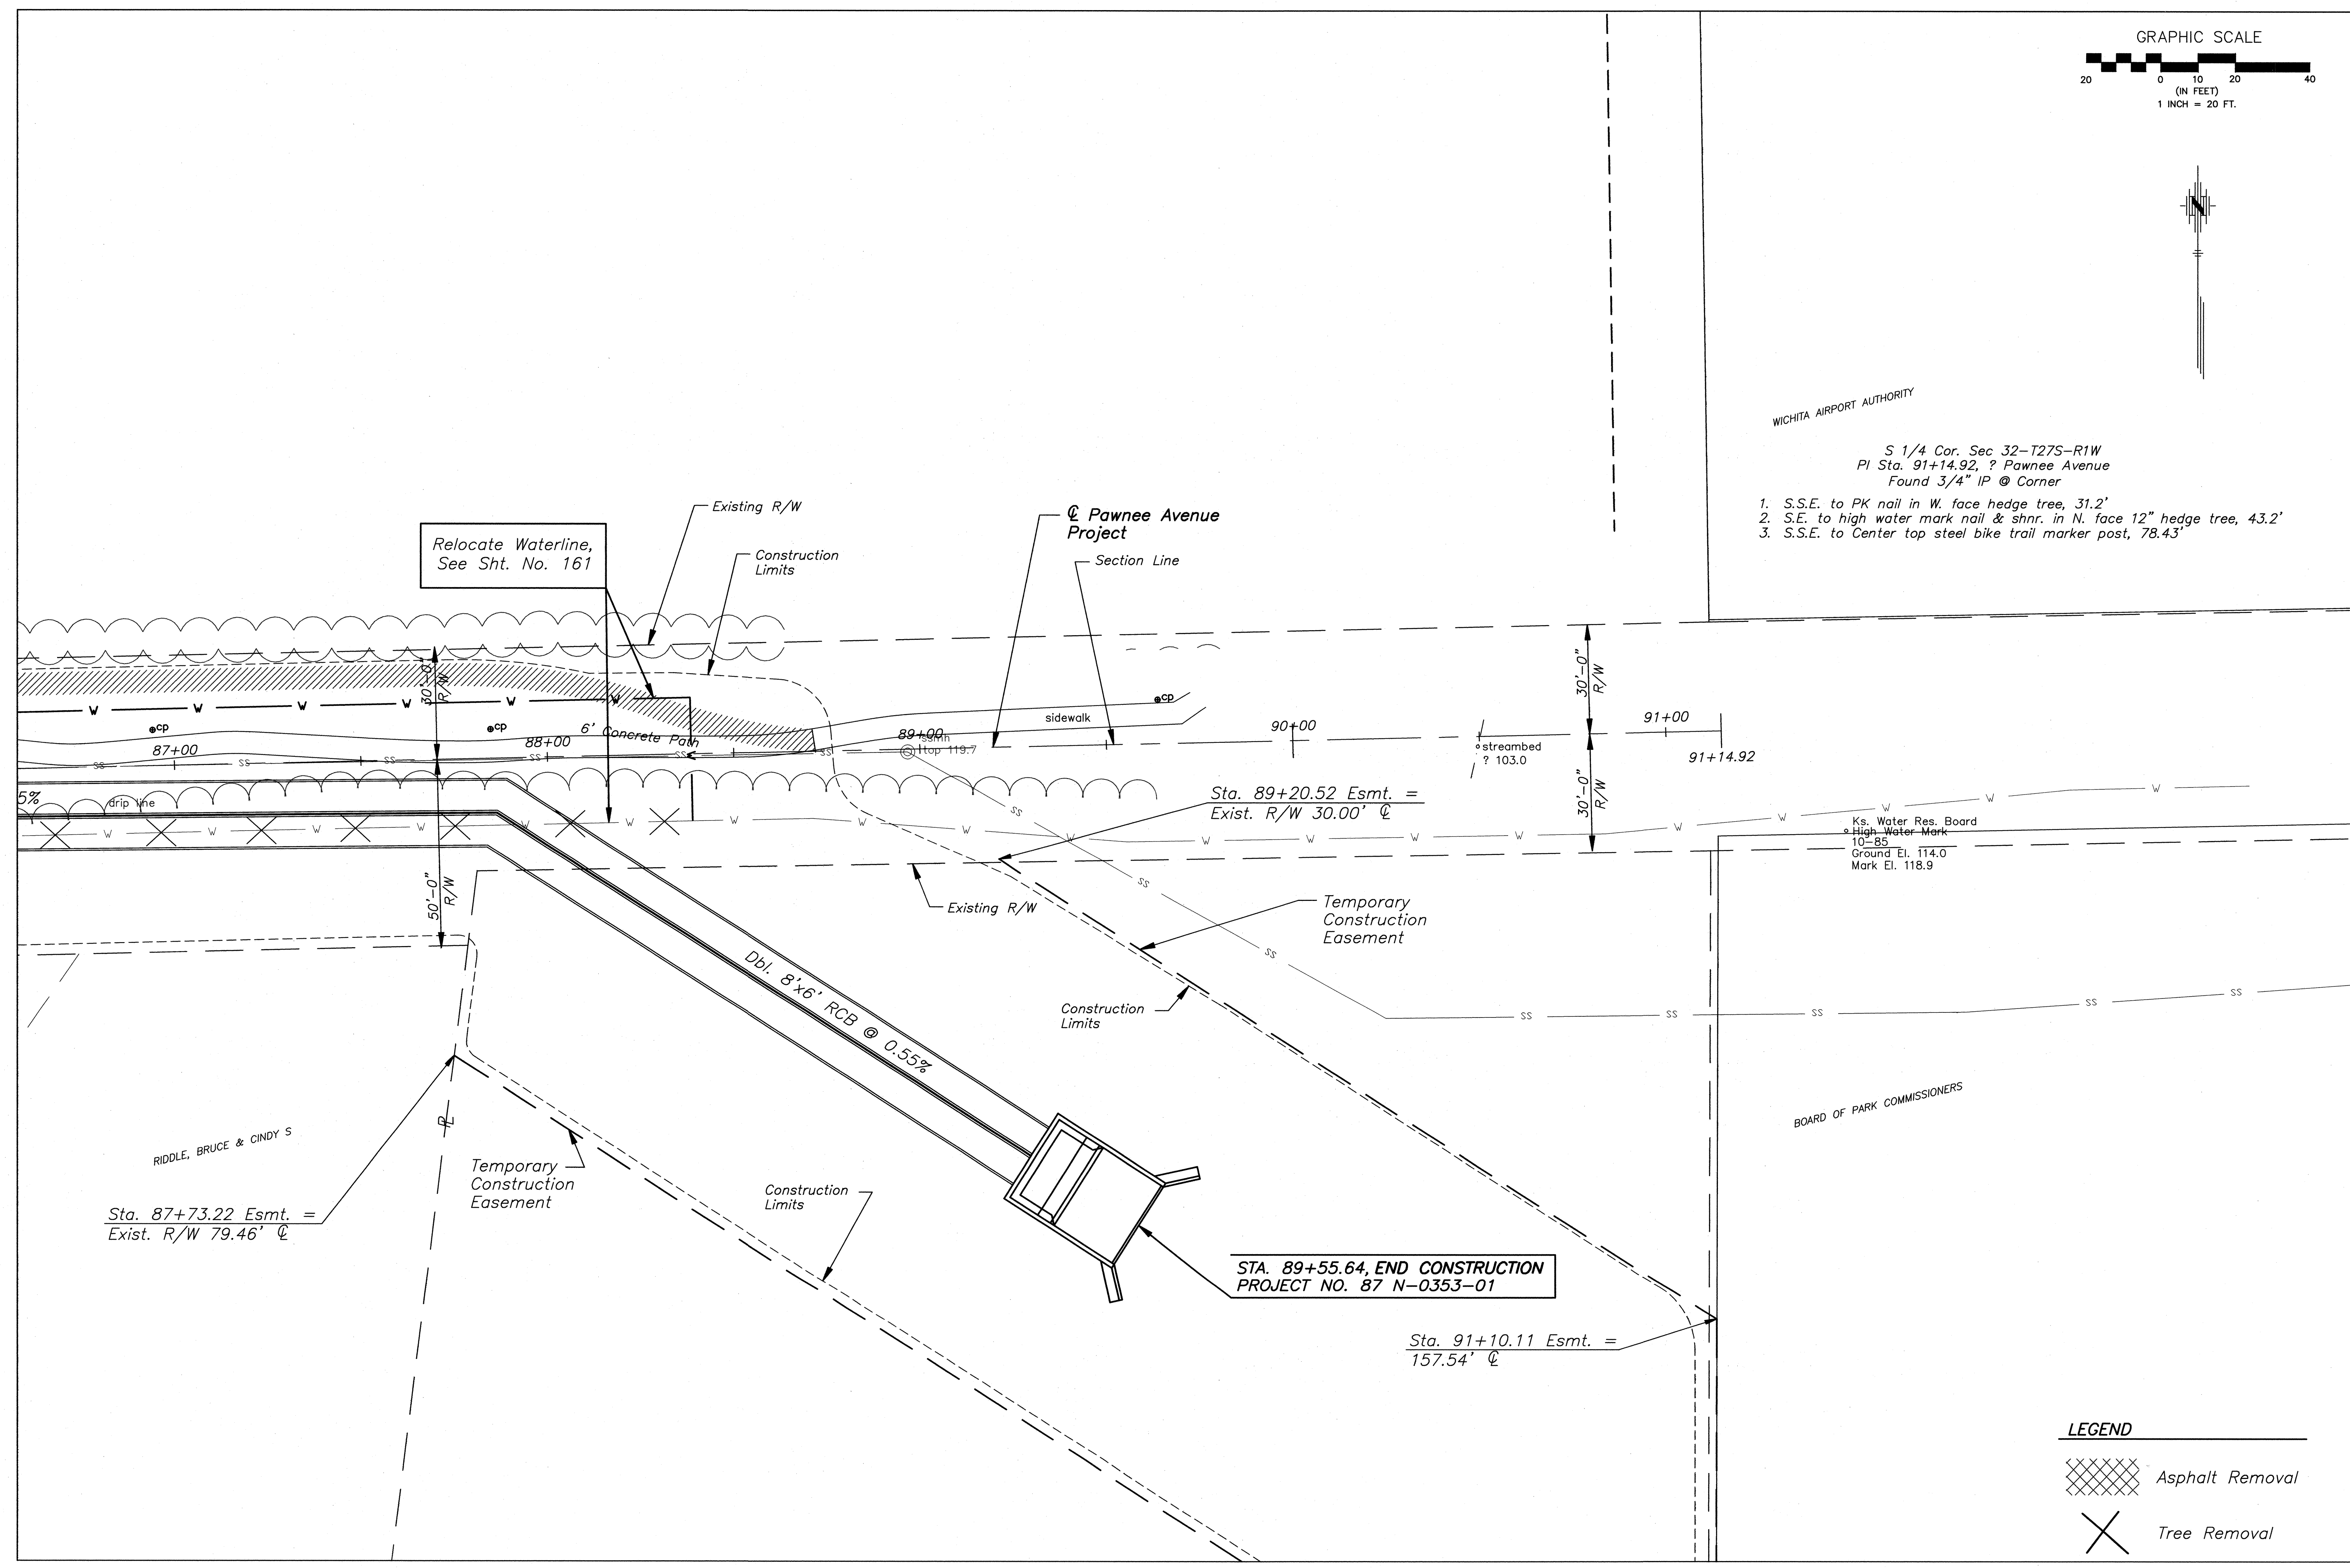

LEGEND

Asphalt Removal

Tree Removal