

Locate R11-4
South side of Blake
East of Parkridge


TRAFFIC ONLY
ROAD CLOSED
LOCAL
R11-4
60"x30"

Locate R11-4
South side of Haskell
East of Parkridge

TRAFFIC ONLY
ROAD CLOSED
LOCAL
R11-4
60"x30"

Locate R11-4
N. Side of Blake
West of Prescott


TRAFFIC ONLY
ROAD CLOSED
LOCAL
R11-4
60"x30"

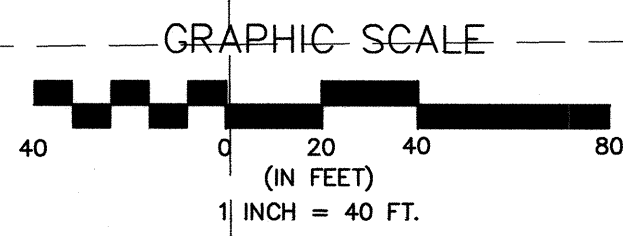


No.	Date	By	Approved	Revision
1				
2				
3				


PAWNEE AVENUE
119TH TO MAIZE ROAD
CITY OF WICHITA, KANSAS
TRAFFIC CONTROL

POE & ASSOCIATES, INC.
CONSULTING ENGINEERS
5900 E. Central, Suite 200 ■ Wichita, KS 67208-4242
Phone 316/685-4114 ■ FAX 316/685-4444

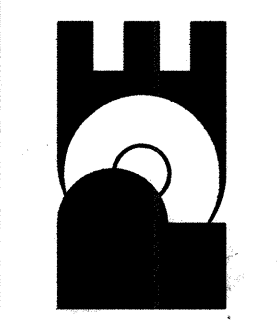

FINAL
Engineer: P. FERJUSON
Designer: J. UNRUH
Poe Job No.: 1793
Date: JULY 2005

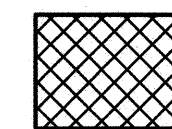 **PHASE 7**
Construct Storm Sewer from Prescott to
119th Street West.
Maintain local access to Church Entrance.

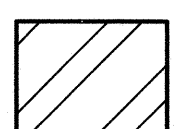 **PHASE 8**
Construct Pawnee Avenue from Prescott to
119th Street West.
Maintain local access to Church Entrance.

- Notes:
1. Temporary Orange Construction Fence shall be placed around the limits of the storm sewer installation excavation. This fence shall not be removed until excavation is backfilled.