


ANGEL
♀

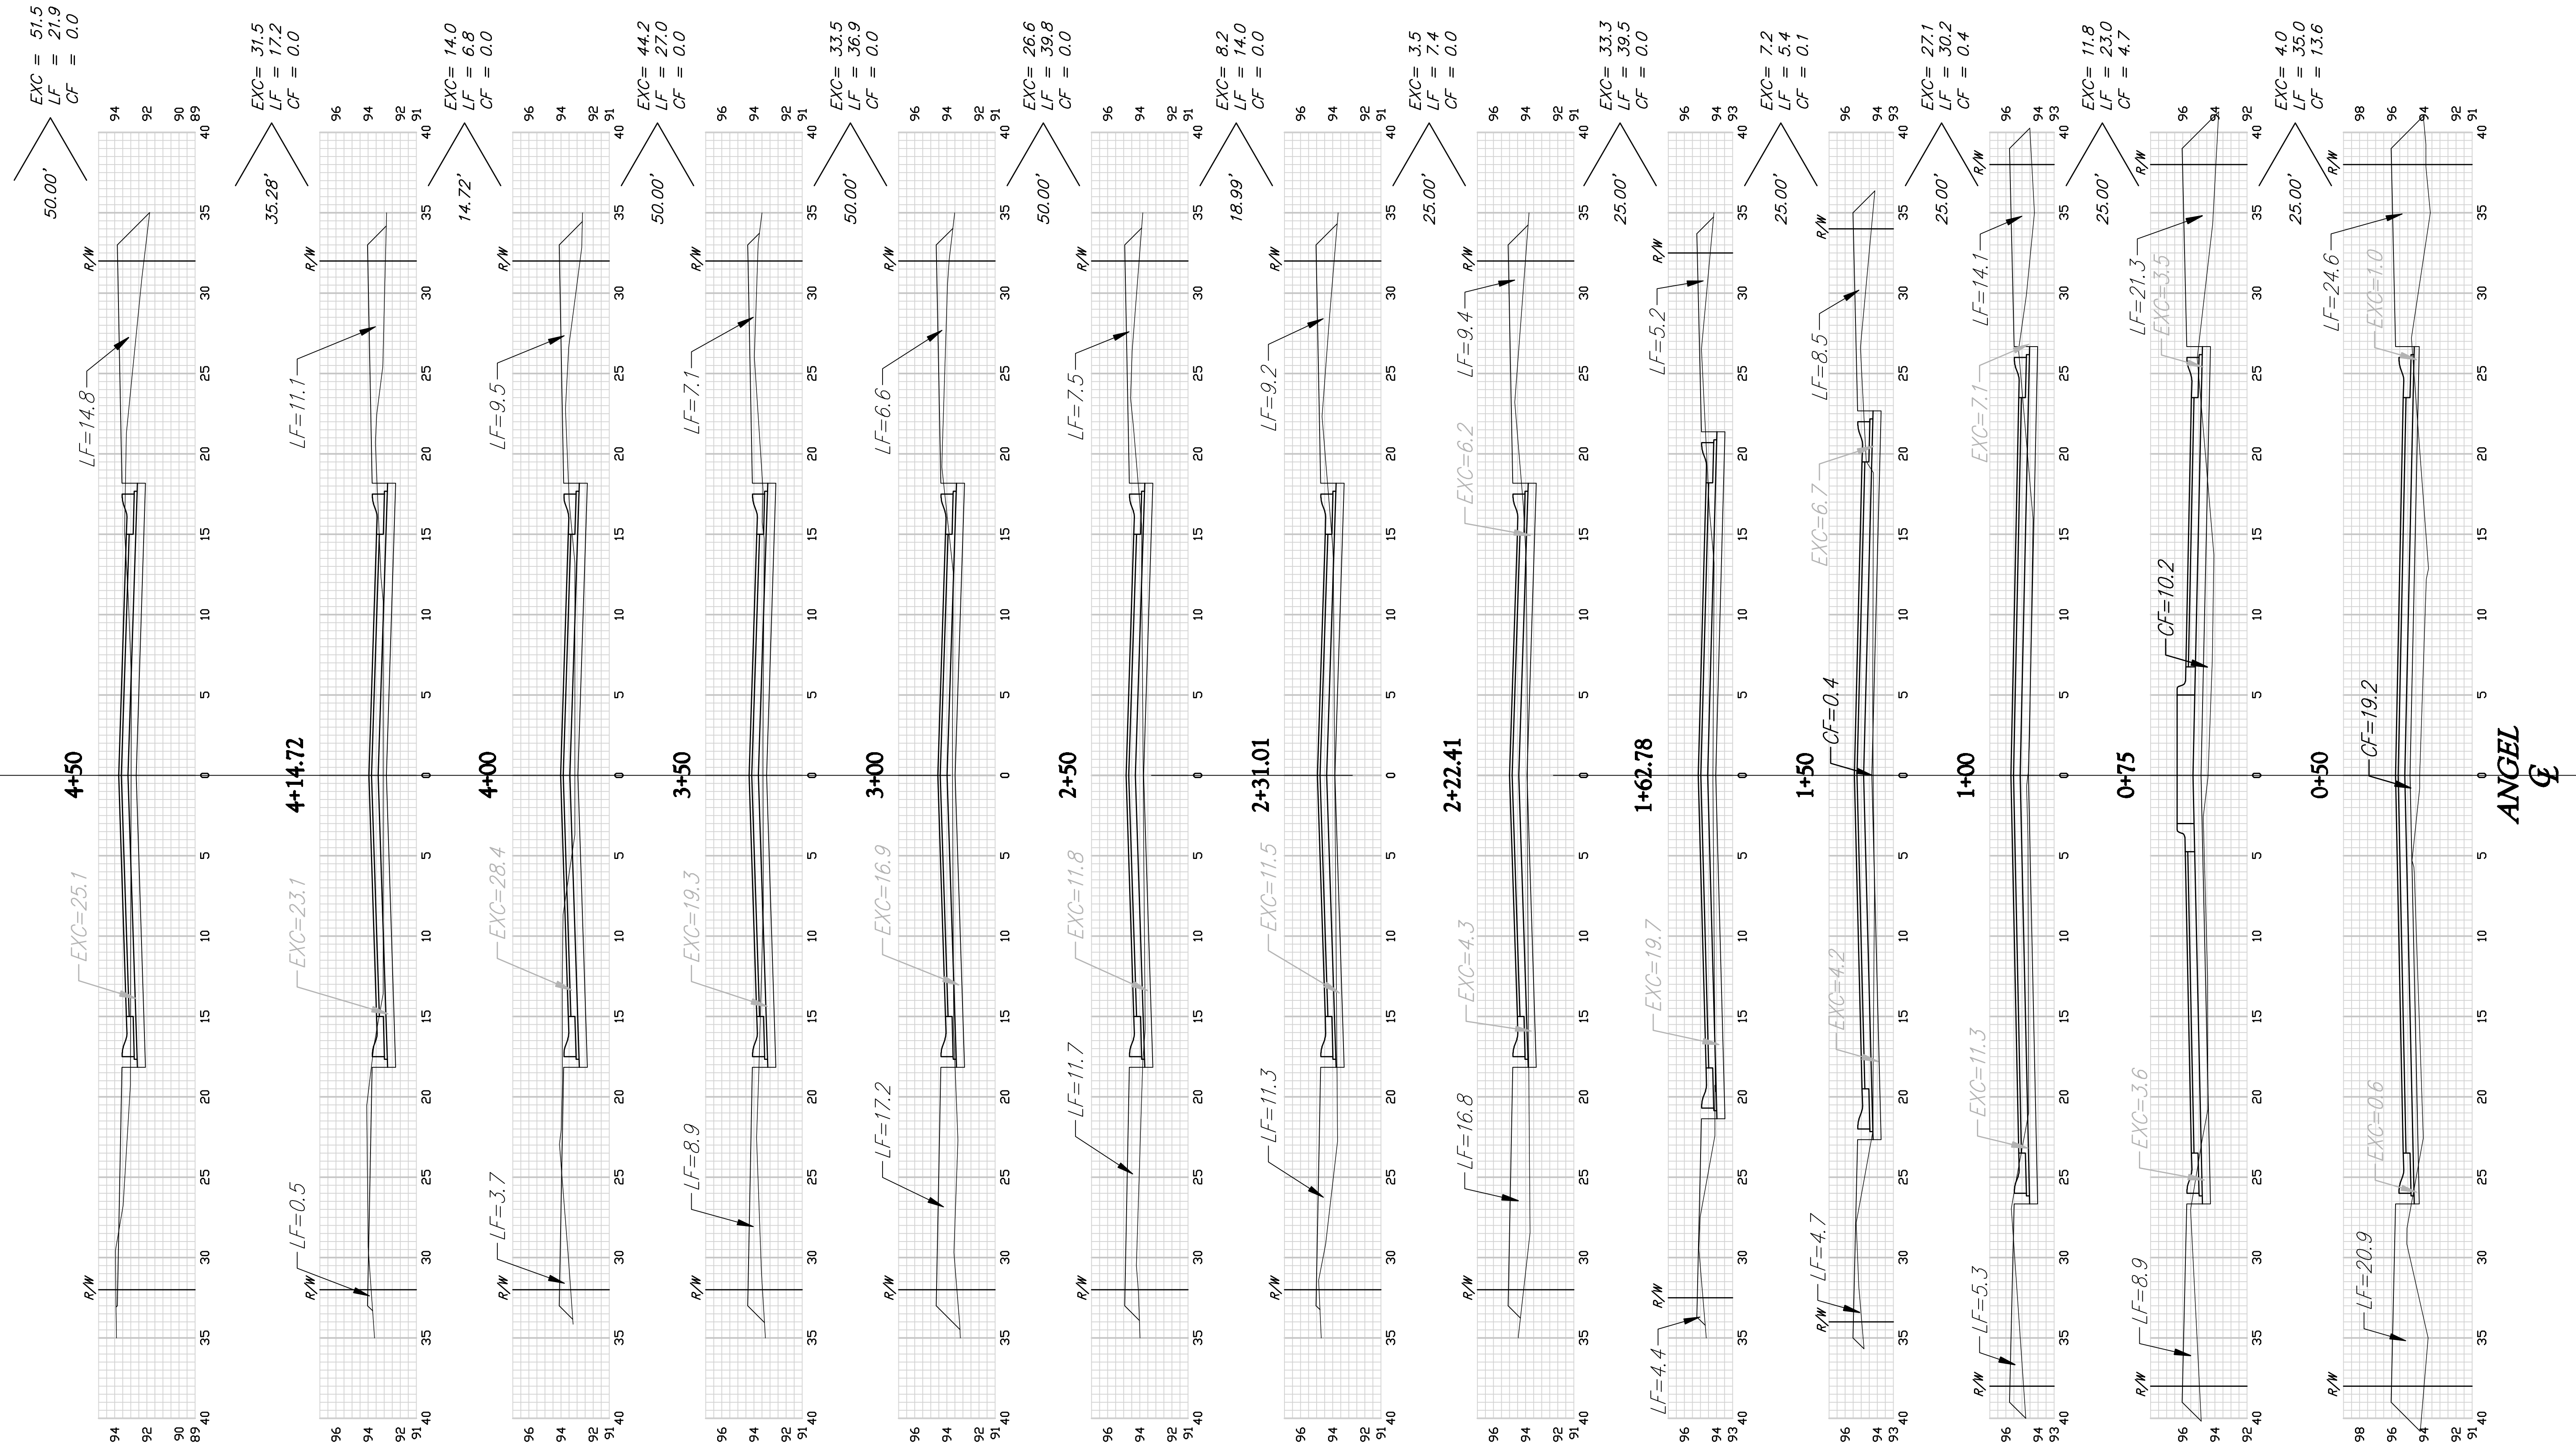

SHEET TOTAL:

EXCAVATION	=	296.4	C.Y.
LOOSE FILL	=	304.1	C.Y.
COMPACTED FILL	=	18.8	C.Y.