



ANGEL

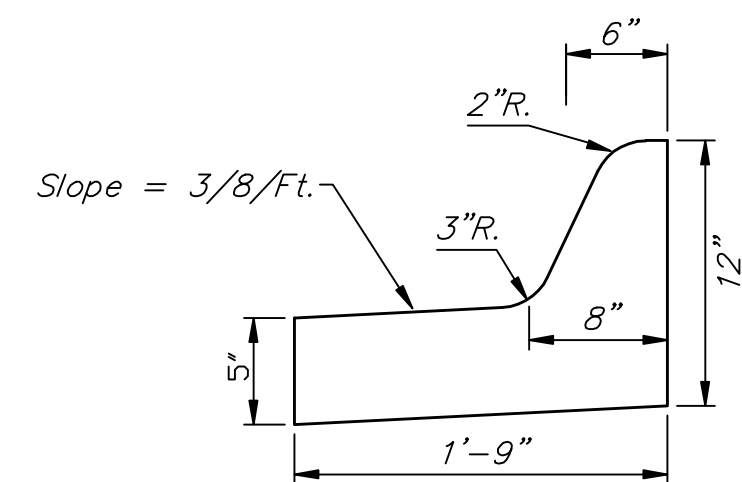


Medial Curb Detail
(Low Edge)
Not to Scale

Note: To be paid as Medial Curb & Gutter (6 5/8")

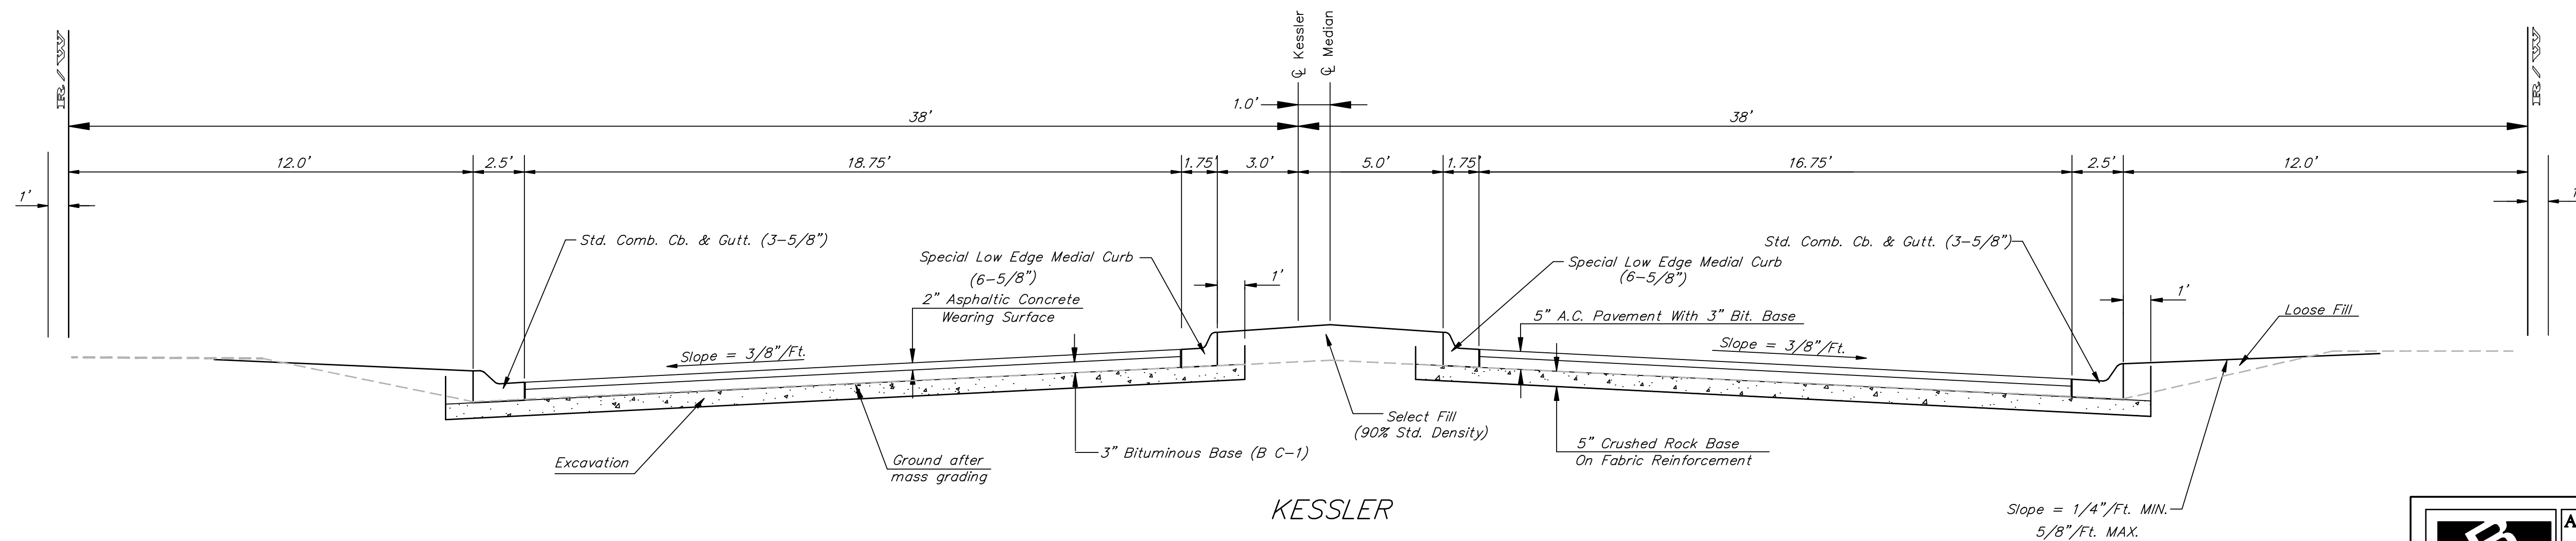

KESSLER

	ANGEL FIRE ADDITION PH. 2	
	MEDIAN DETAILS	
<small>Baughman Company, P.A. 310 Mills Dr. Waltham, MA 02151 P 508-251-2271 F 508-251-2272 ENGINEERING SURVEYING PLANNING LANDSCAPE ARCHITECTURE</small>		
<small>PROJECT NUMBER</small> 472-84886	<small>DESIGN</small> AEG	<small>DRAWN</small> TNT
<small>REVISIONS</small>	<small>APPROVED</small> AEG	<small>DATE</small> 05/12/2010
<small>SCALE</small> NONE	<small>4 OF 46</small>	
<small>Angel Fire\STR\06_MedianDET.dwg</small>		<small>10-02-B456</small>