


SHEET NO.	TOTAL SHEETS
8	14

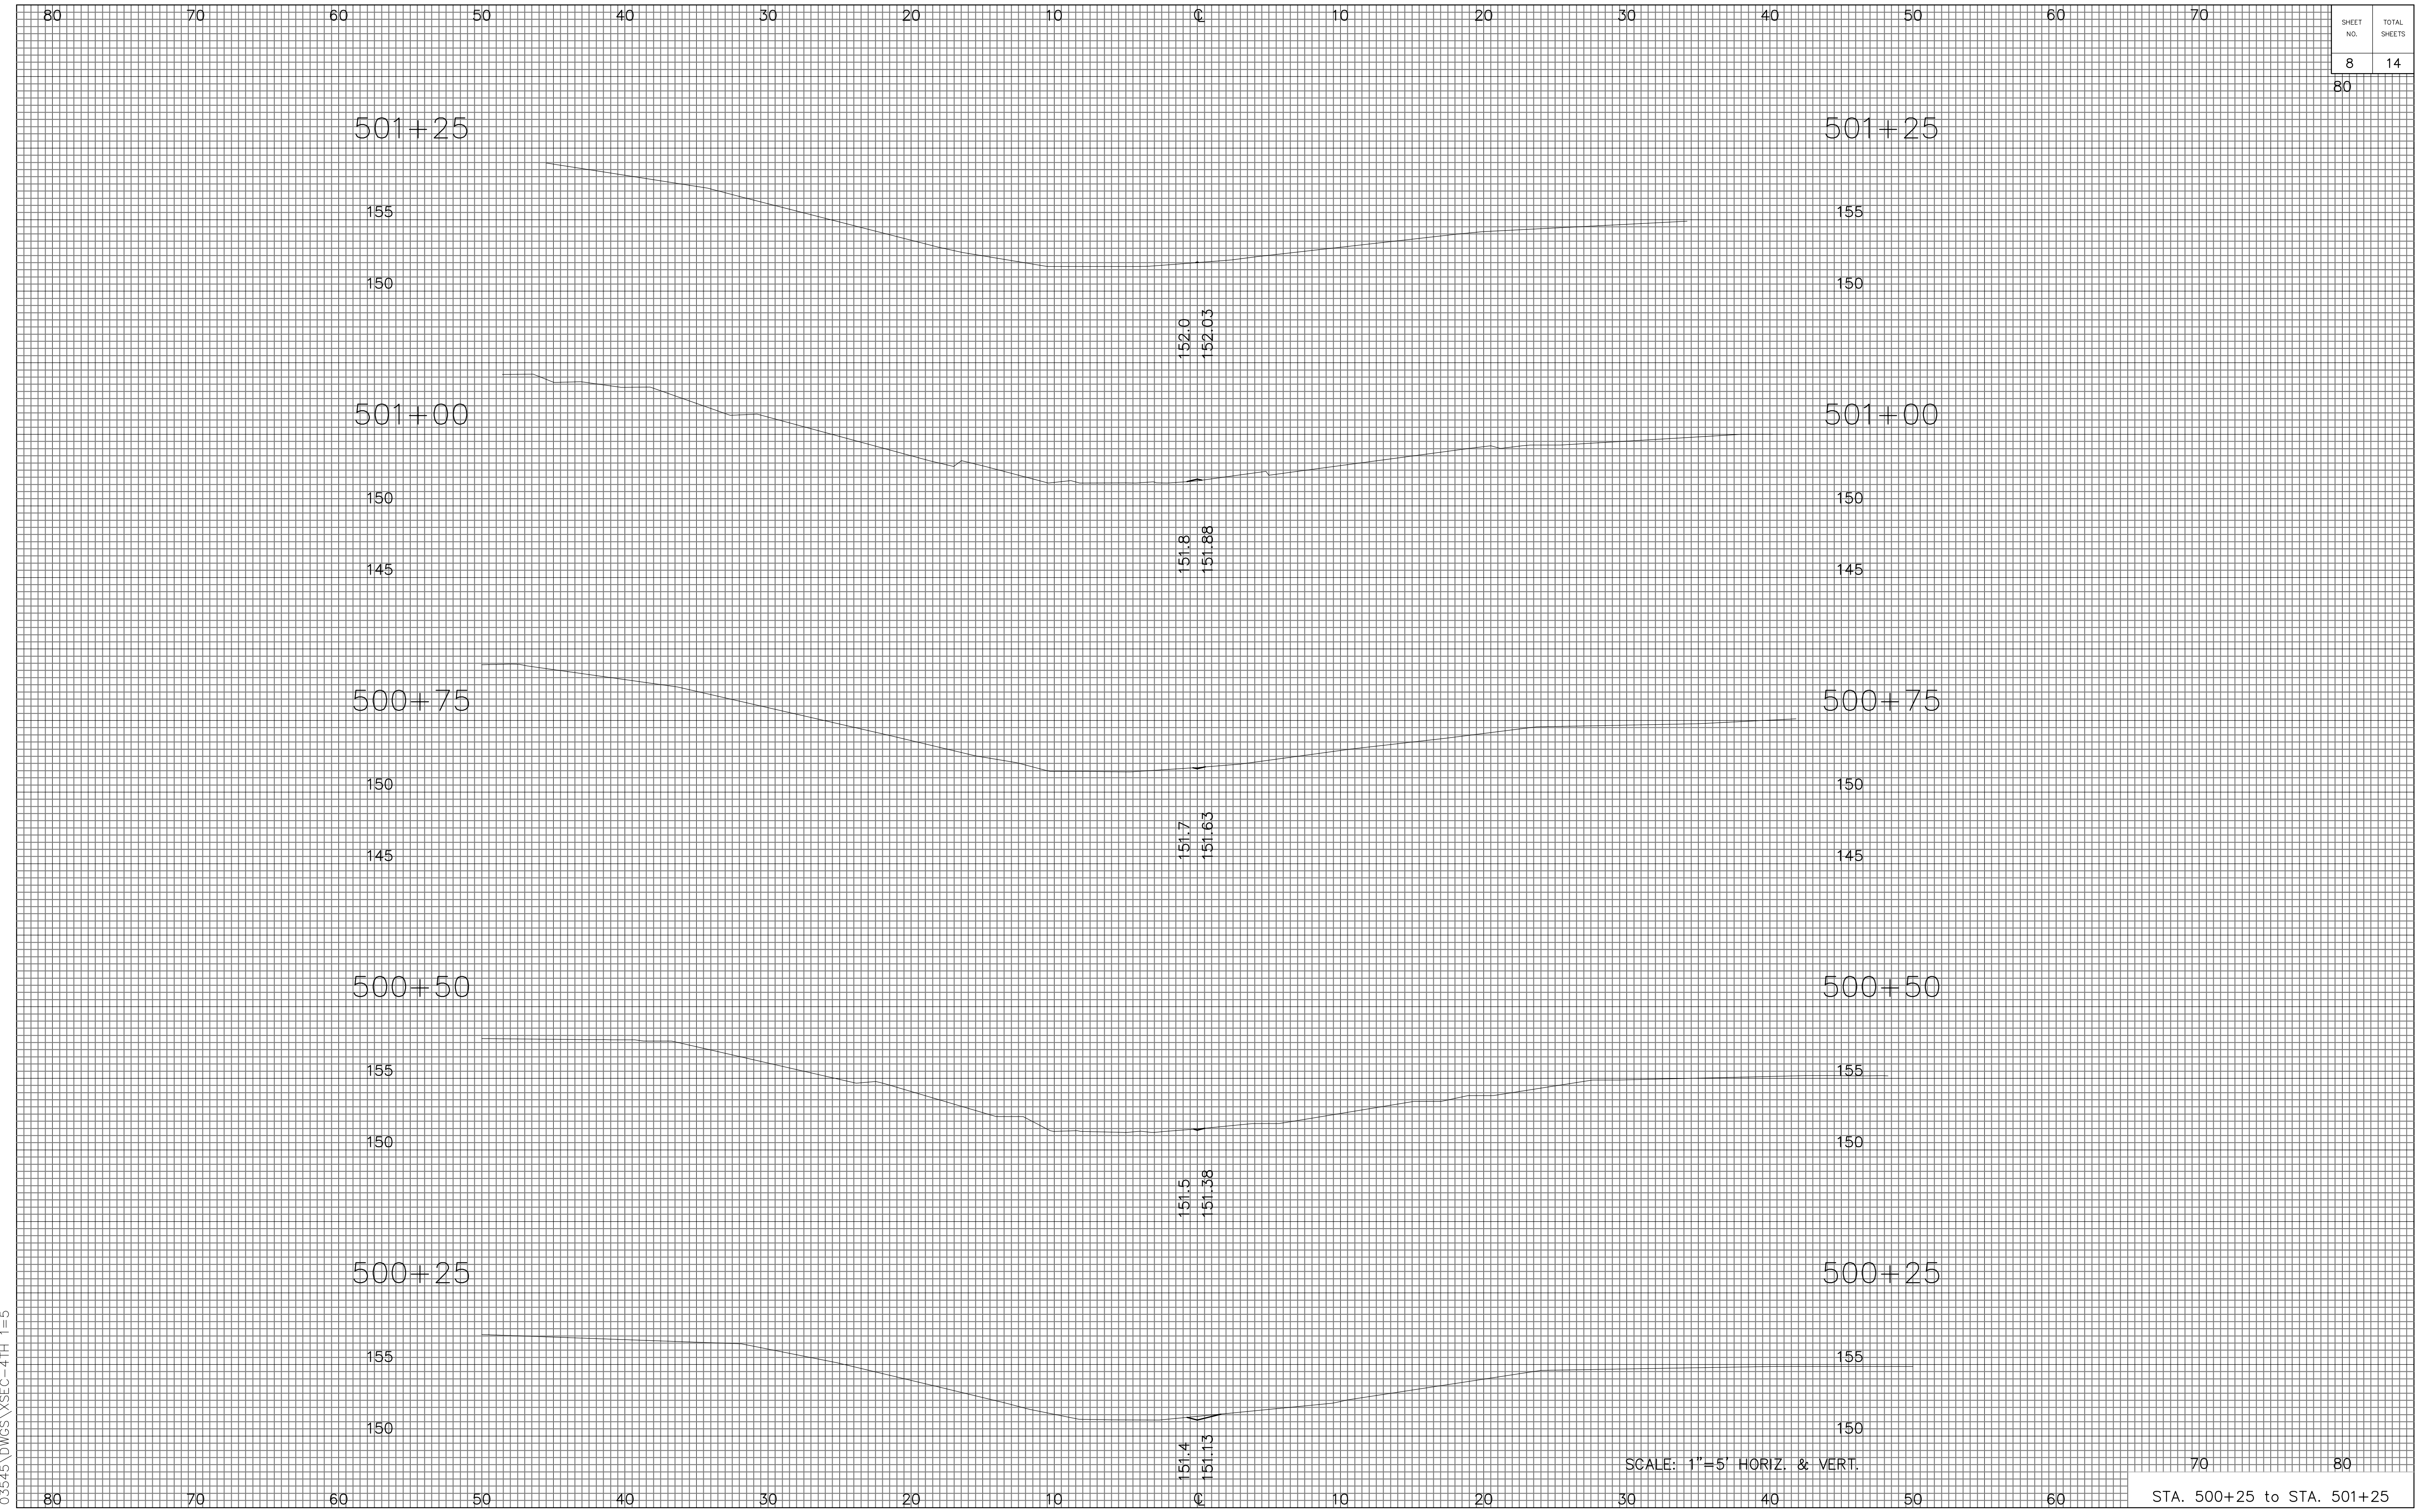

J:\2003Proj\03546\AX-Sections.dwg 2/10/2006 1:56:30 PM CST