


SHEET NO.	TOTAL SHEETS
9	14

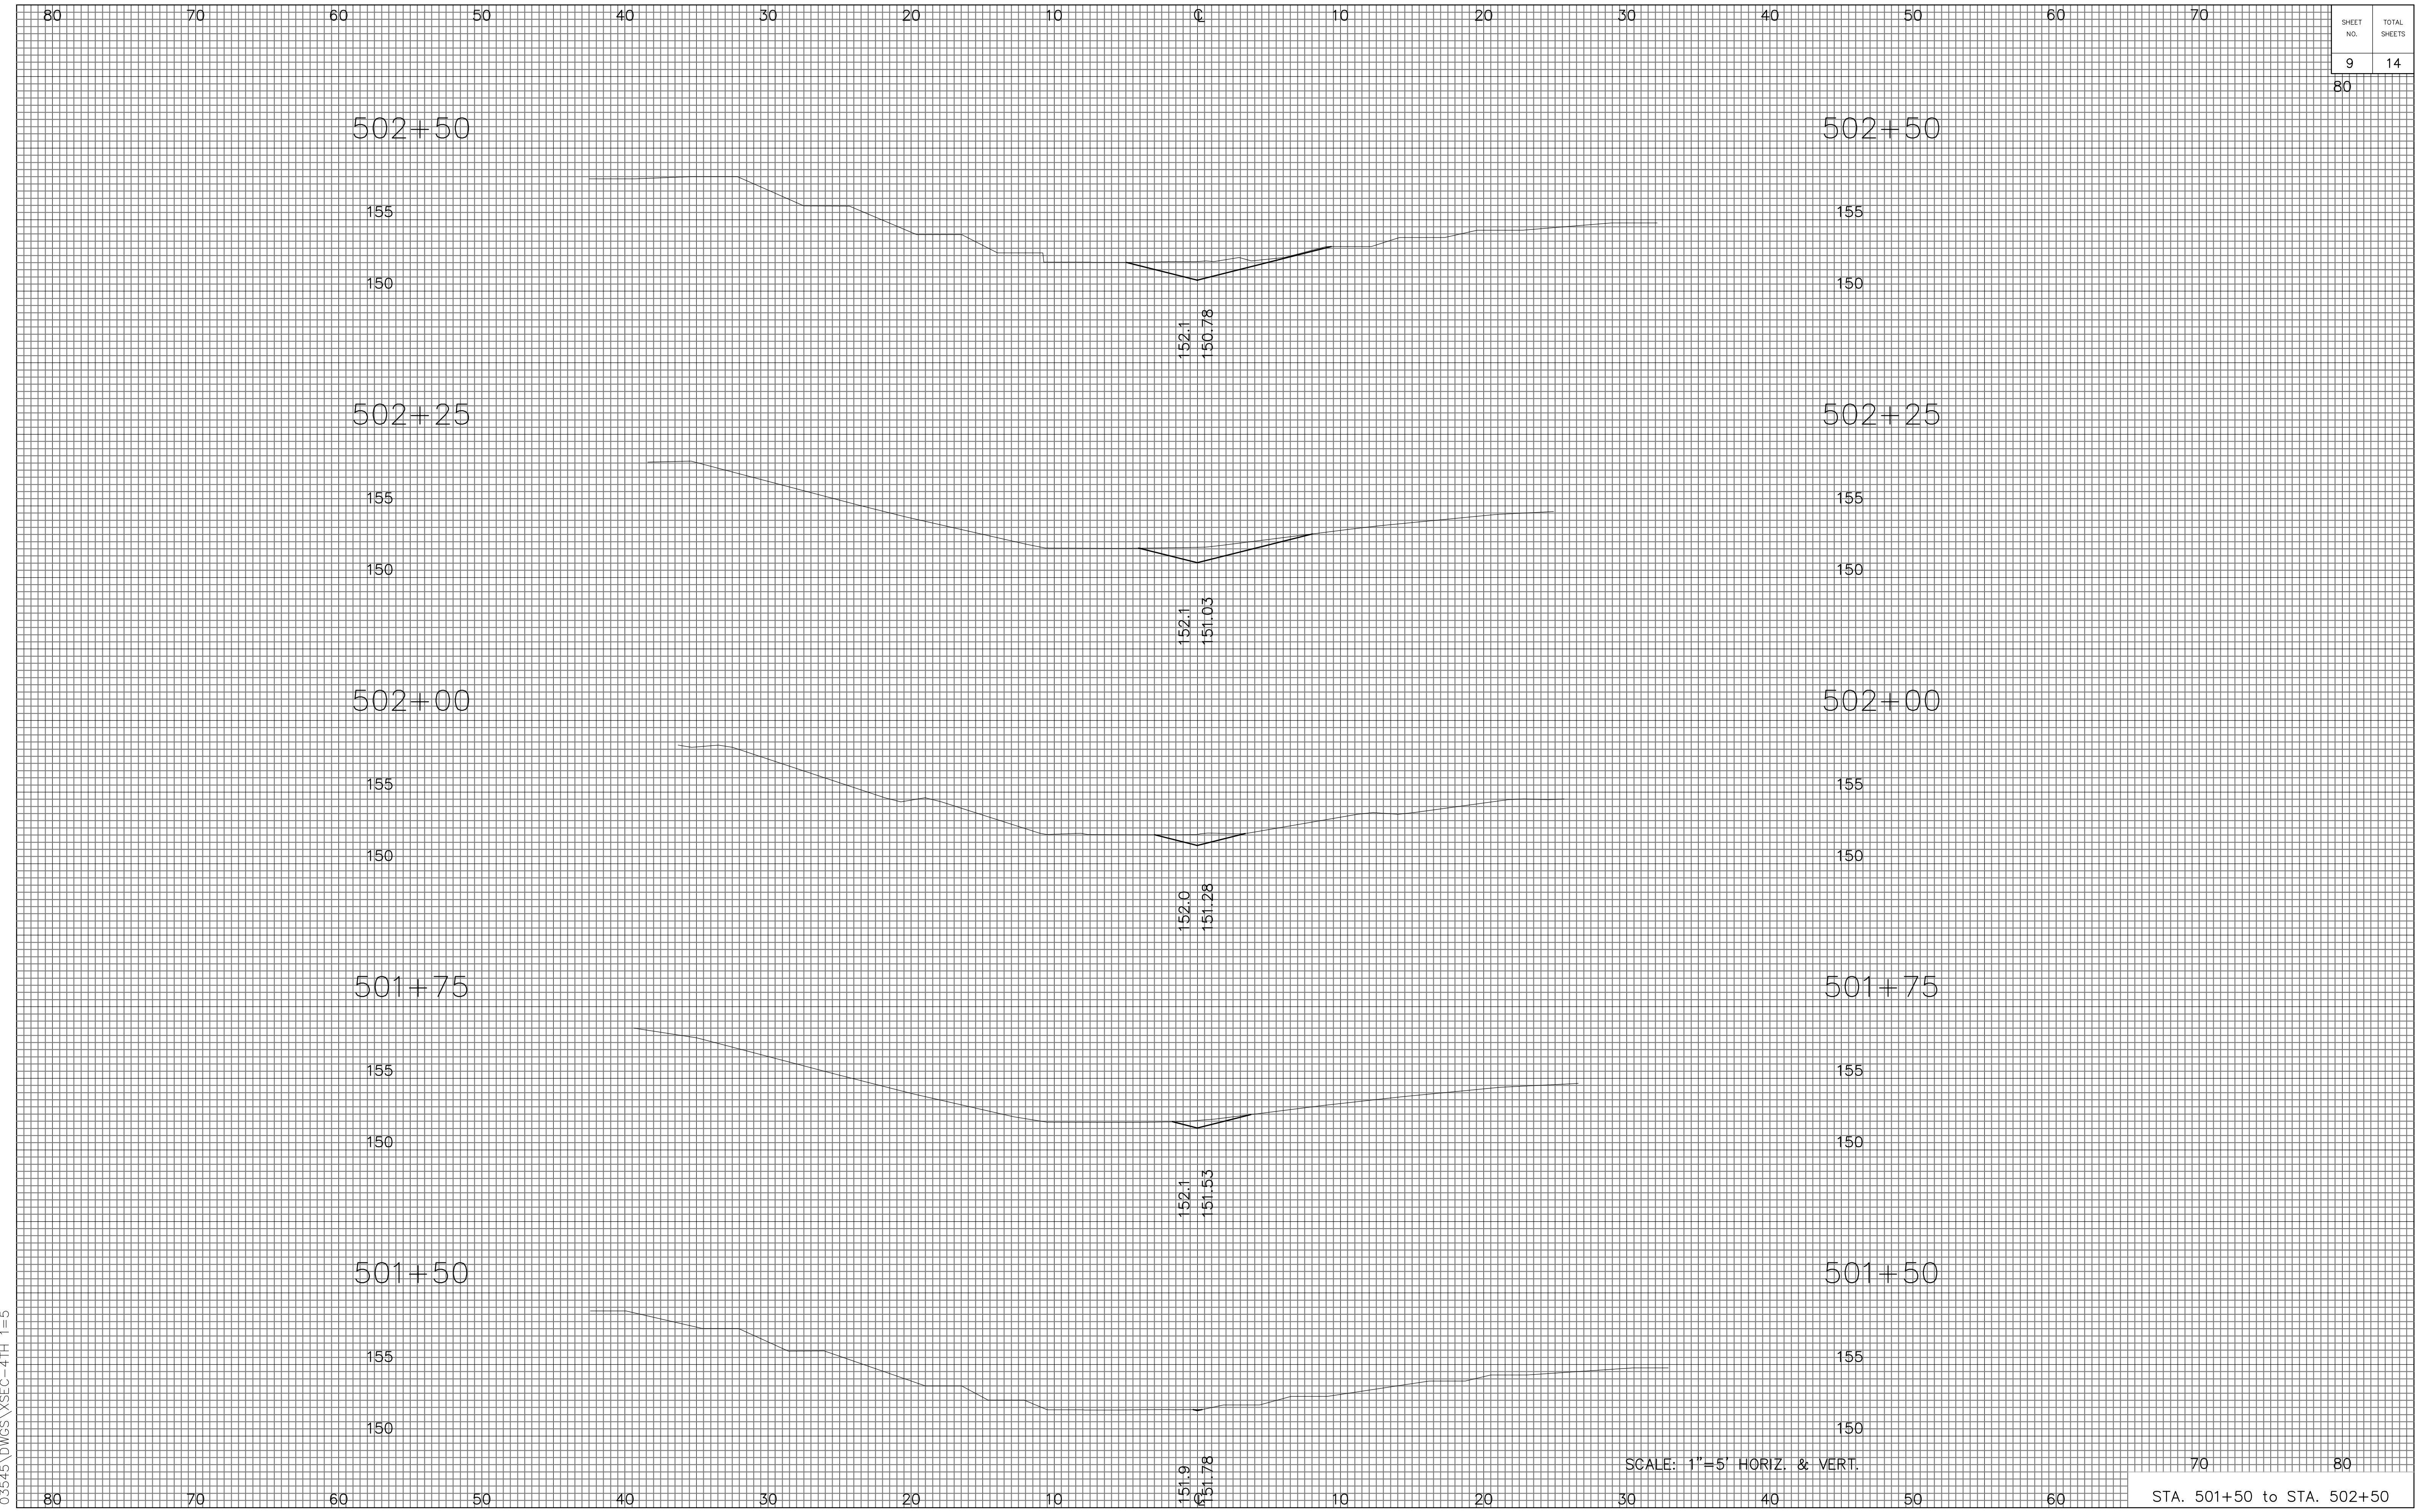

03545\DWGS\XSEC-4TH 1=5

SCALE: 1"=5' HORIZ. & VERT.

STA. 501+50 to STA. 502+50