


| | |
|-----------|--------------|
| SHEET NO. | TOTAL SHEETS |
| 10 | 14 |

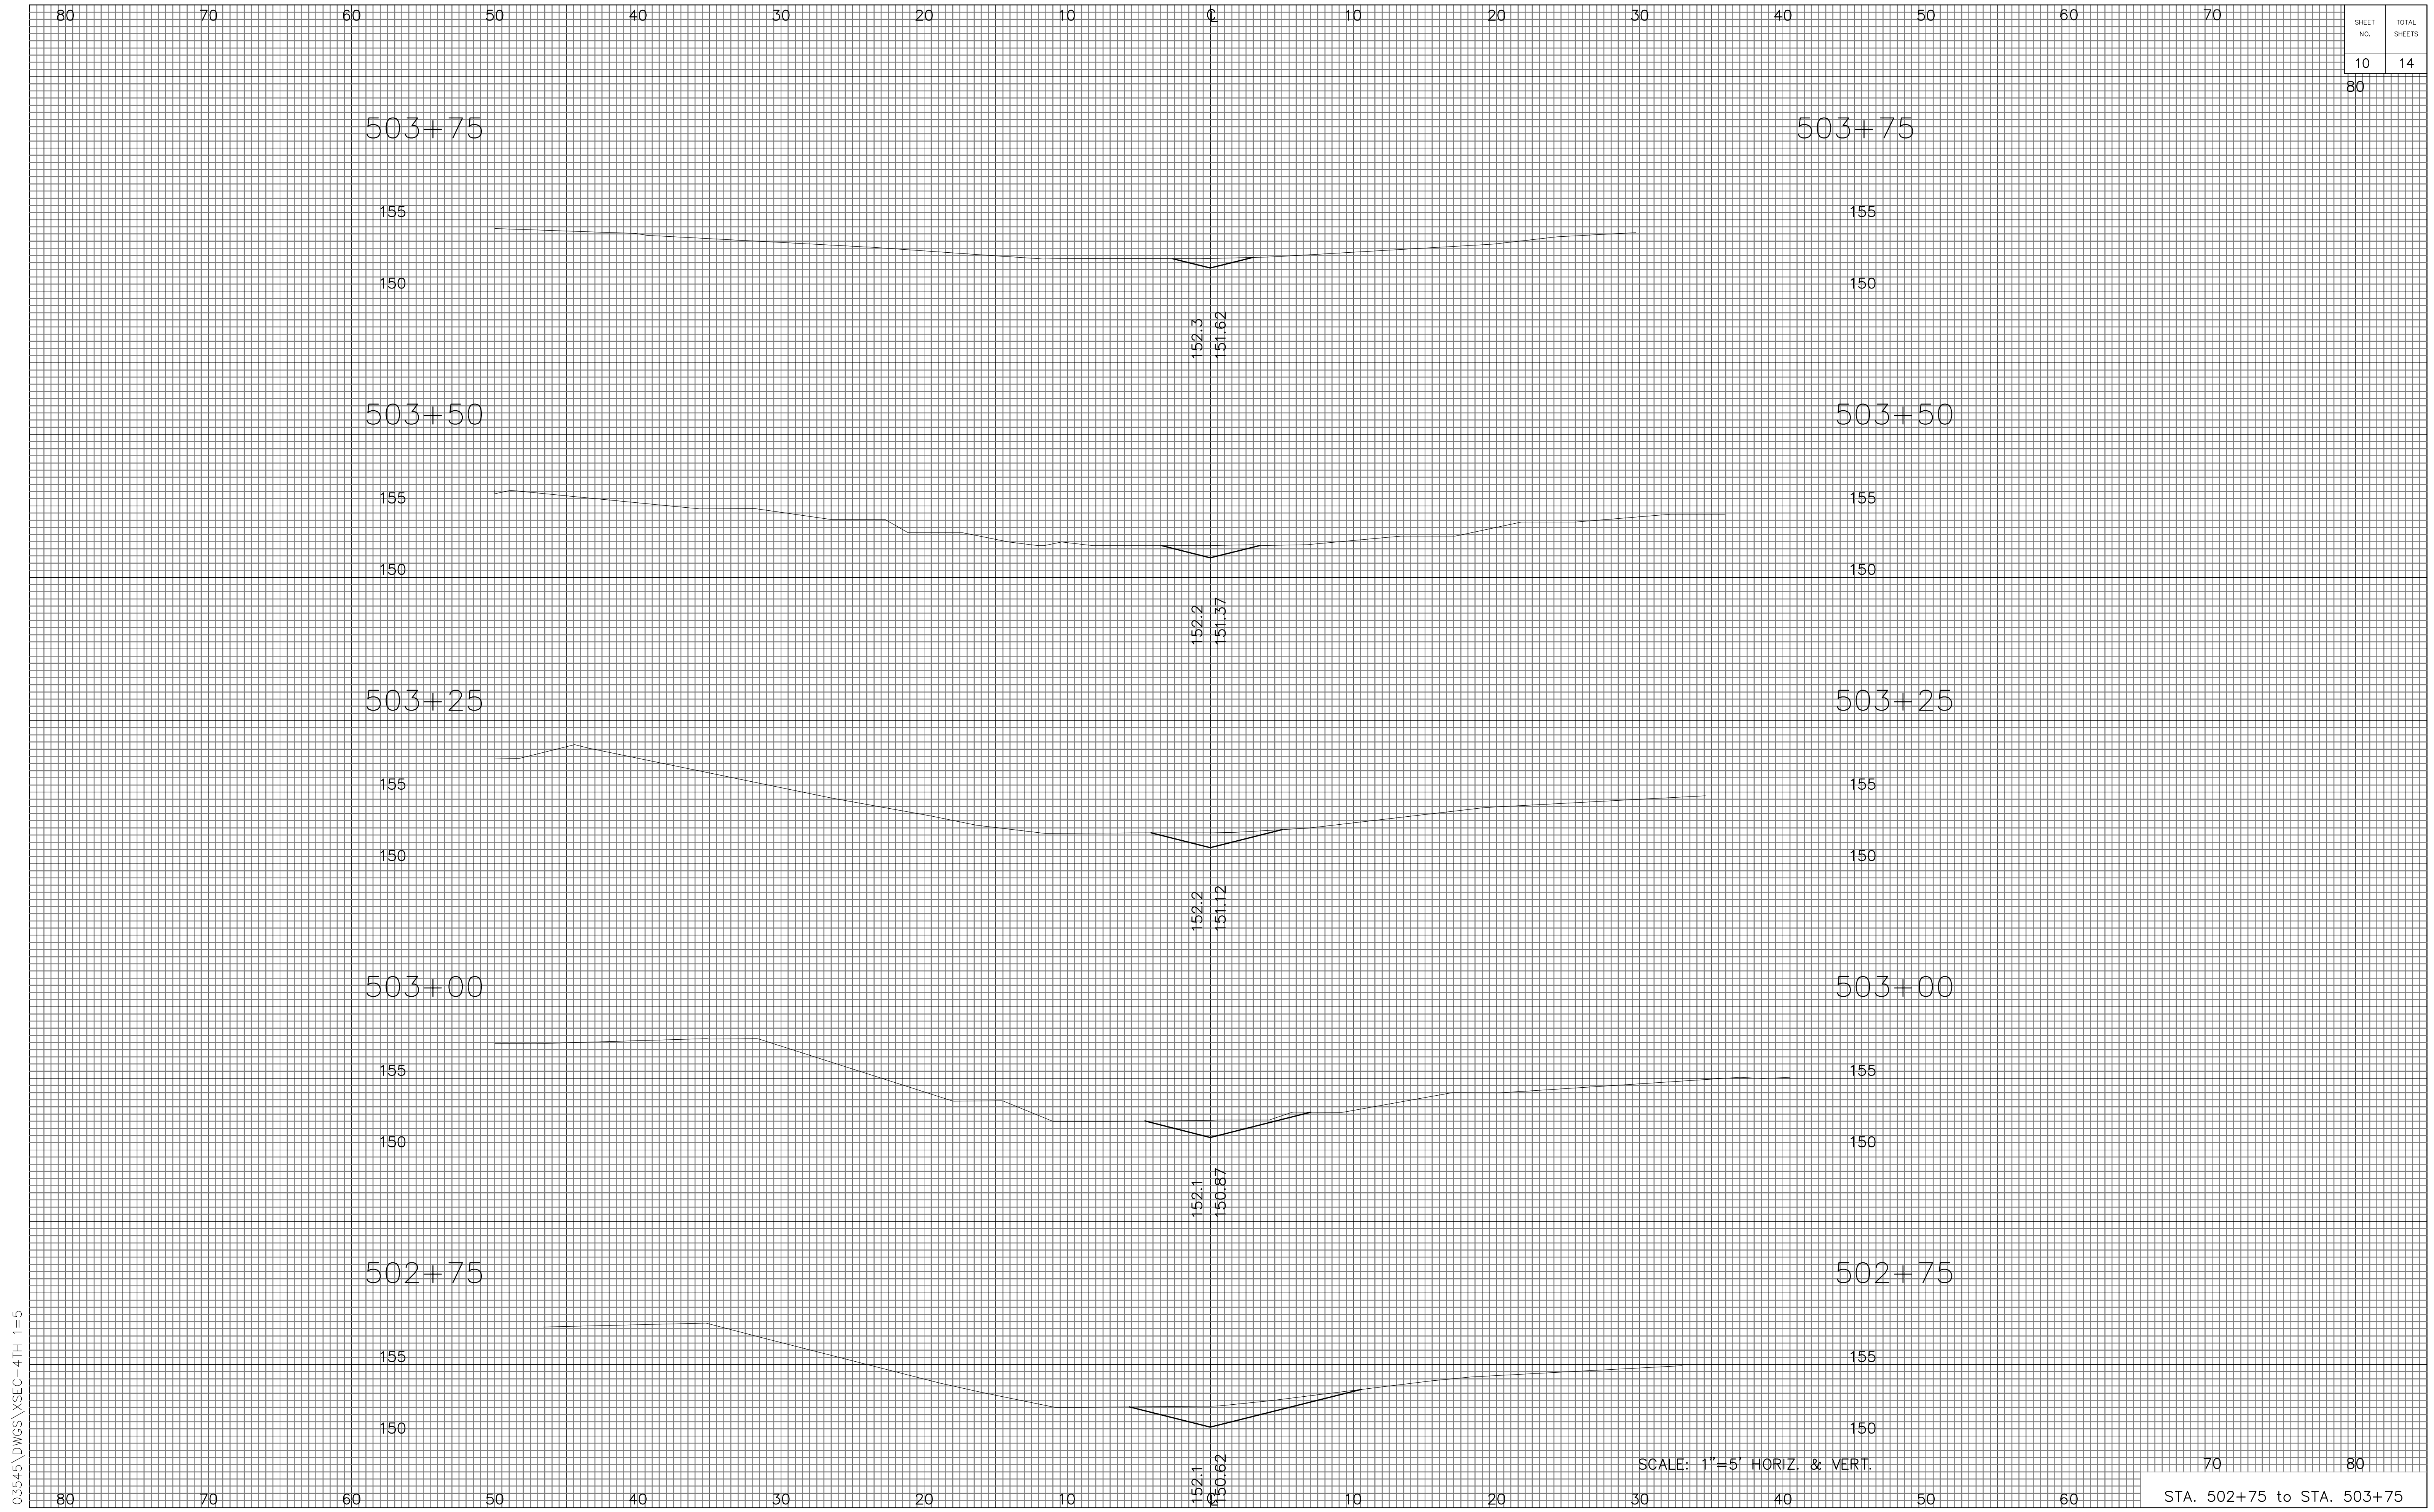

03545\DWGS\XSEC-4TH 1=5

SCALE: 1"=5' HORIZ. & VERT.

STA. 502+75 to STA. 503+75