


SHEET NO.	TOTAL SHEETS
14	14

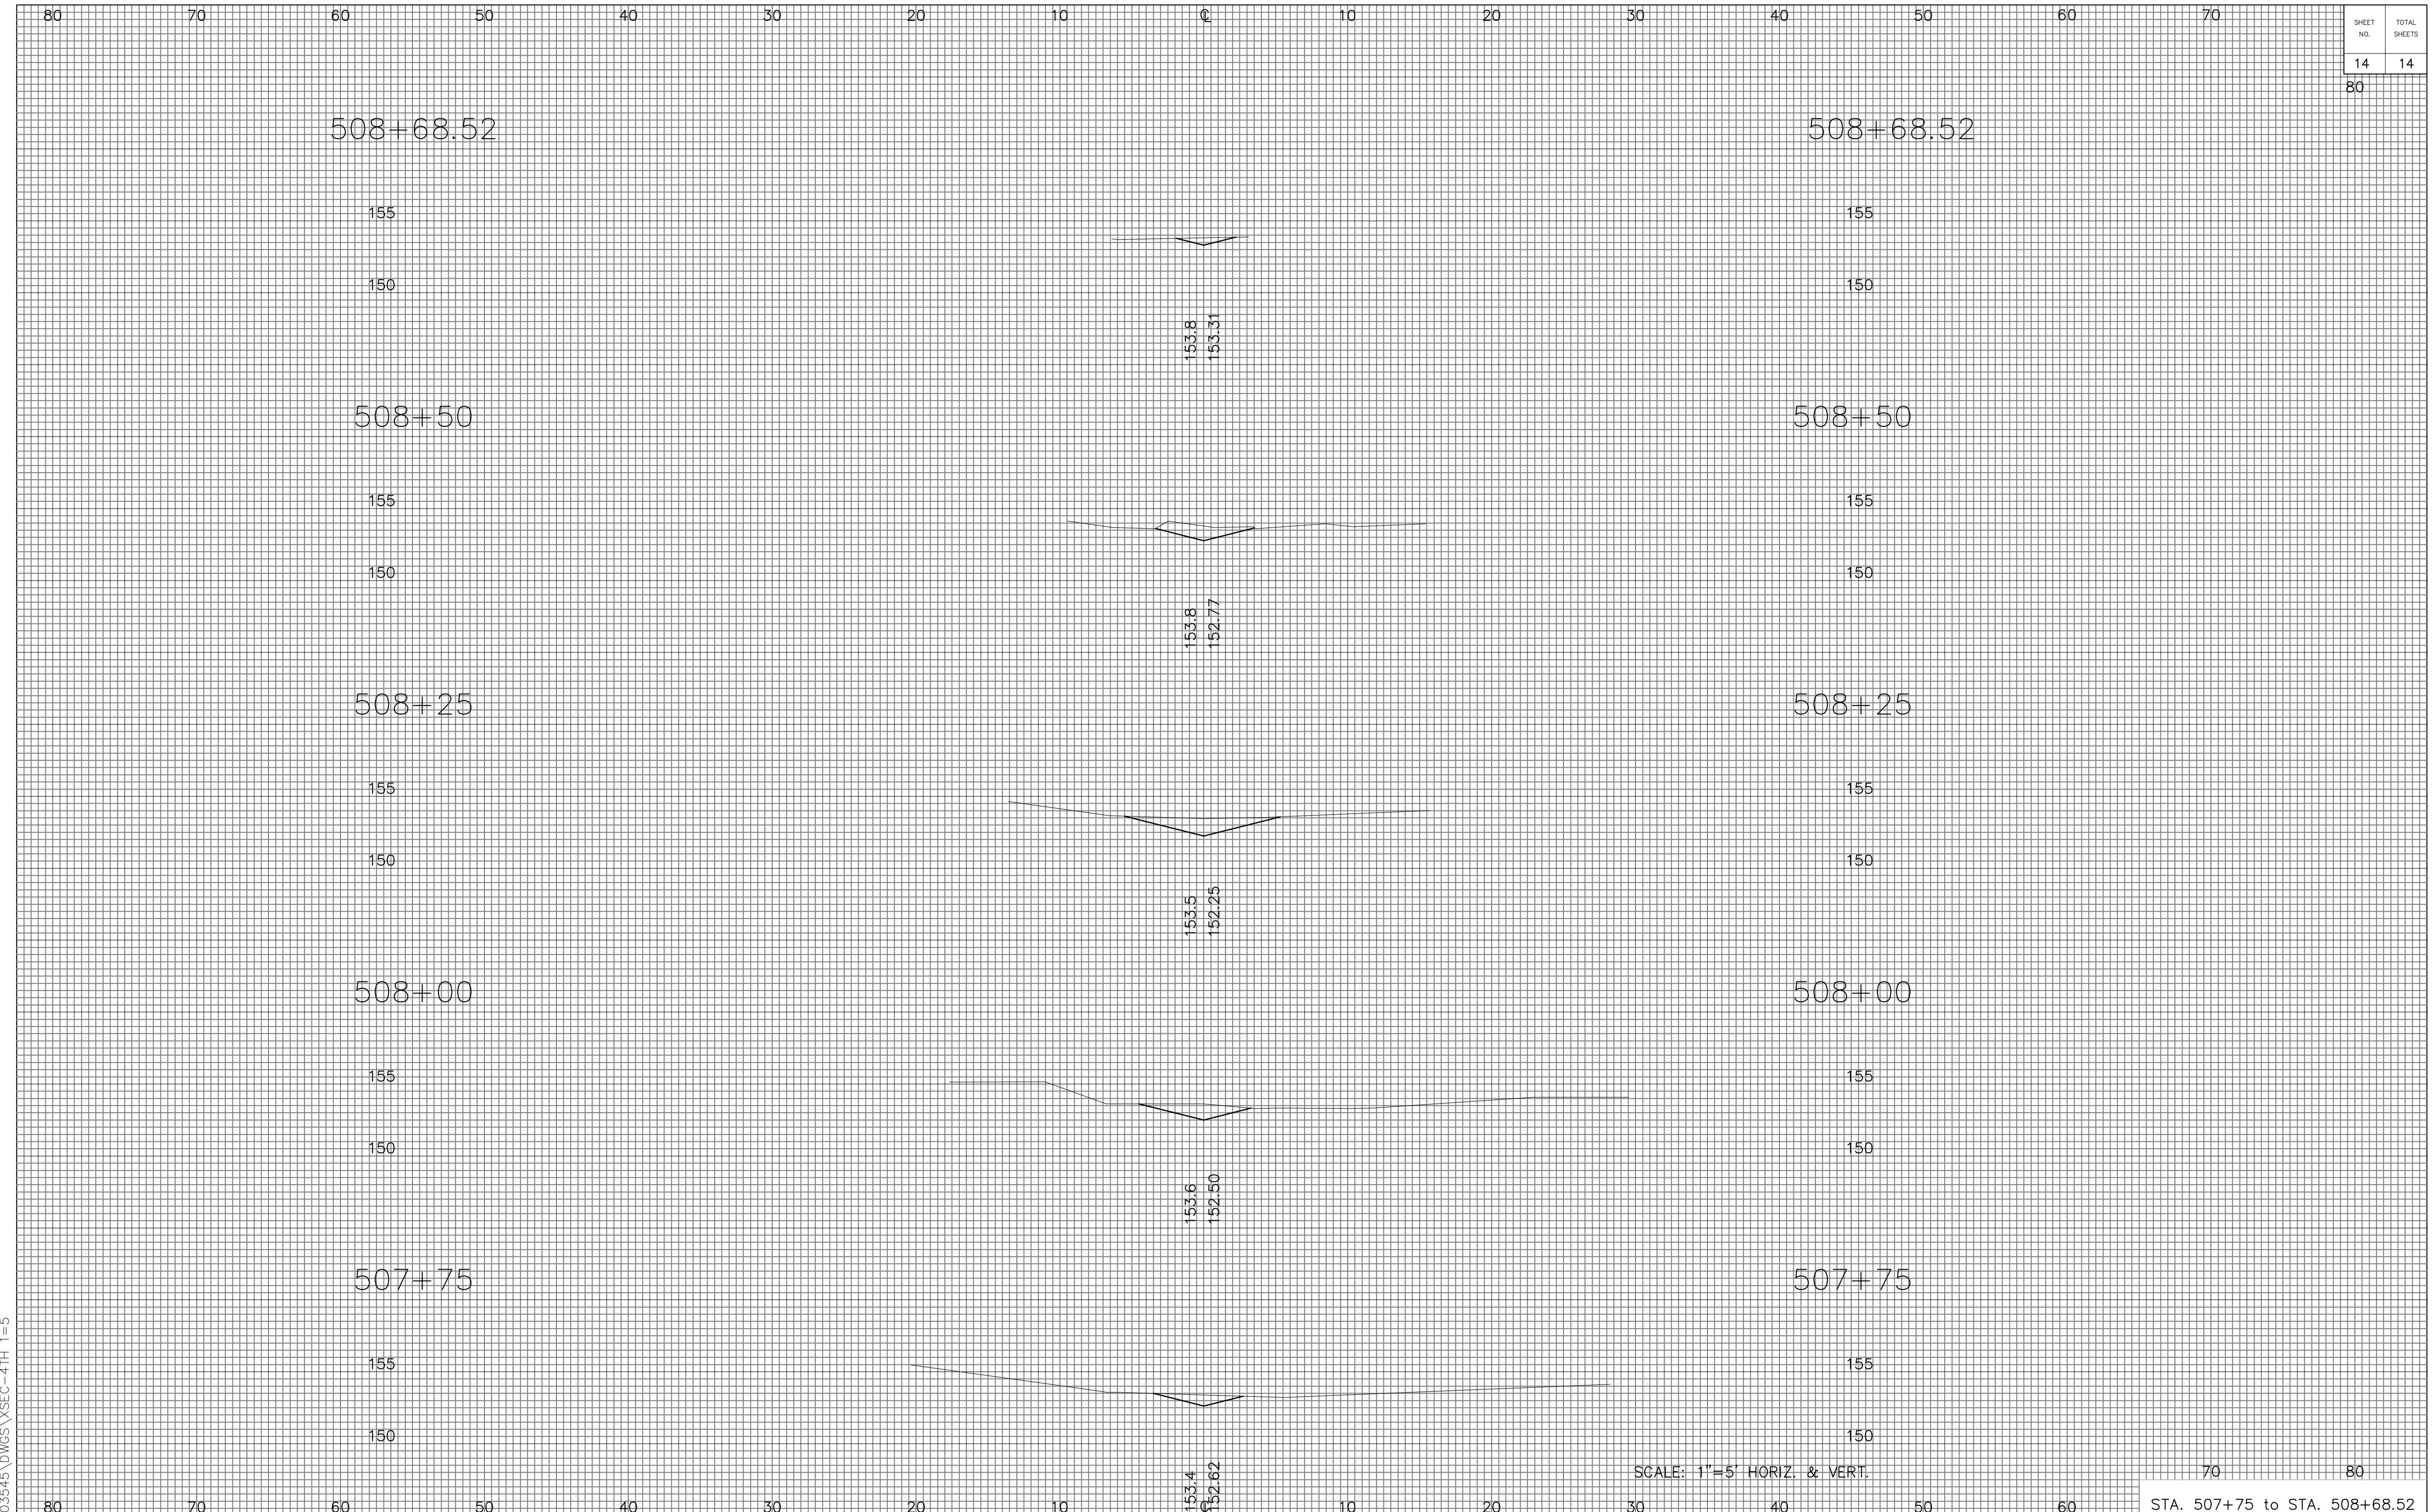

03545\DWGS\XSEC-4TH 1=5

SCALE: 1"=5' HORIZ. & VERT.

STA. 507+75 to STA. 508+68.52