
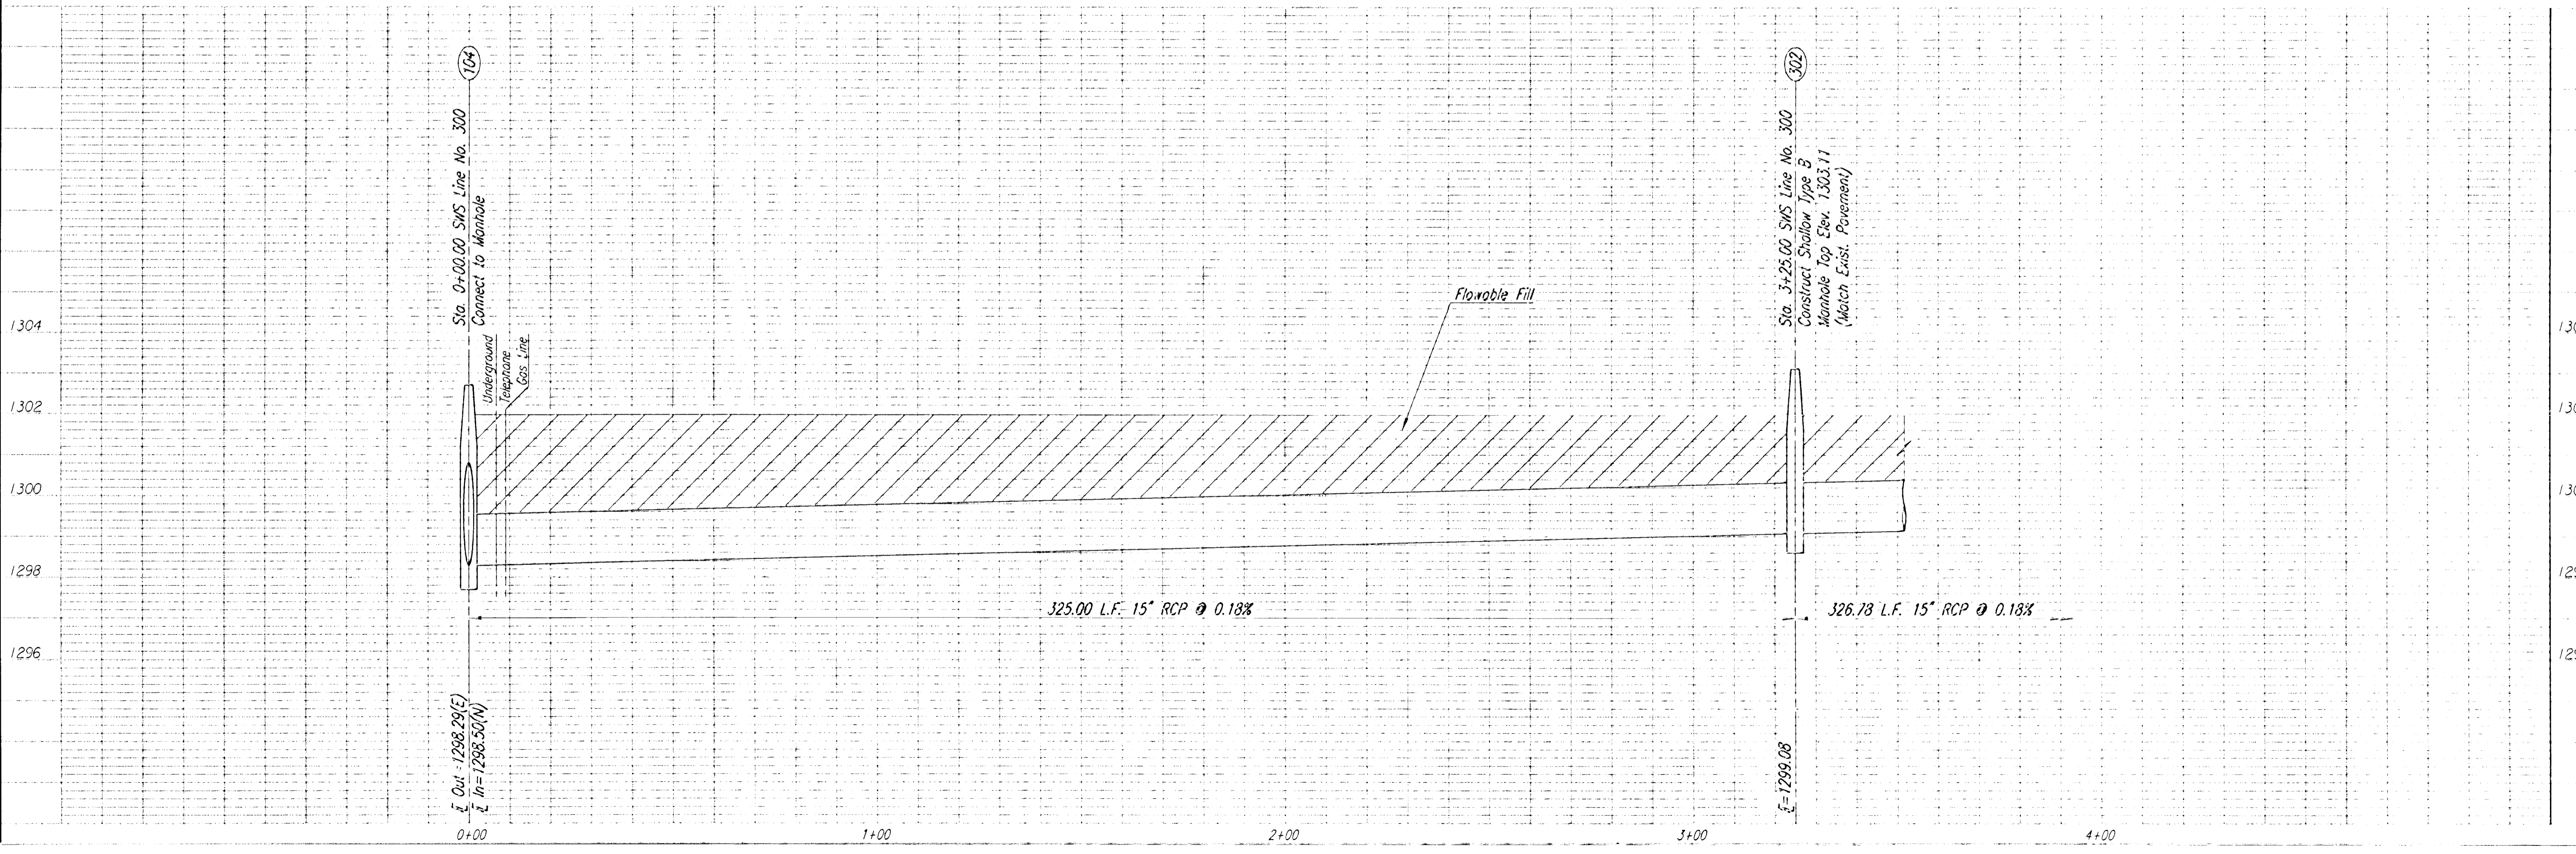
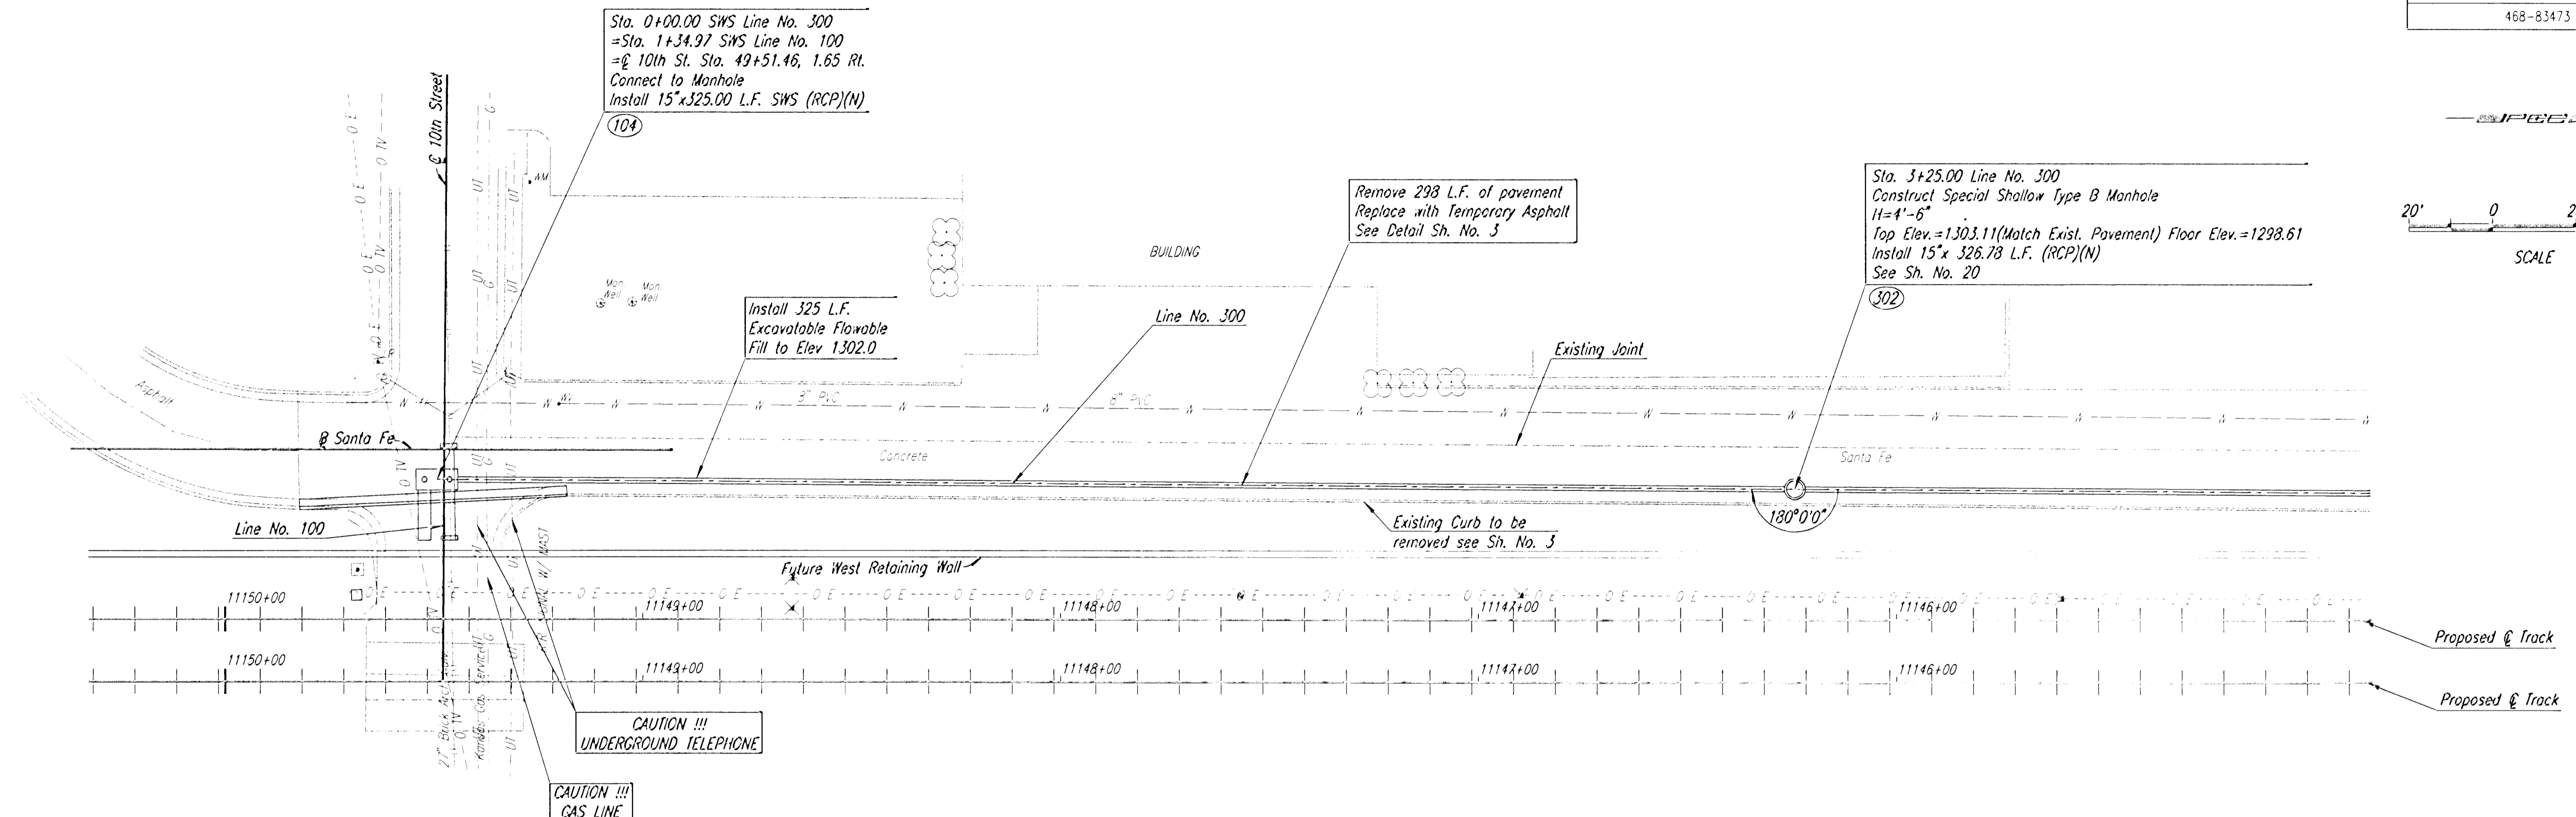


PROJECT NO.	SHEET NO.	TOTAL SHEETS
468-83473	15	60

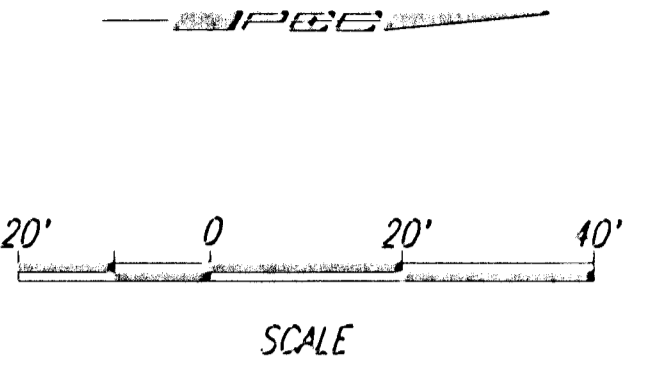

DSNR: OPER: DRP SCALE: 1/1999/99189/BID SET 2/SWS1.DGN 7-29-2002 7:34:30 LAST REV: 4-25-03 BY: drp

CENTRAL RAIL CORRIDOR
STORM SEWER PLAN
 LINE NO. 300

Professional Engineering Consultants, P.A.
 503 S. TOPEKA • WICHITA, KANSAS 67202
 316-262-2691 • FAX 316-262-3005

Designed by: RWM
 Drawn by: DRP
 Job No. 99189
 Date: October, 2002