
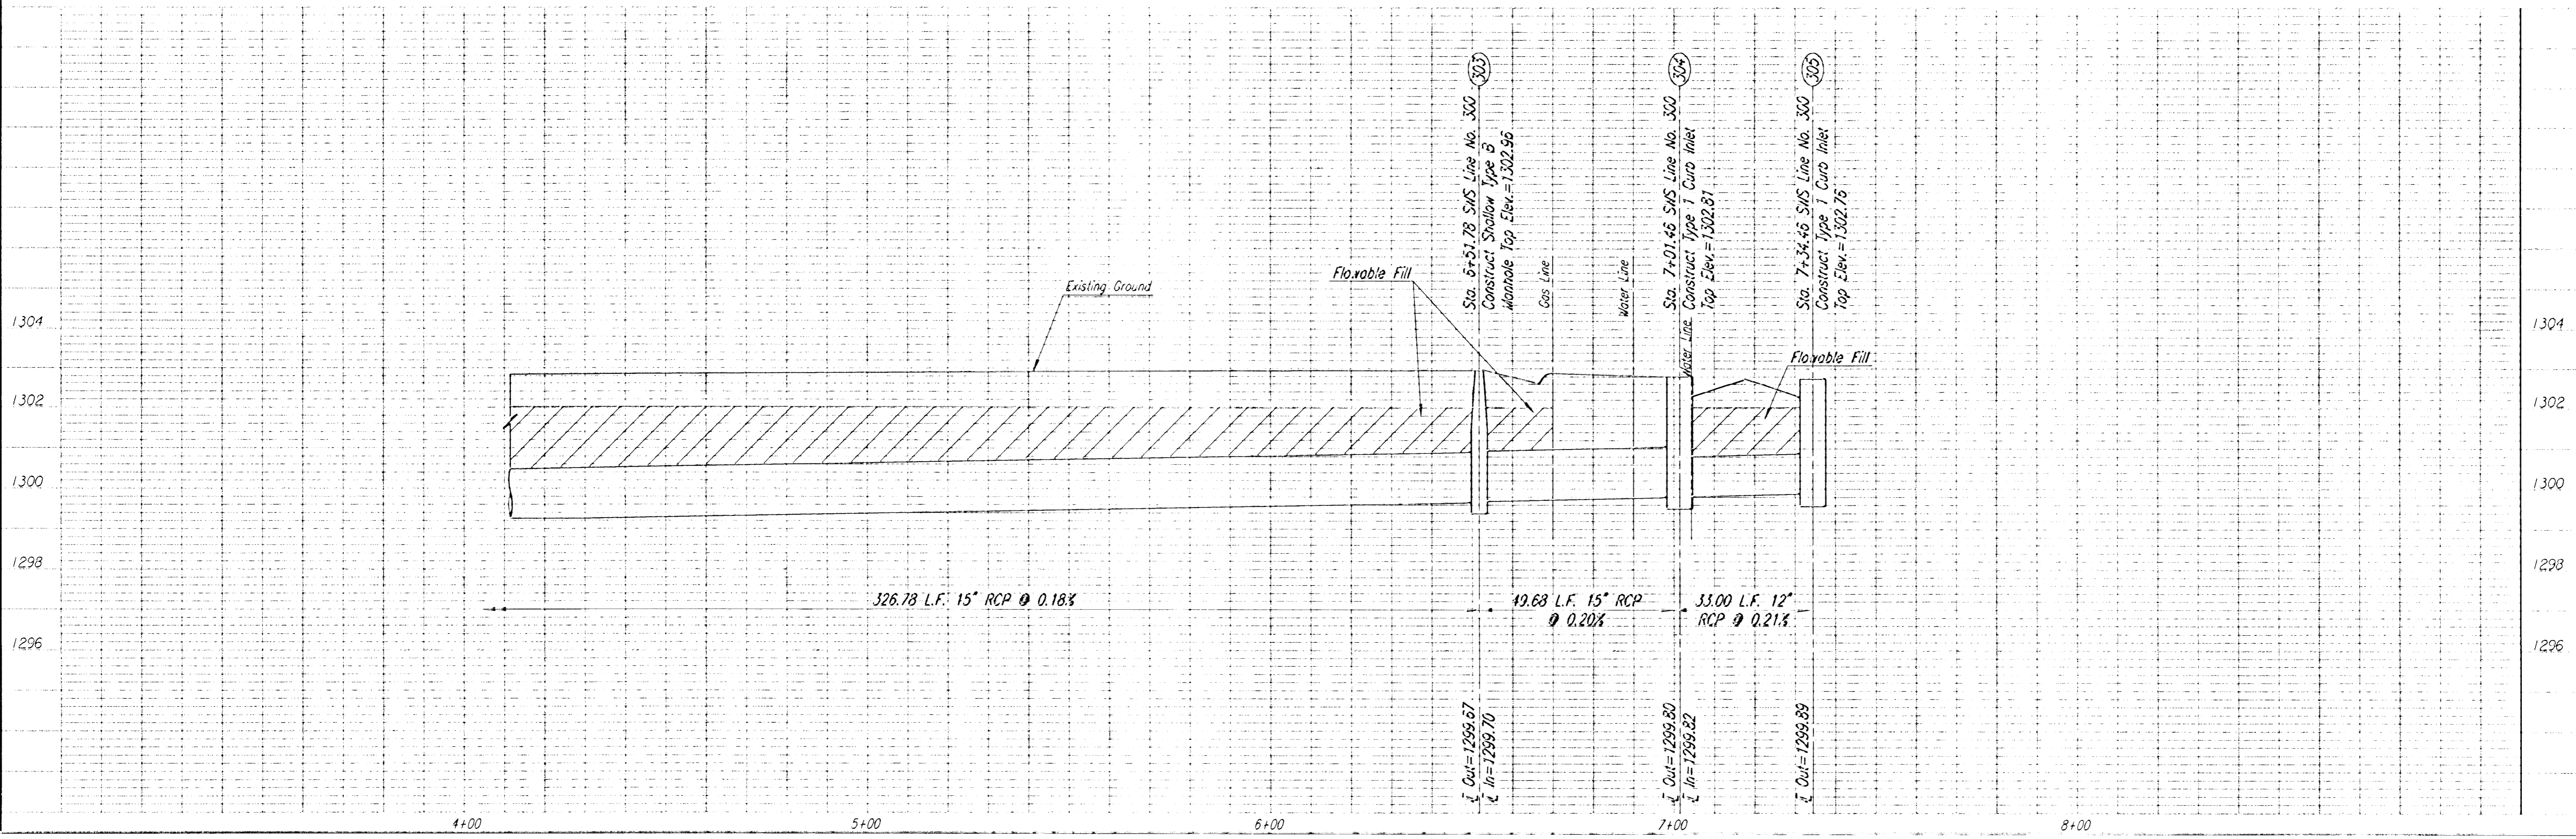
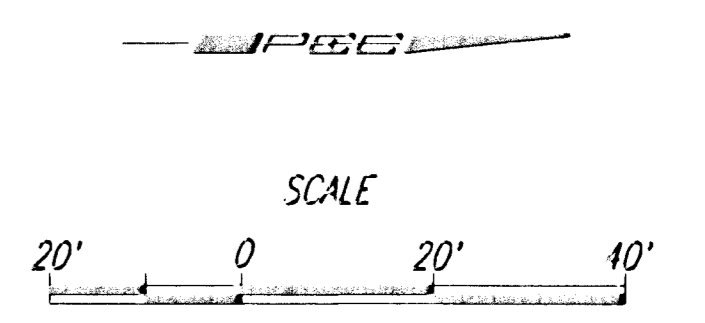


DSNR: RWM OPER: DRP SCALE: 1"=20' 1/1999/99189/BID SET 2/SWS2.DGN 7-29-2002 9:31:30 LAST REV: 4-25-03 BY: drp

PROJECT NO.	SHEET NO.	TOTAL SHEETS
468-83473	16	60

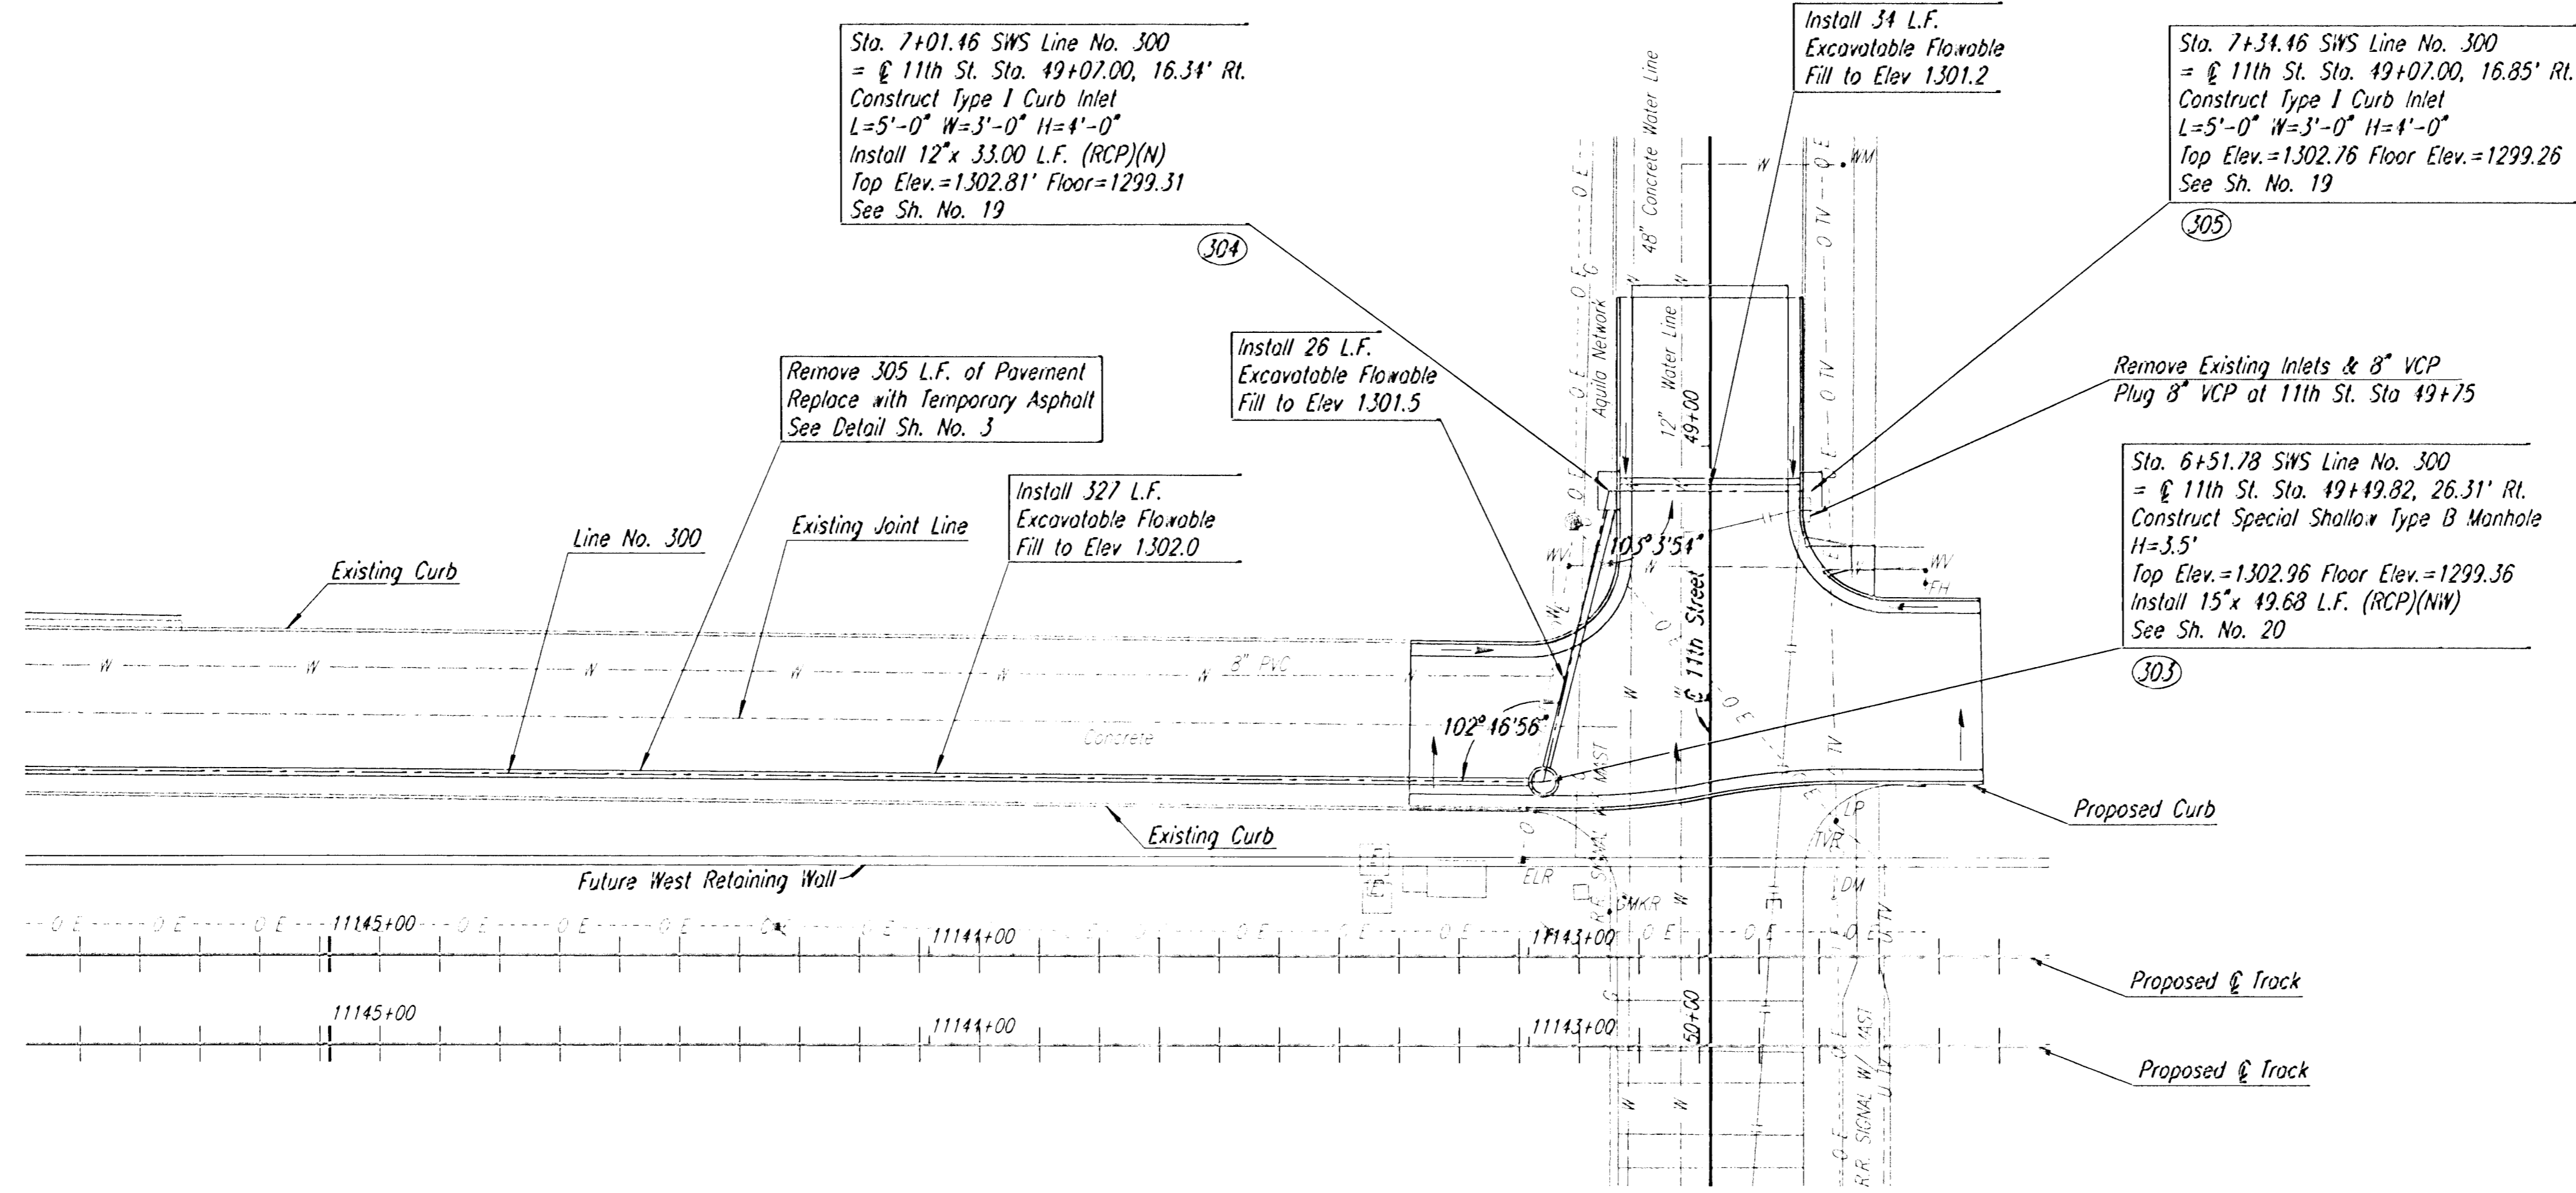

CENTRAL RAIL CORRIDOR
STORM SEWER PLAN
LINE NO. 300

Professional Engineering Consultants, P.A.
303 S. TOPEKA • WICHITA, KANSAS 67202
316-266-2691 • FAX 316-262-3003

Designed by: RWM Job No. 99189
Drawn by: DRP Date: October, 2002

C.O.W. PROJ. NO. 468-83473