
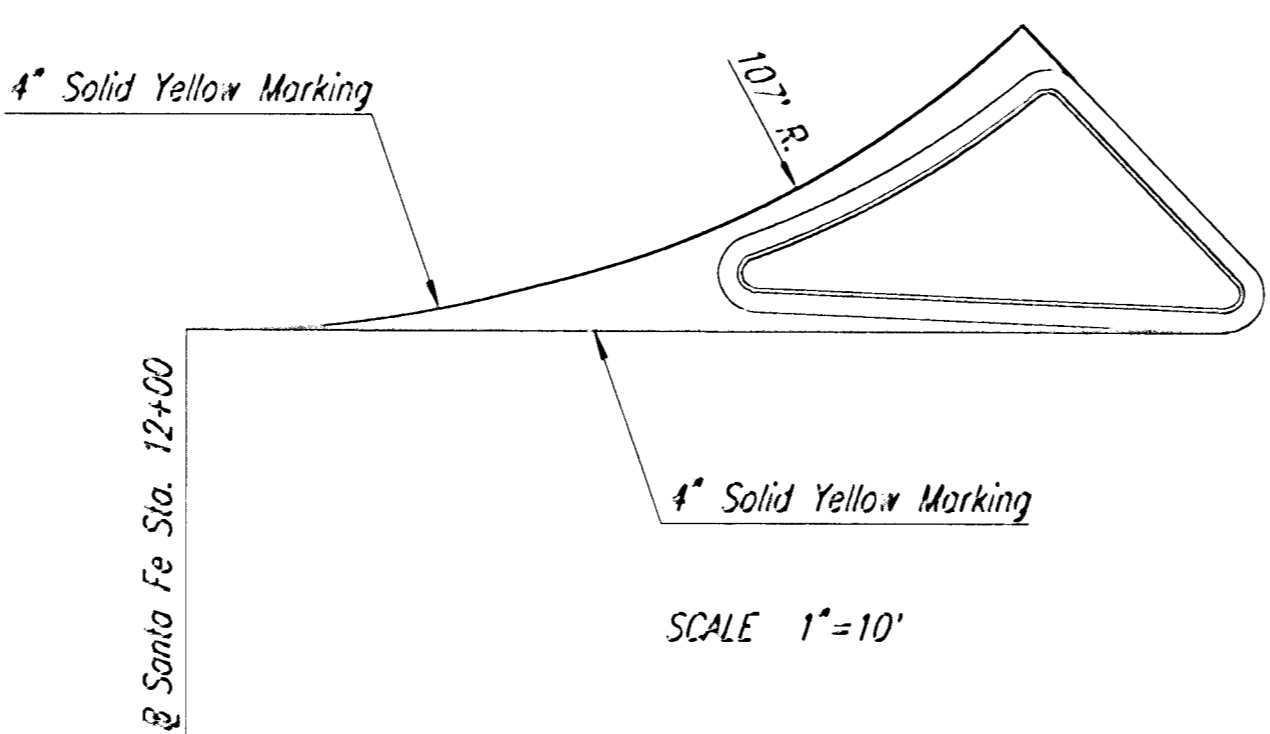


|      |  |
|------|--|
| DATE |  |
| BY   |  |

DSNR: RWM OPER: DRP SCALE: 1"=40'  
 1/1999/99189/BID SET 2/SIGNING PLAN/SGNMRK.DGN 8-05-2002 13:51:54 LAST REV: 9-27-02 BY: drp

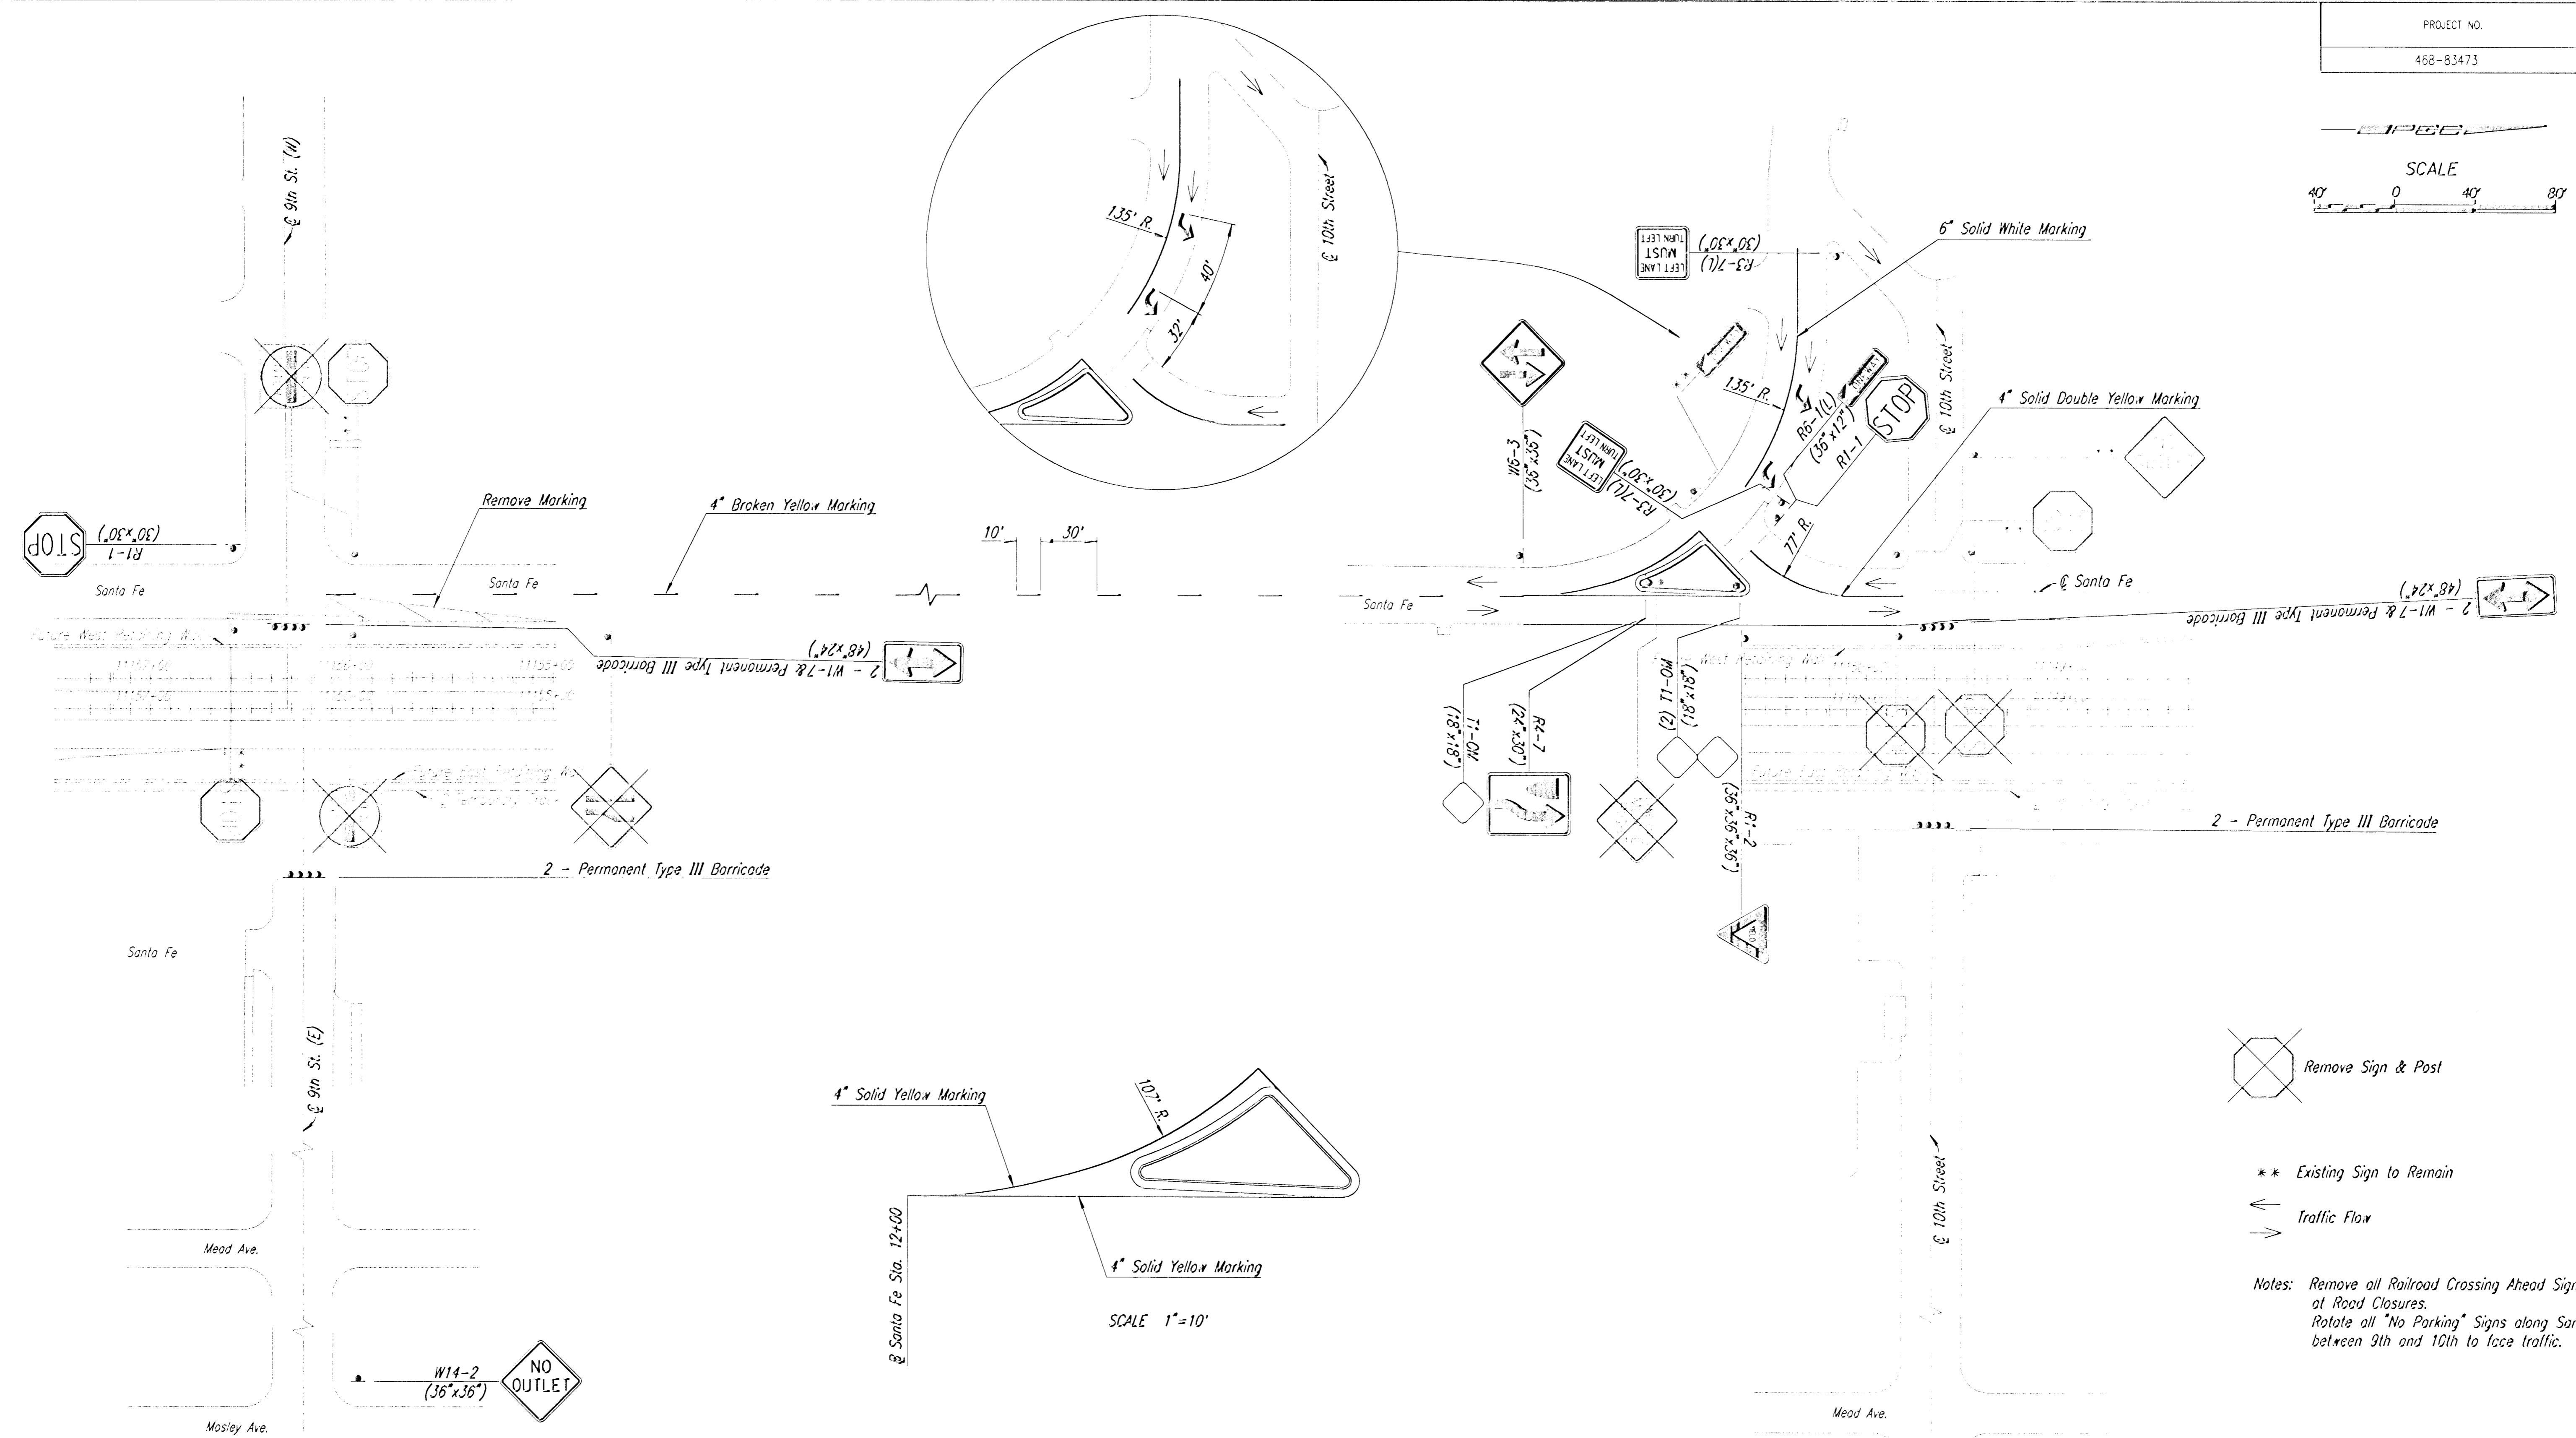

| Street   | MARKING #       |                  |                |                 |
|----------|-----------------|------------------|----------------|-----------------|
|          | 4" Solid Yellow | 4" Broken Yellow | 6" Solid White | Left Turn Arrow |
| Santa Fe | 372             | 117              | 123            | 2               |
| Total    | 372             | 117              | 123            | 2               |

# For Information Only

Remove Sign & Post  
 \*\* Existing Sign to Remain  
 Traffic Flow  
 Notes: Remove all Railroad Crossing Ahead Signs at Road Closures.  
 Rotate all "No Parking" Signs along Santa Fe between 9th and 10th to face traffic.

This sheet designed by:

Professional Engineering Consultants, P.A.  
 303 S. TOPEKA - WICHITA, KANSAS 67202  
 316-262-2691 • FAX 316-262-3003

|   |      |            |          |            |           |
|---|------|------------|----------|------------|-----------|
| 3   |      |            |          |            |           |
| 2   |      |            |          |            |           |
| 1   |      |            |          |            |           |
| NO.   | DATE | REVISIONS  |          |            |           |
| <b>CITY OF WICHITA</b><br><b>WICHITA CENTRAL CORRIDOR</b><br><b>SIGNING &amp; MARKING PLAN</b><br><b>9th St., 10th St. &amp; Santa Fe</b> |      |            |          |            |           |
| SHEET NO.   | OF   | SCALE      | 1" = 40' | APP'D      |           |
| DESIGNED  | RWM  | DETAILED   | DRP      | QUANTITIES | TRACED    |
| DESIGN CK.  | GOS  | DETAIL CK. |          | QUAN. CK.  | TRACE CK. |