

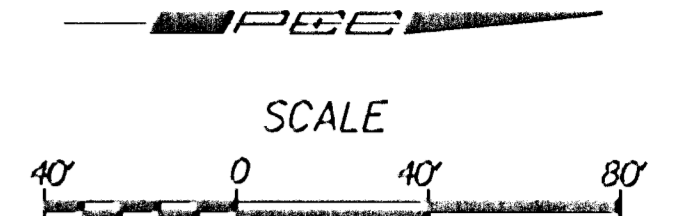


PROJECT NO.	SHEET NO.	TOTAL SHEETS
468-83473	24	60

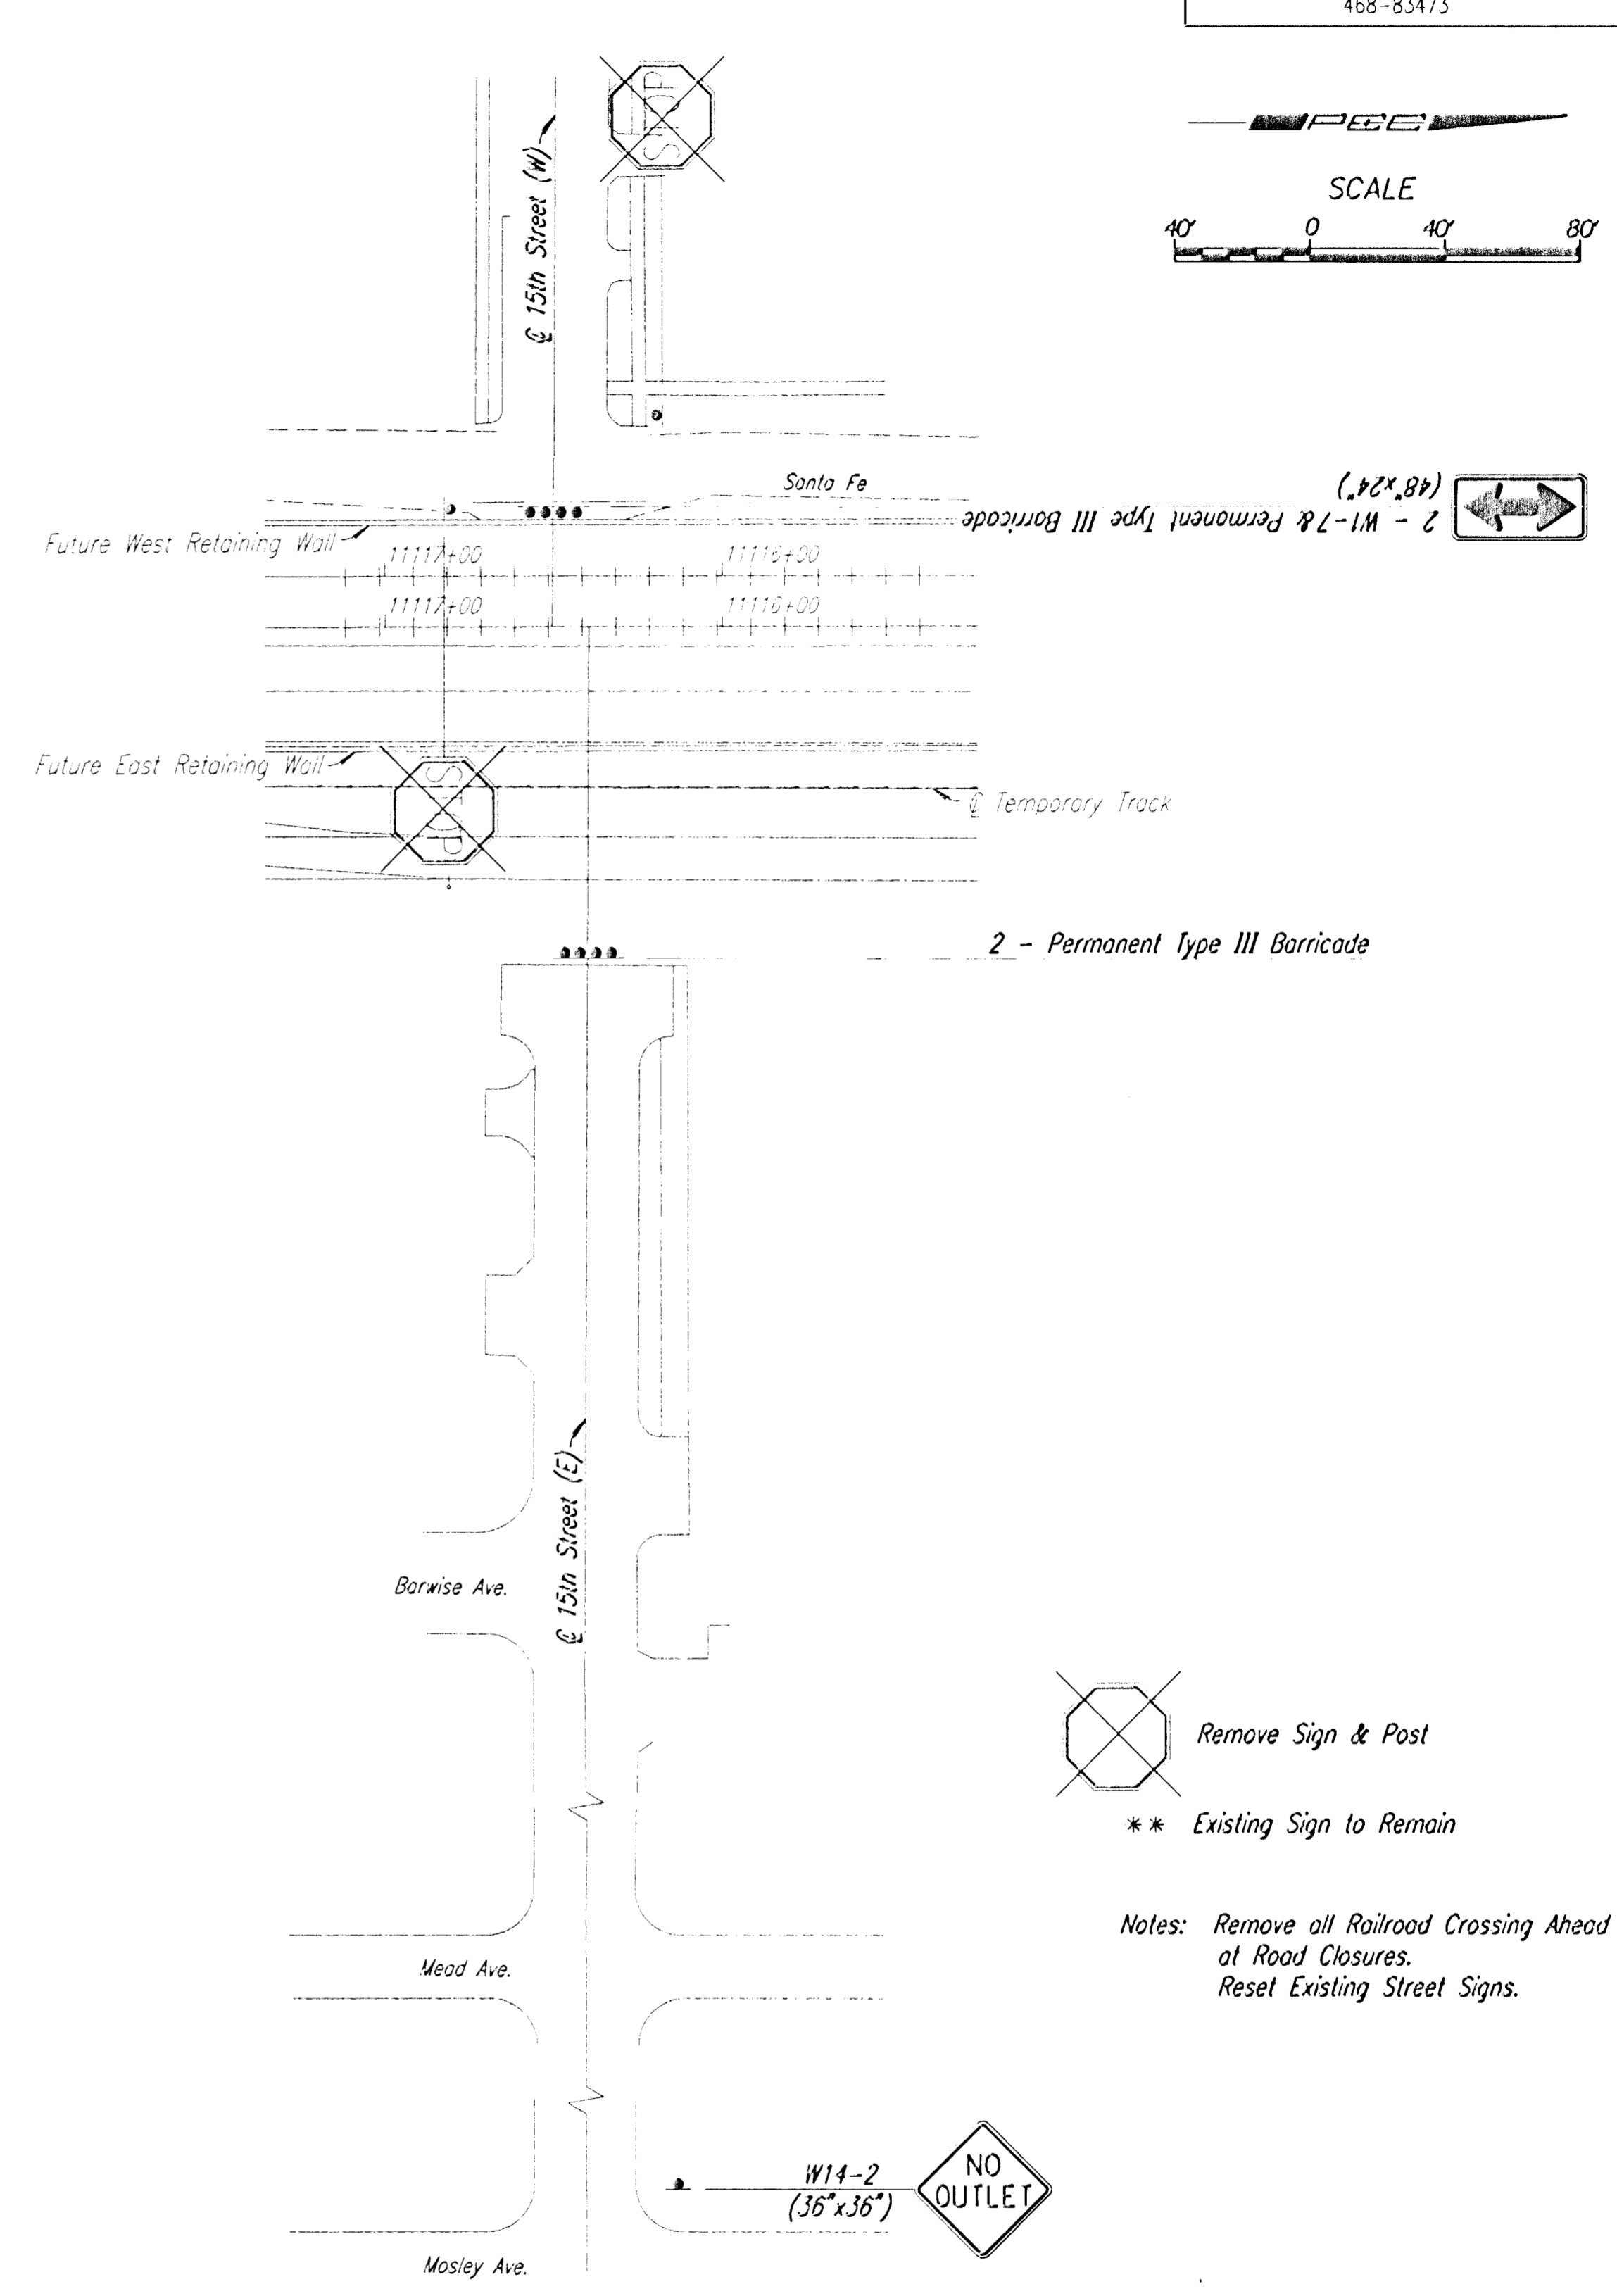

DATE	
BY	

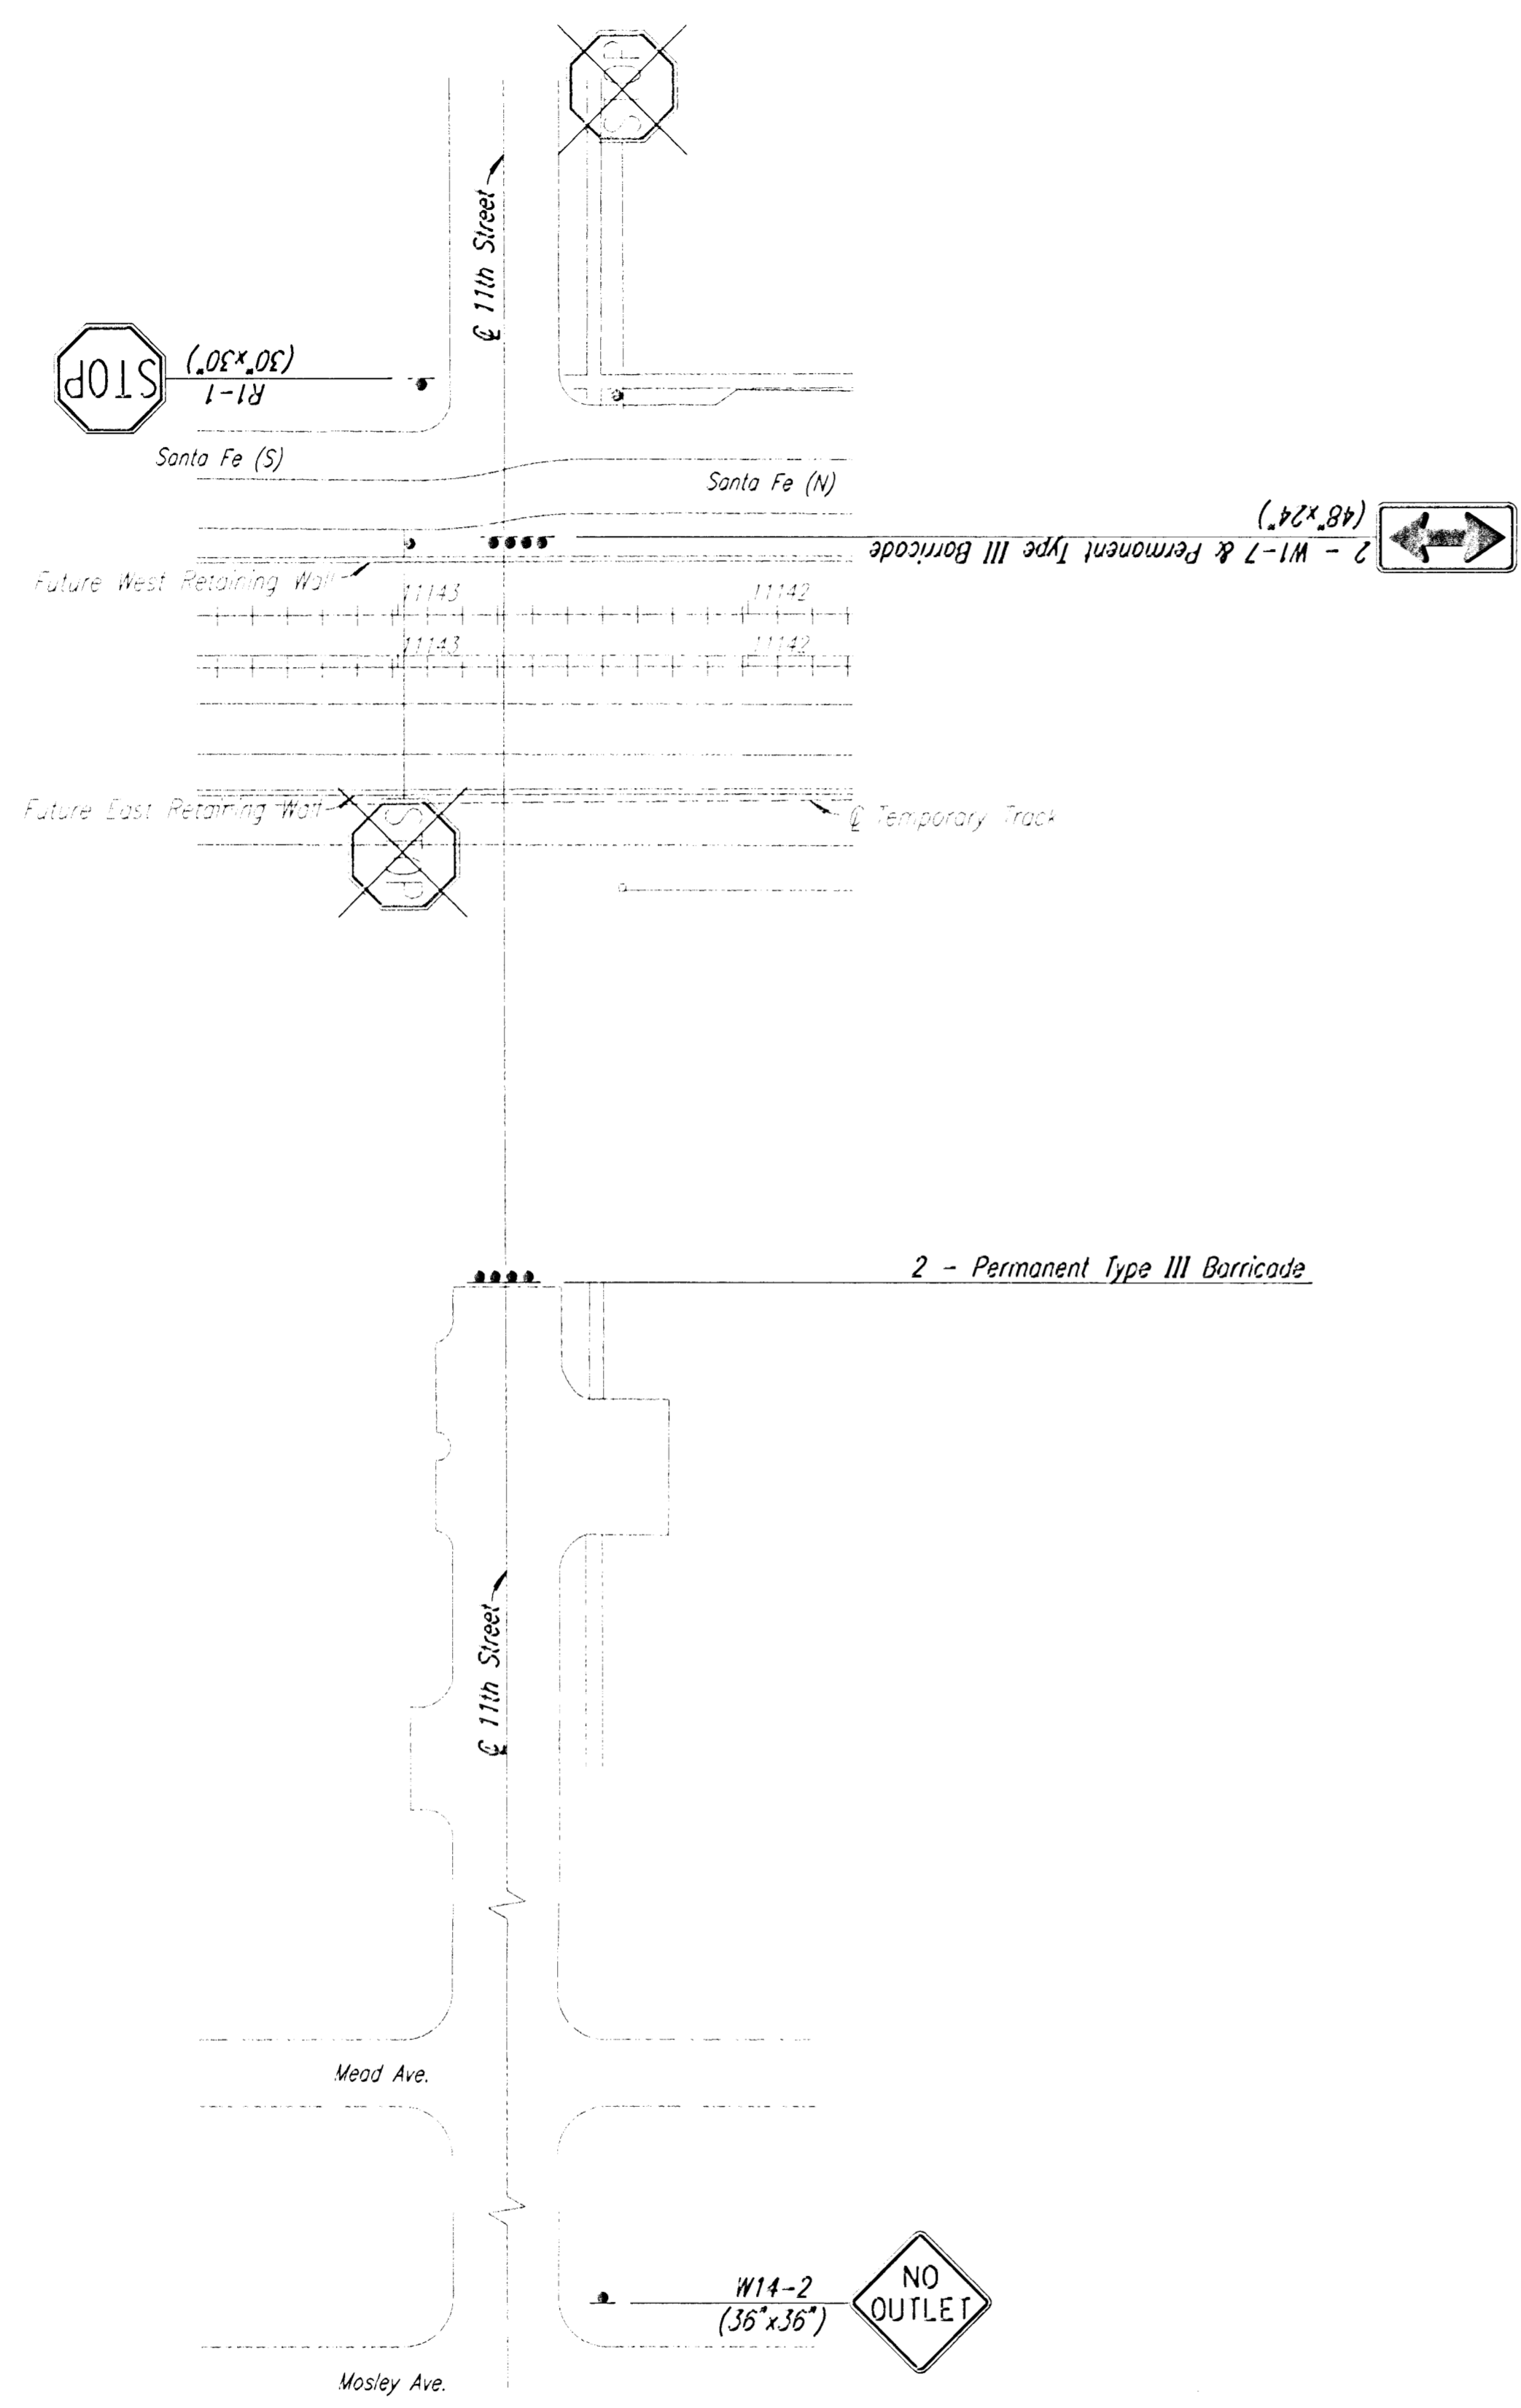

Remove Sign & Post
 ** Existing Sign to Remain

Notes: Remove all Railroad Crossing Ahead Signs at Road Closures.
 Reset Existing Street Signs.

DSNR: RWM OPER: DRP SCALE: 1"=40'
 1/1999/99189/BID SET 2/SIGNING PLAN/SGNMRK1.DGN 8-05-2002 13:51:54 LAST REV: 9-18-02 BY: drp

This sheet designed by:

Professional Engineering Consultants, P.A.
 303 S. TOPEKA • WICHITA, KANSAS 67202
 316-262-2691 • FAX 316-262-3003

3				
2				
1				
NO.	DATE	REVISIONS		
CITY OF WICHITA				
WICHITA CENTRAL CORRIDOR				
SIGNING & MARKING PLAN				
11th St. & 15th St.				
SHEET NO.	OF	SCALE	1" = 40'	APP'D
DESIGNED	RWM	DETAILED	DRP	QUANTITIES
DESIGN CK.	GDS	DETAIL CK.	DIANCK.	TRACE CK.