
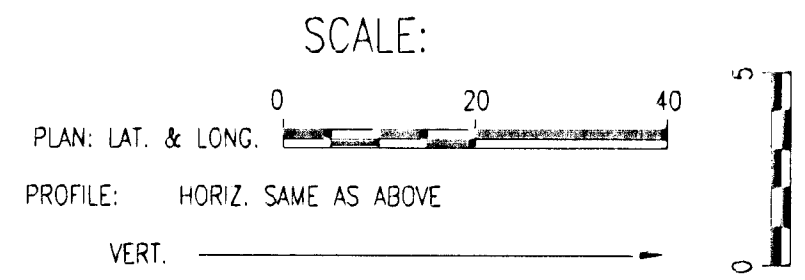


DATE	
BY	
CHECKED	
PLAN	

DATE	
BY	
CHECKED	
PROFILE	


DSNR: MDK OPER: JLM SCALE: 1"=20.00' 08/23/02
 Q:\999\99189\004\water\water_3rd_11-12-2002

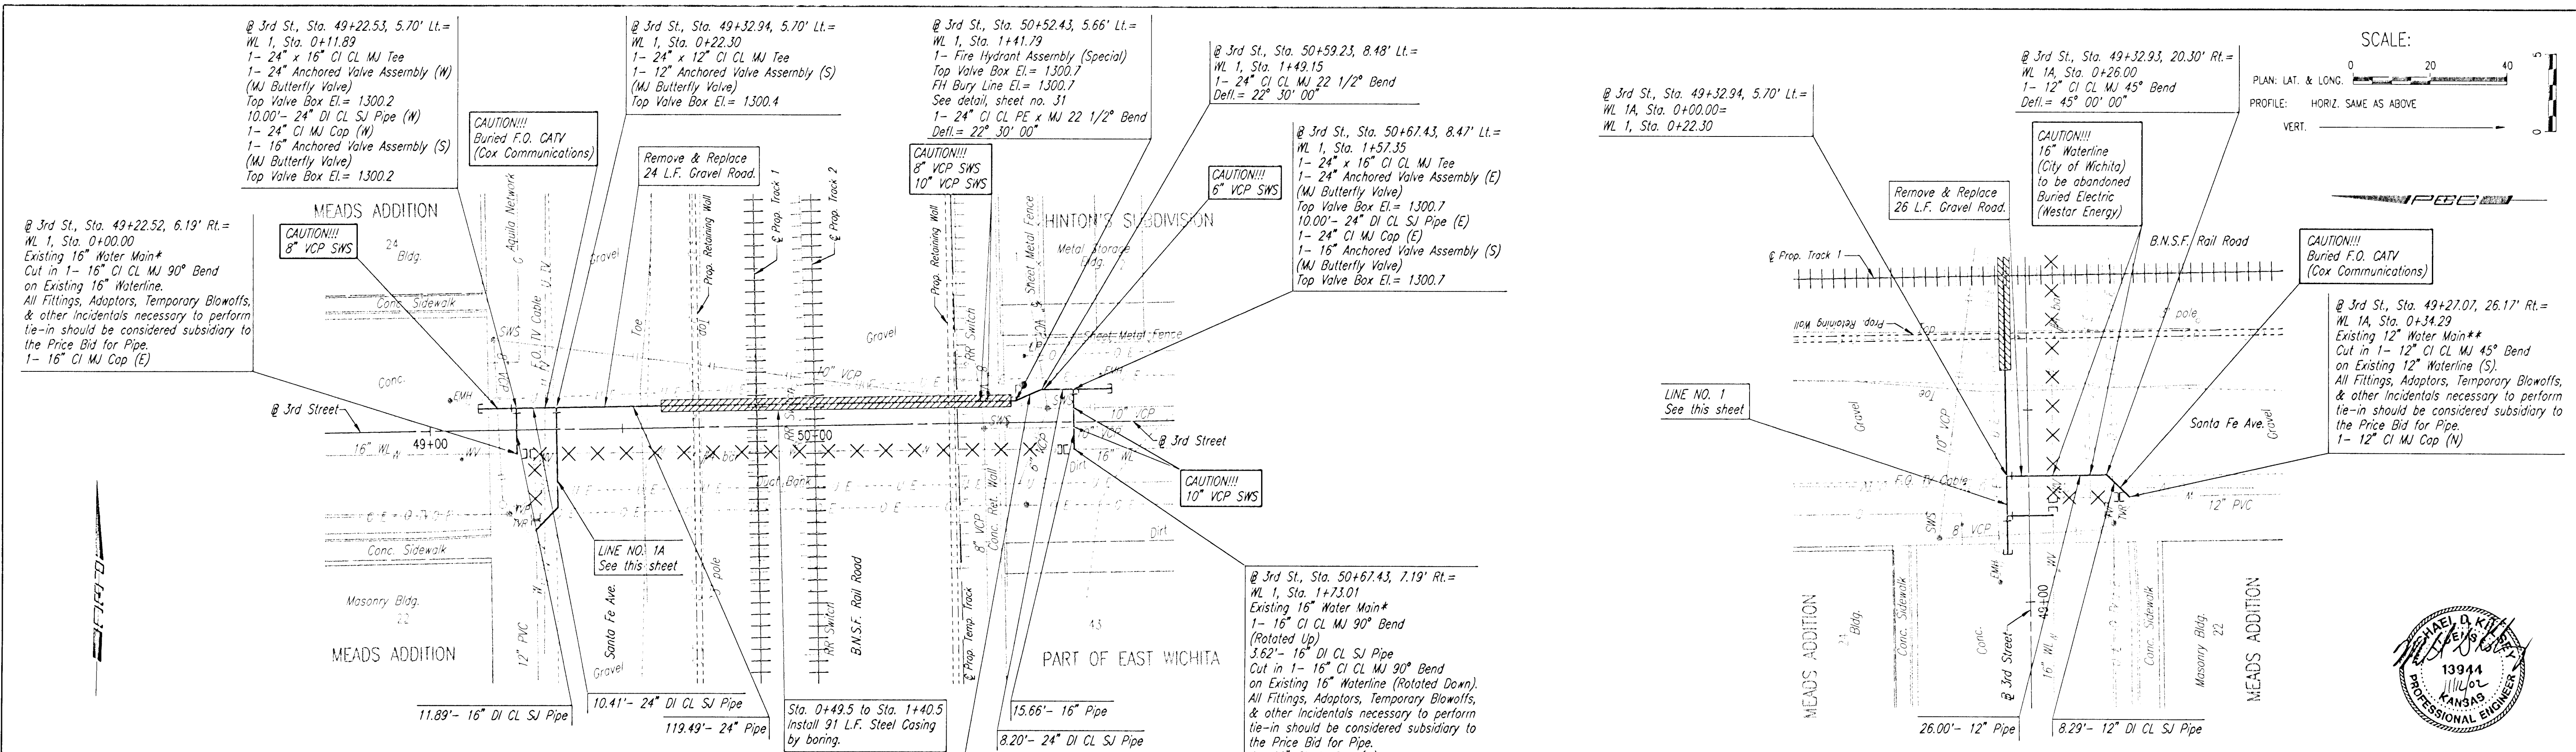

□ - Denotes Cops or Plugs to be Installed
 X - Denotes Waterline to be Abandoned.

WATERLINE NO. 1

WATERLINE NO. 1A

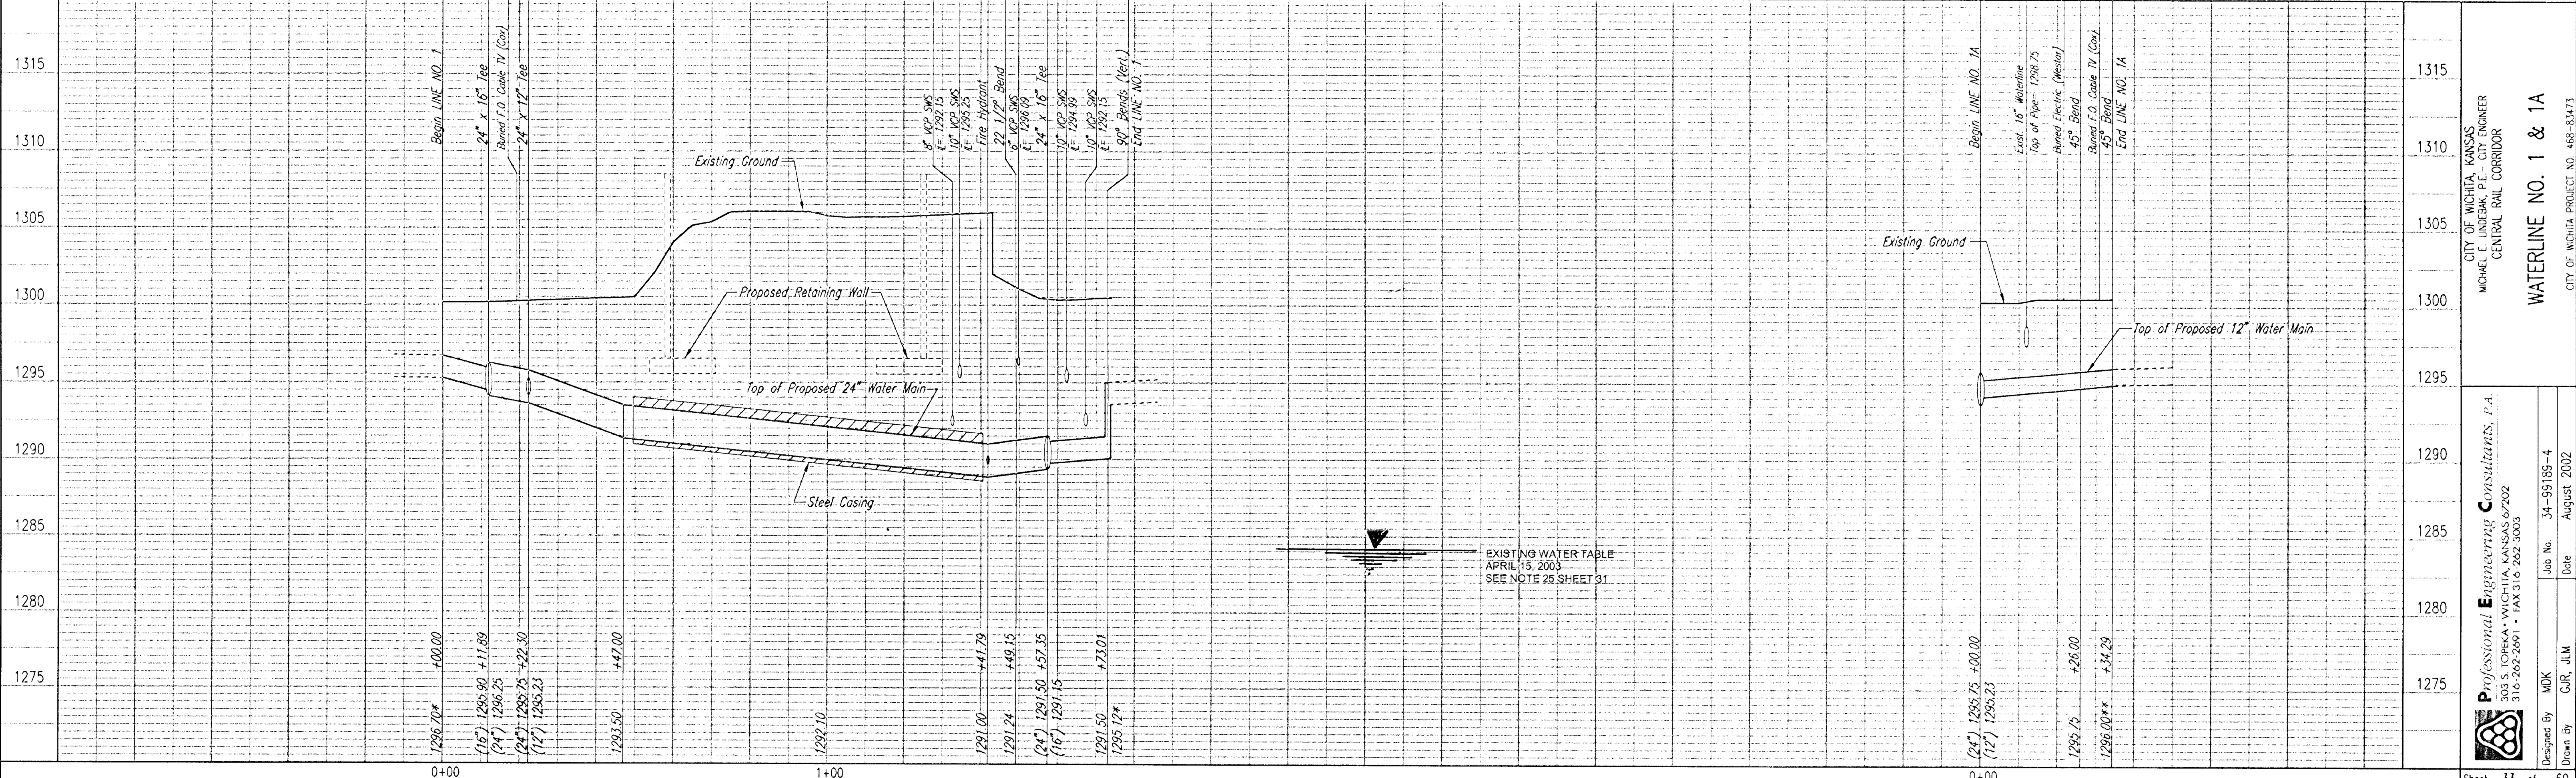

CITY OF WICHITA, KANSAS
 MICHAEL D. KITZINGER, P.E. - CITY ENGINEER
 CENTRAL RAIL CORRIDOR

WATERLINE NO. 1 & 1A

Professional Engineering Consultants, P.A.
 303 S. TOPEKA • WICHITA, KANSAS 67202
 316-262-2691 • FAX 316-262-3003

Designed By: MDK
 Drawn By: GJR, JLM
 Job No.: 34-99189-4
 Date: August 2002

Sheet 33 of 60