


81

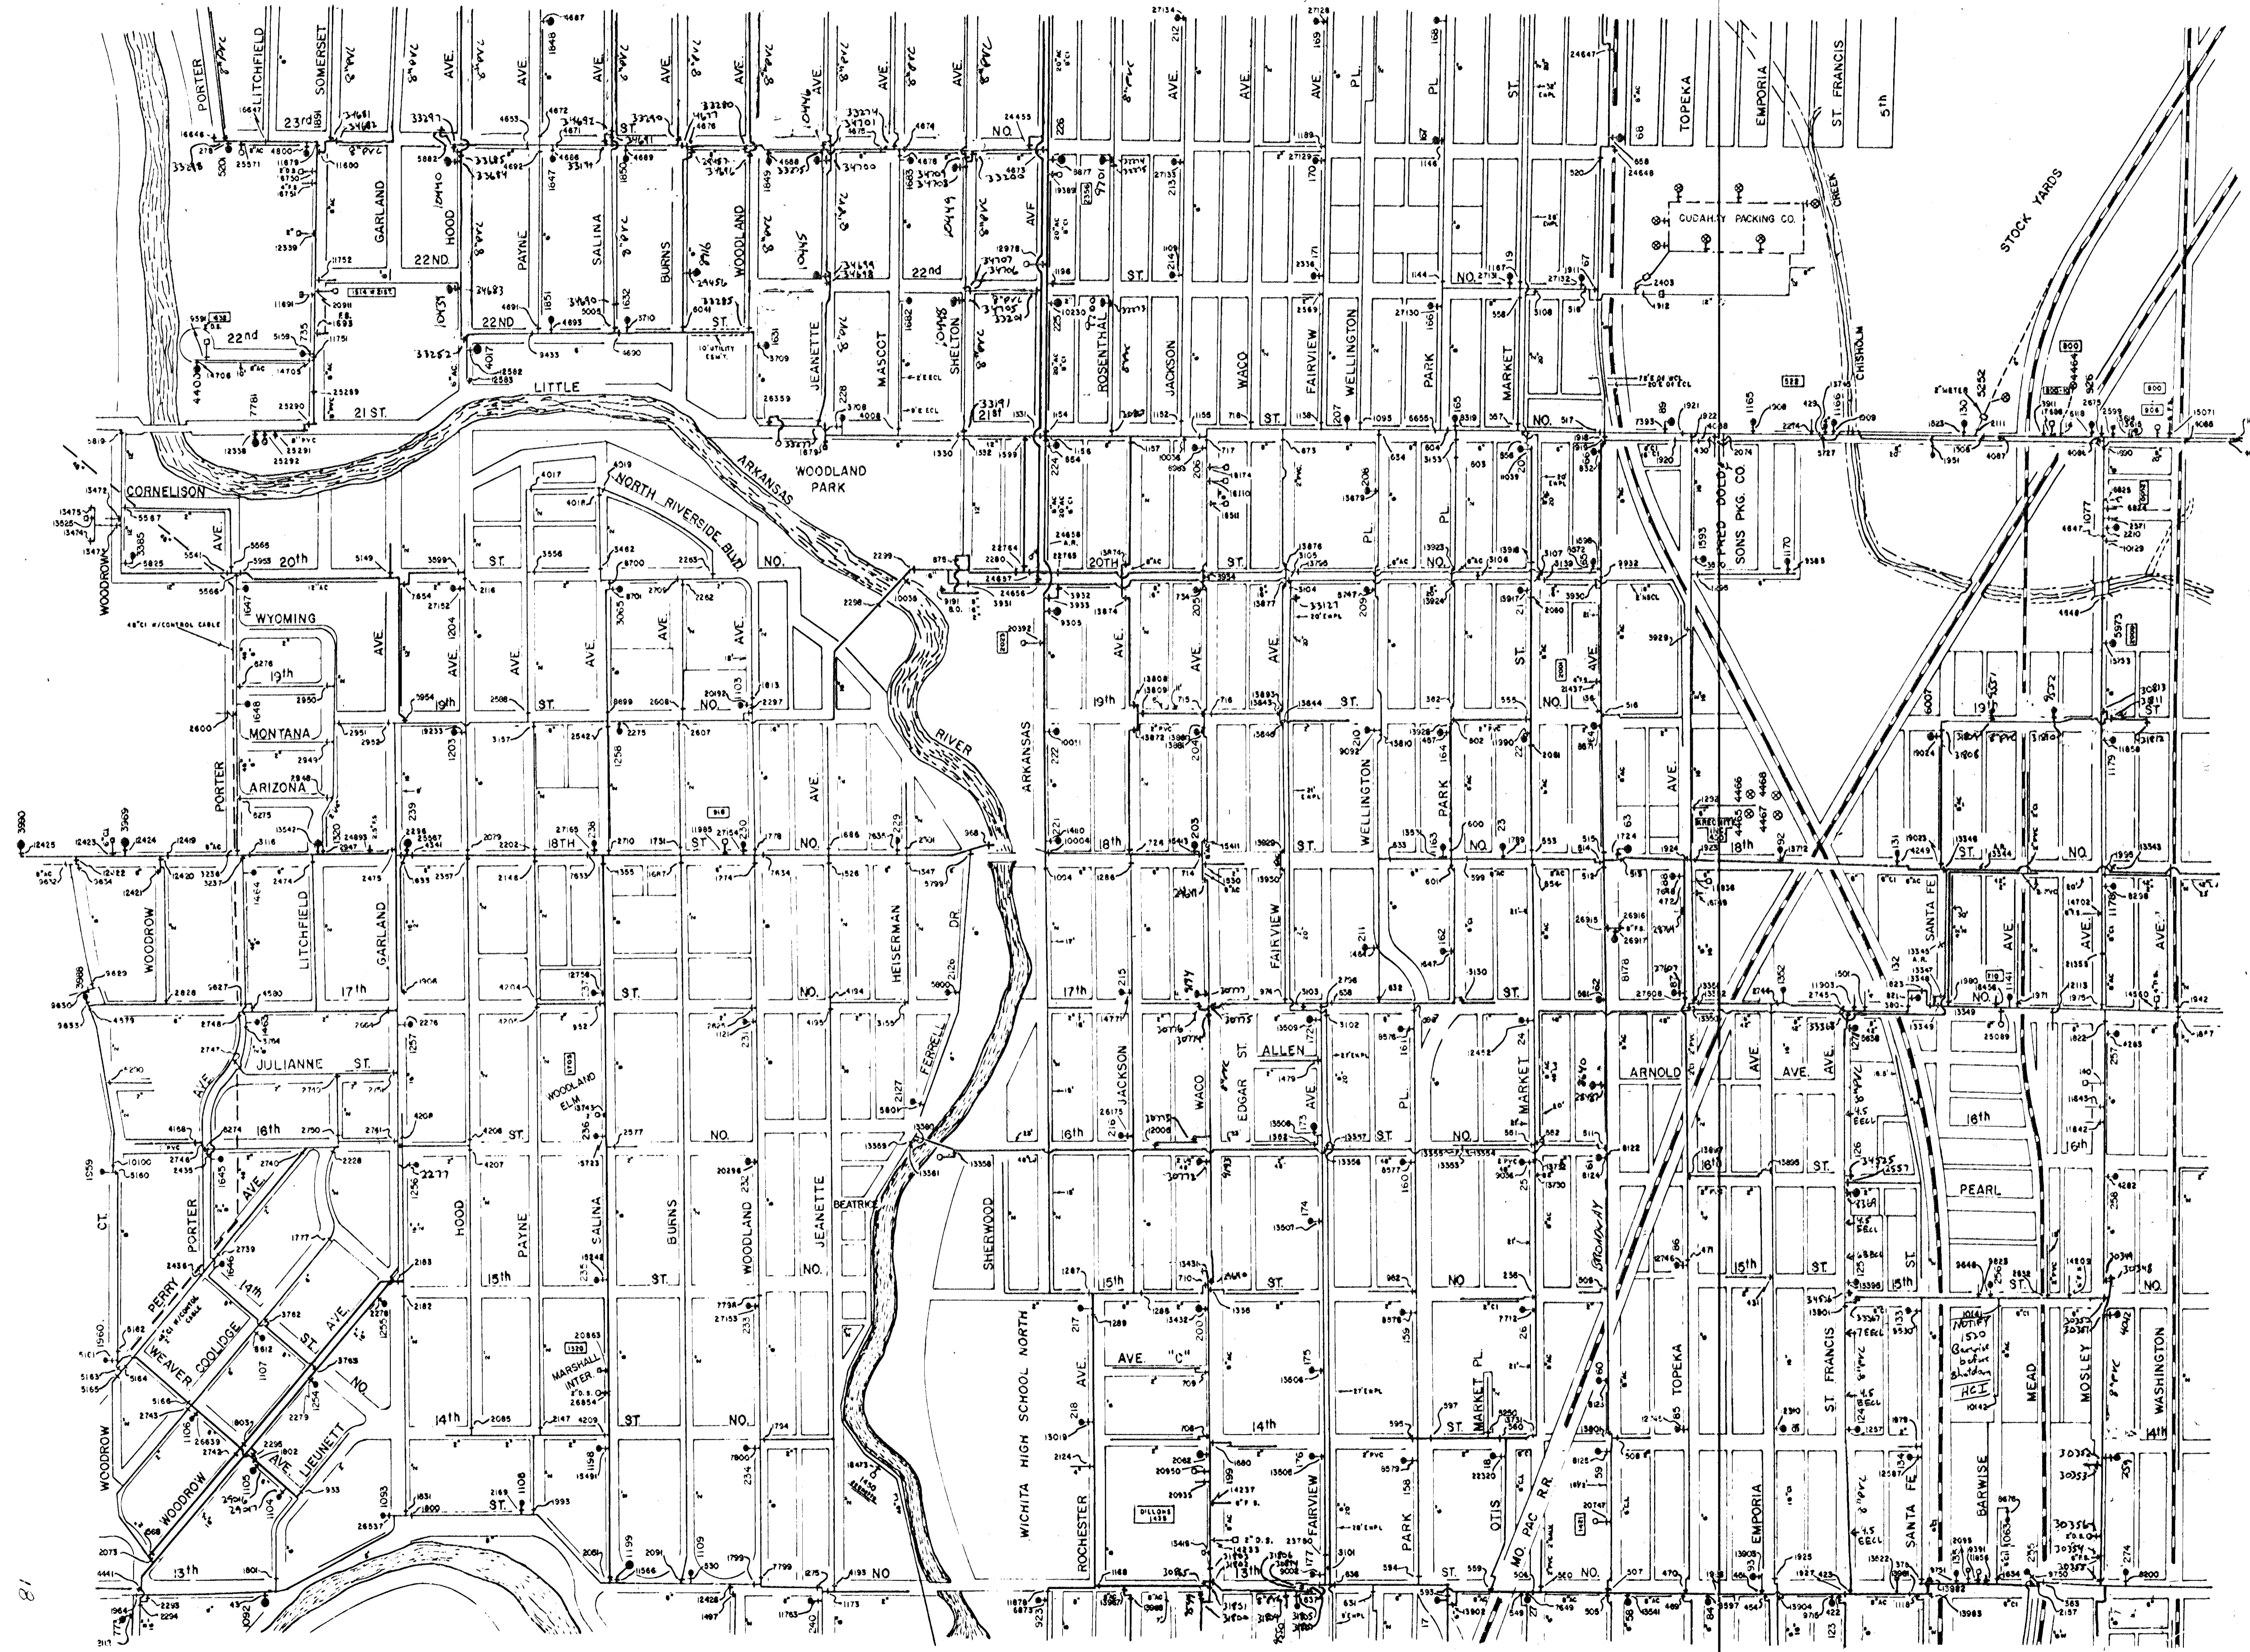

DISCLAIMER:
THIS MAP WAS GENERATED FROM THE CITY OF WICHITA WATER & SEWER DEPARTMENT WATER DISTRIBUTION MAPS, REVISED 01/30/01. WHILE THE INFORMATION CONTAINED HEREIN REFLECTS THE BEST INFORMATION AVAILABLE AT THE TIME, THERE IS NO GUARANTEE OF ANY KIND (EXPRESS, IMPLIED, OR OTHERWISE) OF THE TRUENESS OR ACCURACY OF THIS MAP.

I-14

CITY OF WICHITA, KANSAS
MICHAEL E. LINDEBAK, P.E. - CITY ENGINEER
CENTRAL RAIL CORRIDOR
CITY OF WICHITA WATERLINE MAP
CITY OF WICHITA PROJECT NO. 468-83473

Professional Engineering Consultants, P.A.
303 S. GOREA WICHITA, KANSAS 67202
316.262.2691 • FAX 316.262.3665
Designed By Job No. 34-99189-4-042
Drawn By Date August 2002

