


PROJECT NO. 468-83473	SHEET NO. 52	TOTAL SHEETS 60
--------------------------	-----------------	--------------------

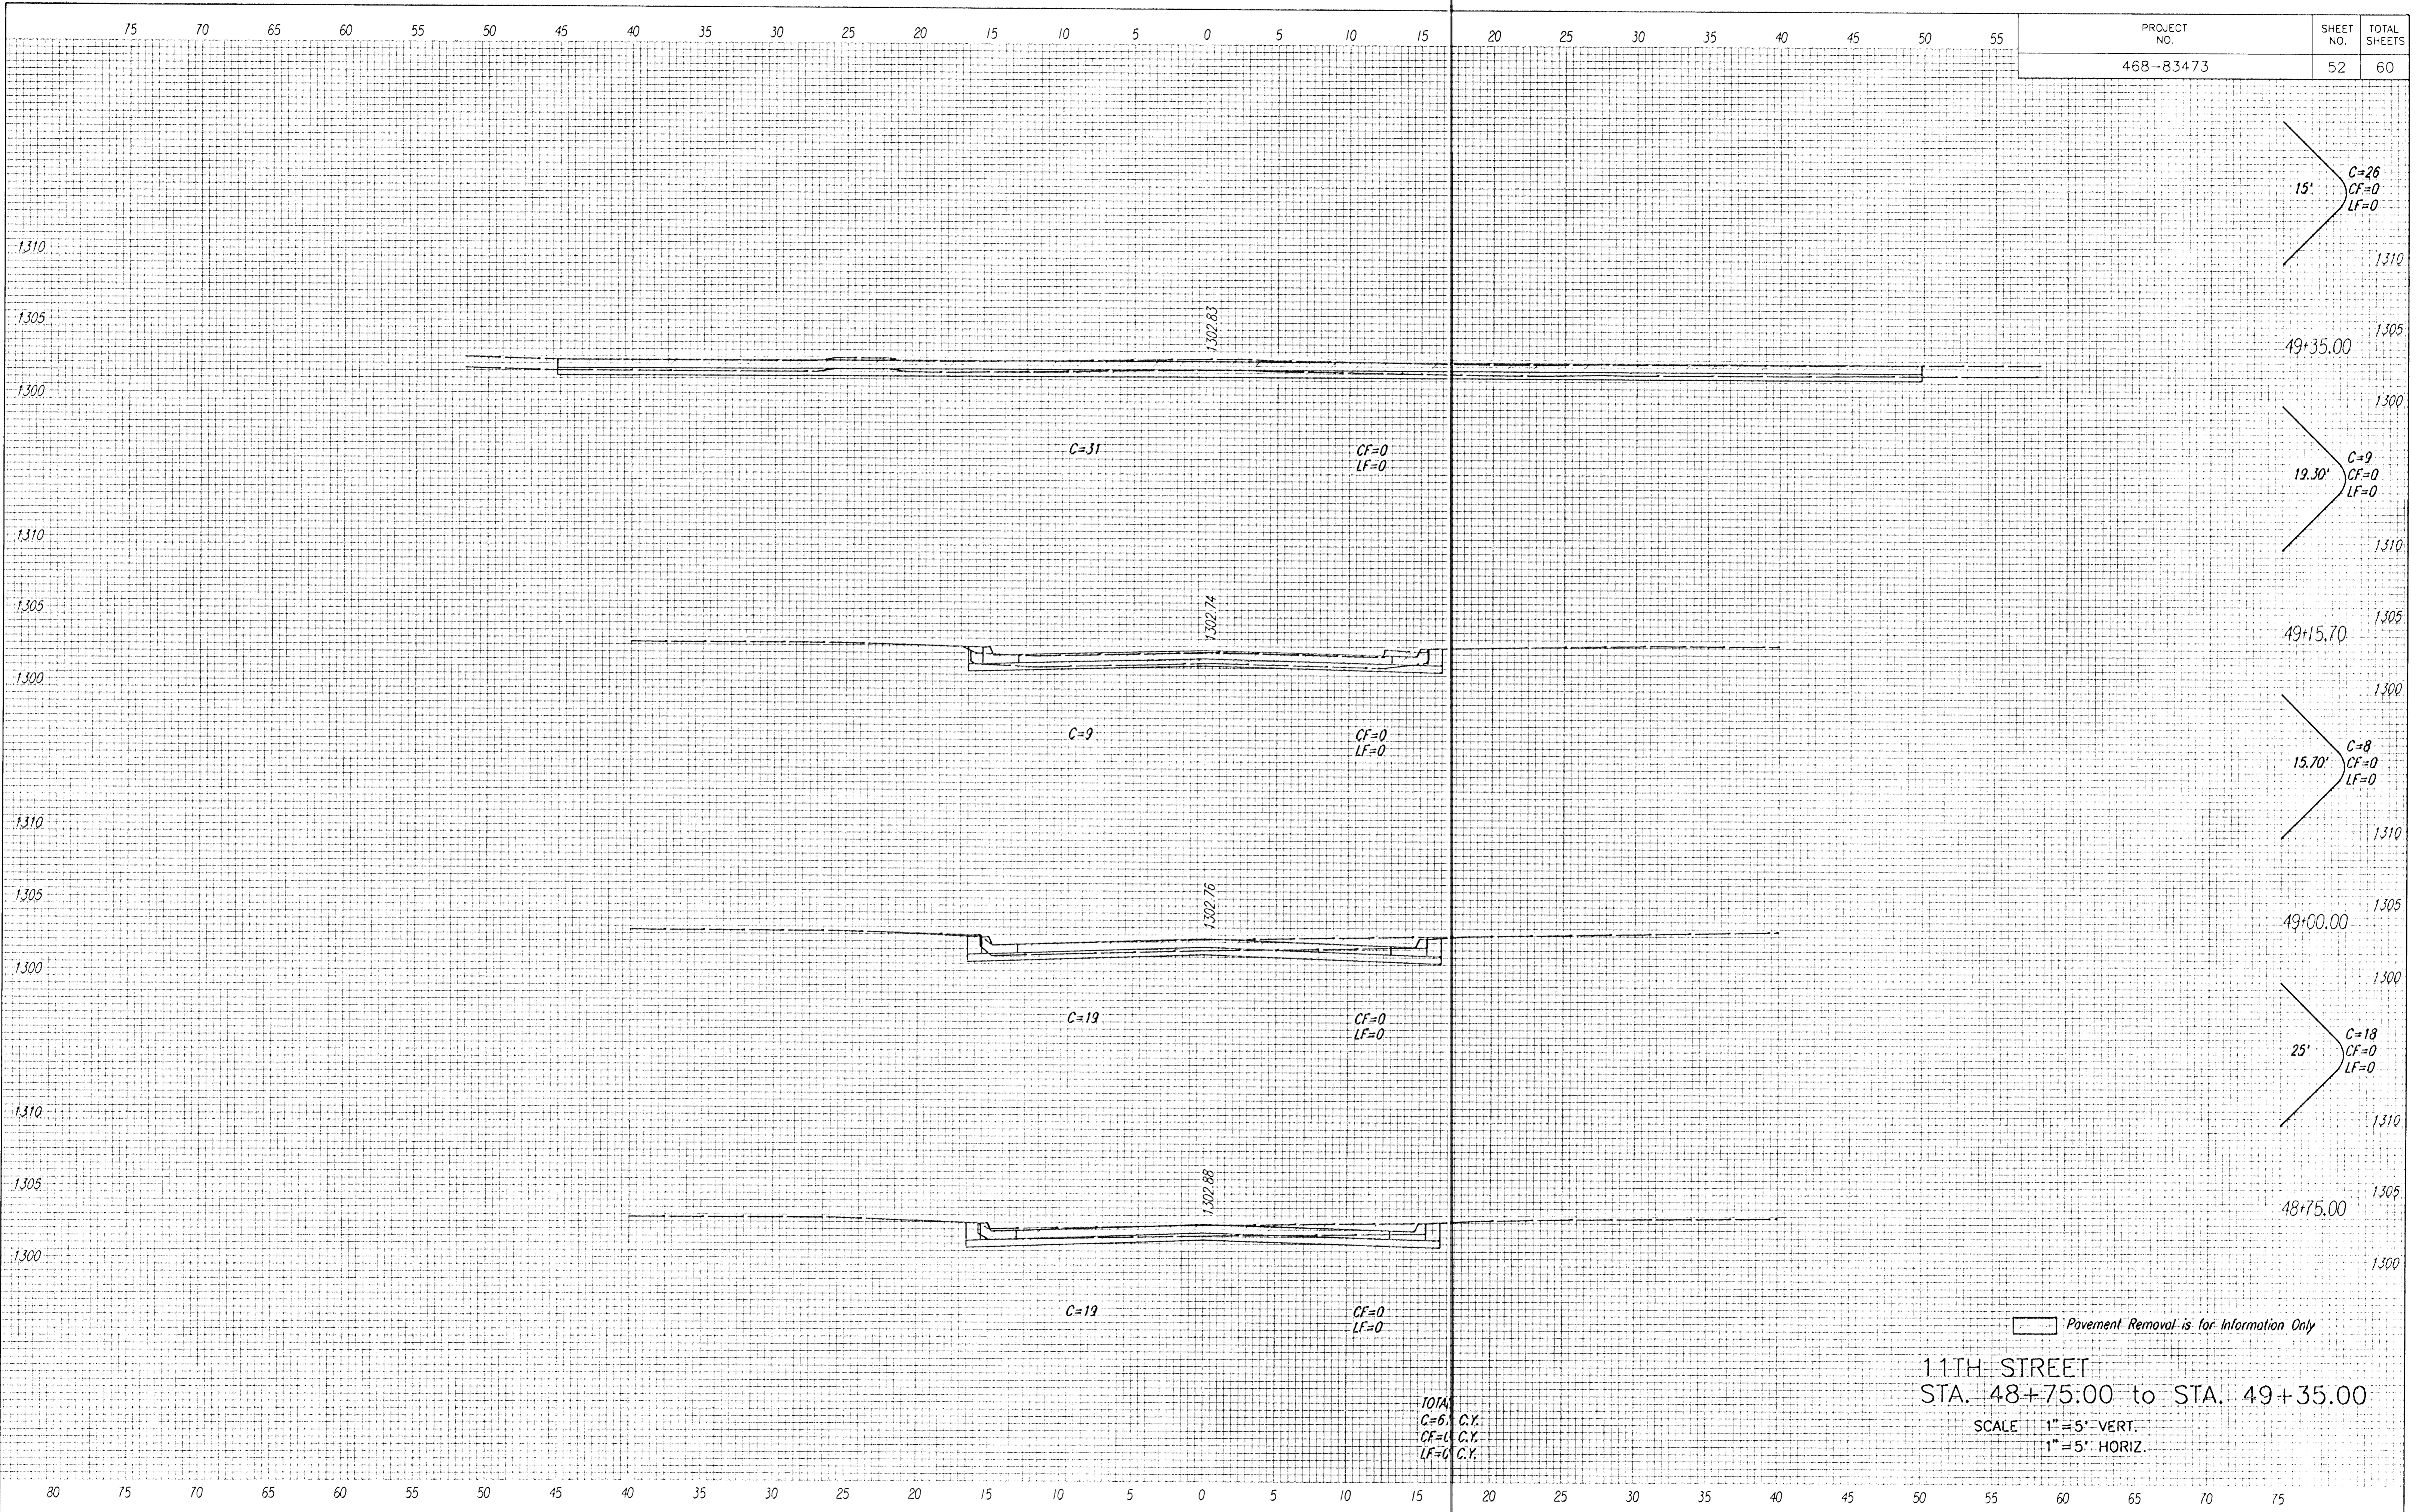

DATE	
BY	
REFERENCES NOTED	
REFERENCES CHECKED	

i:/1999/99189/Bid set 2/sect/11th_xs.dgn
Date Plotted: 8-15-02 Plotted by: arp

TOTAL
C=6 C.Y.
CF=0 C.Y.
LF=0 C.Y.

Pavement Removal is for Information Only

11TH STREET
STA. 48+75.00 to STA. 49+35.00
SCALE 1" = 5' VERT.
1" = 5' HORIZ.