


75 70 65 60 55 50 45 40 35 30 25 20 15 10 5 0 5 10 15 20 25 30 35 40 45 50 55

PROJECT NO. 468-83473	SHEET NO. 56	TOTAL SHEETS 60
--------------------------	-----------------	--------------------

DATE	
BY	
REFERENCES NOTED	
REFERENCES CHECKED	

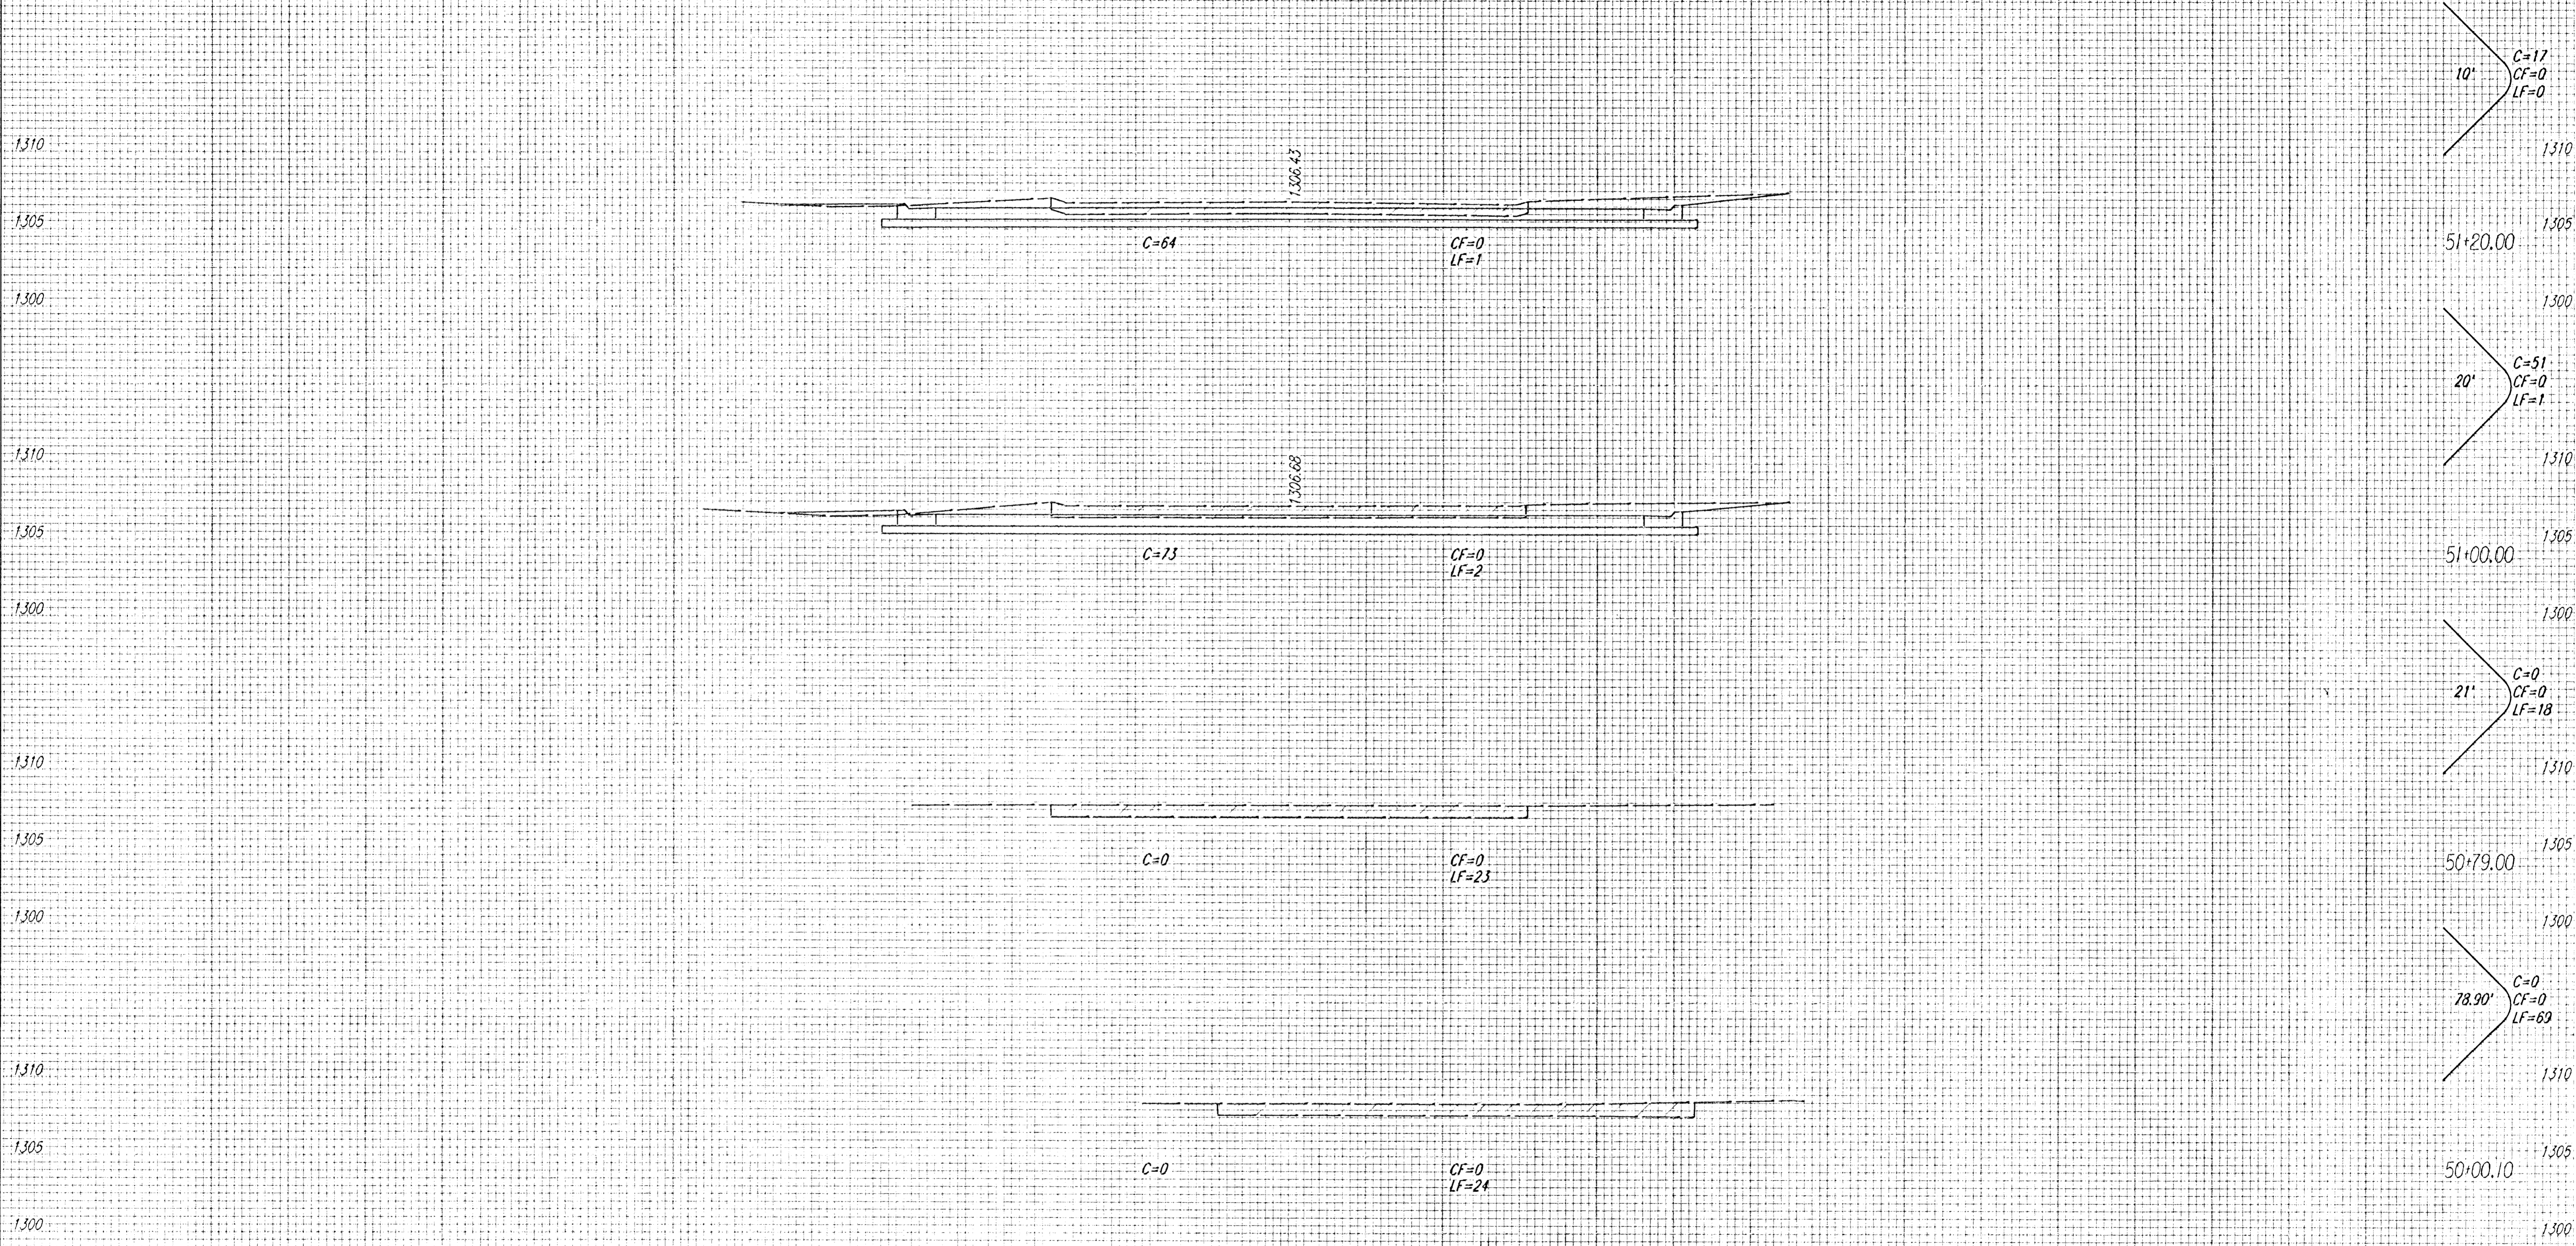

TOTAL
C=68 C.Y.
CF=0 C.Y.
LF=88 C.Y.

Pavement Removal is for Information Only

15TH STREET
STA. 50+00.10 to STA. 51+20.00

SCALE 1"=5' VERT.
1"=5' HORIZ.

i:\1999\99189\Bid set 2\sect\15th_xs.dgn
Date Plotted: 8-14-02 Plotted by: arp

80 75 70 65 60 55 50 45 40 35 30 25 20 15 10 5 0 5 10 15 20 25 30 35 40 45 50 55 60 65 70 75