


75 70 65 60 55 50 45 40 35 30 25 20 15 10 5 0 5 10 15 20 25 30 35 40 45 50 55

PROJECT NO. 468-83473	SHEET NO. 57	TOTAL SHEETS 60
--------------------------	-----------------	--------------------

DATE	
BY	
REFERENCES NOTED	
REFERENCES CHECKED	

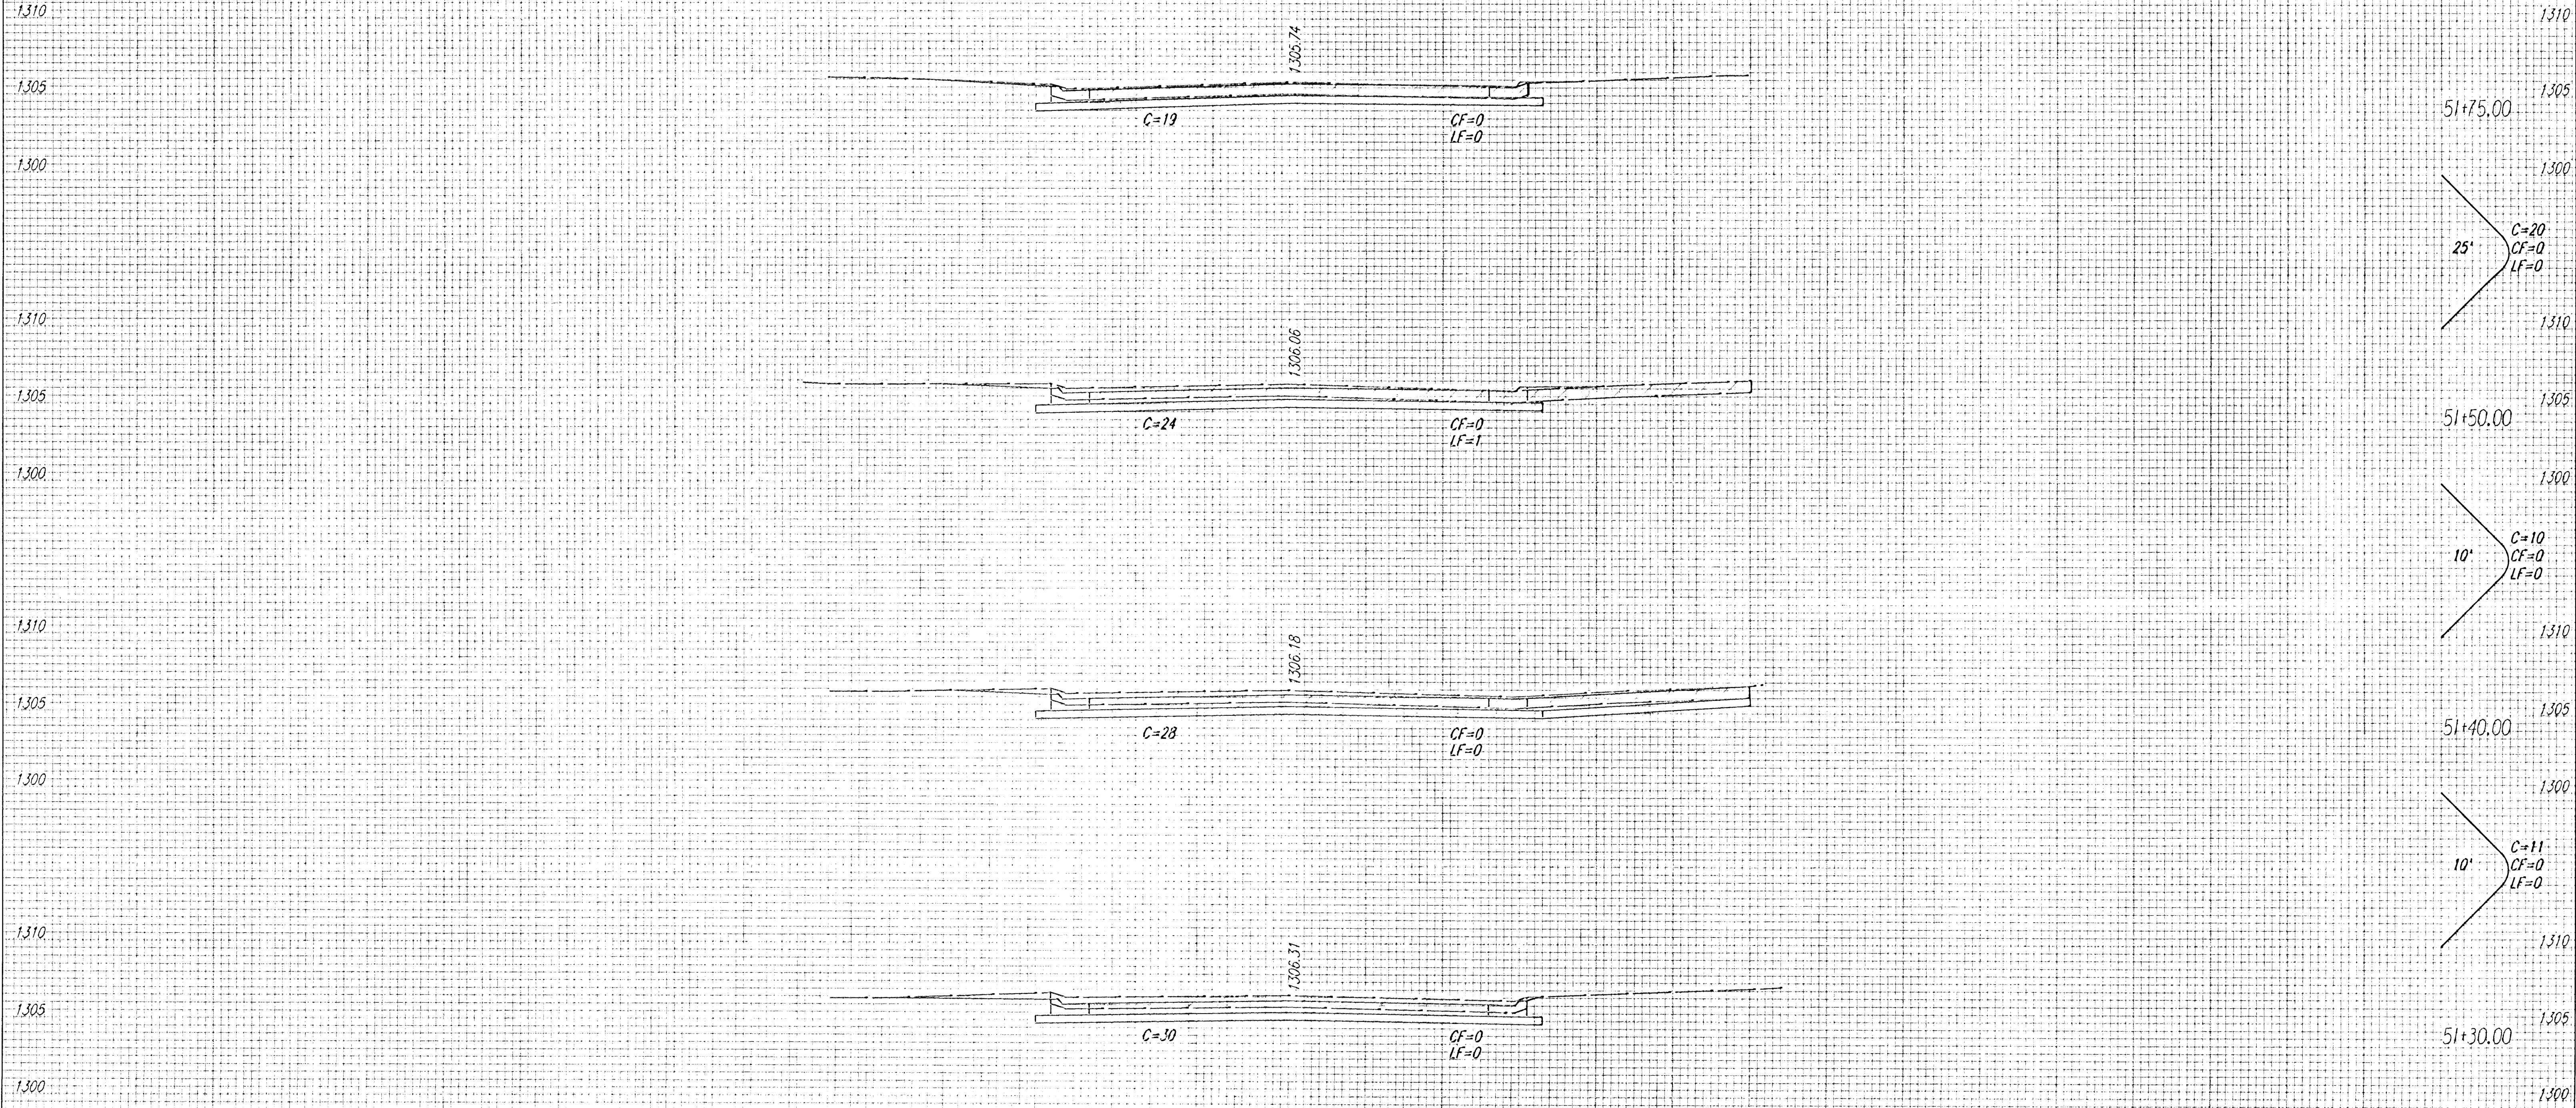

 Pavement Removal is for Information Only

15TH STREET
STA. 51+30:00 to STA. 51+75:00

SCALE 1" = 5' VERT.
1" = 5' HORIZ.

TOTAL
C=41 C.Y.
CF=0 C.Y.
LF=0 C.Y.

i:/1999/99189/Bid_set_2/Asect/15th_xs.dgn
Date Plotted: 8-14-02 Plotted by: dtp

80 75 70 65 60 55 50 45 40 35 30 25 20 15 10 5 0 5 10 15 20 25 30 35 40 45 50 55 60 65 70 75