


BY	DATE
REFERENCES NOTED	
REFERENCES CHECKED	

1305
1300
1295
1305
1300
1295
1305
1300
1295
1305
1300
1295

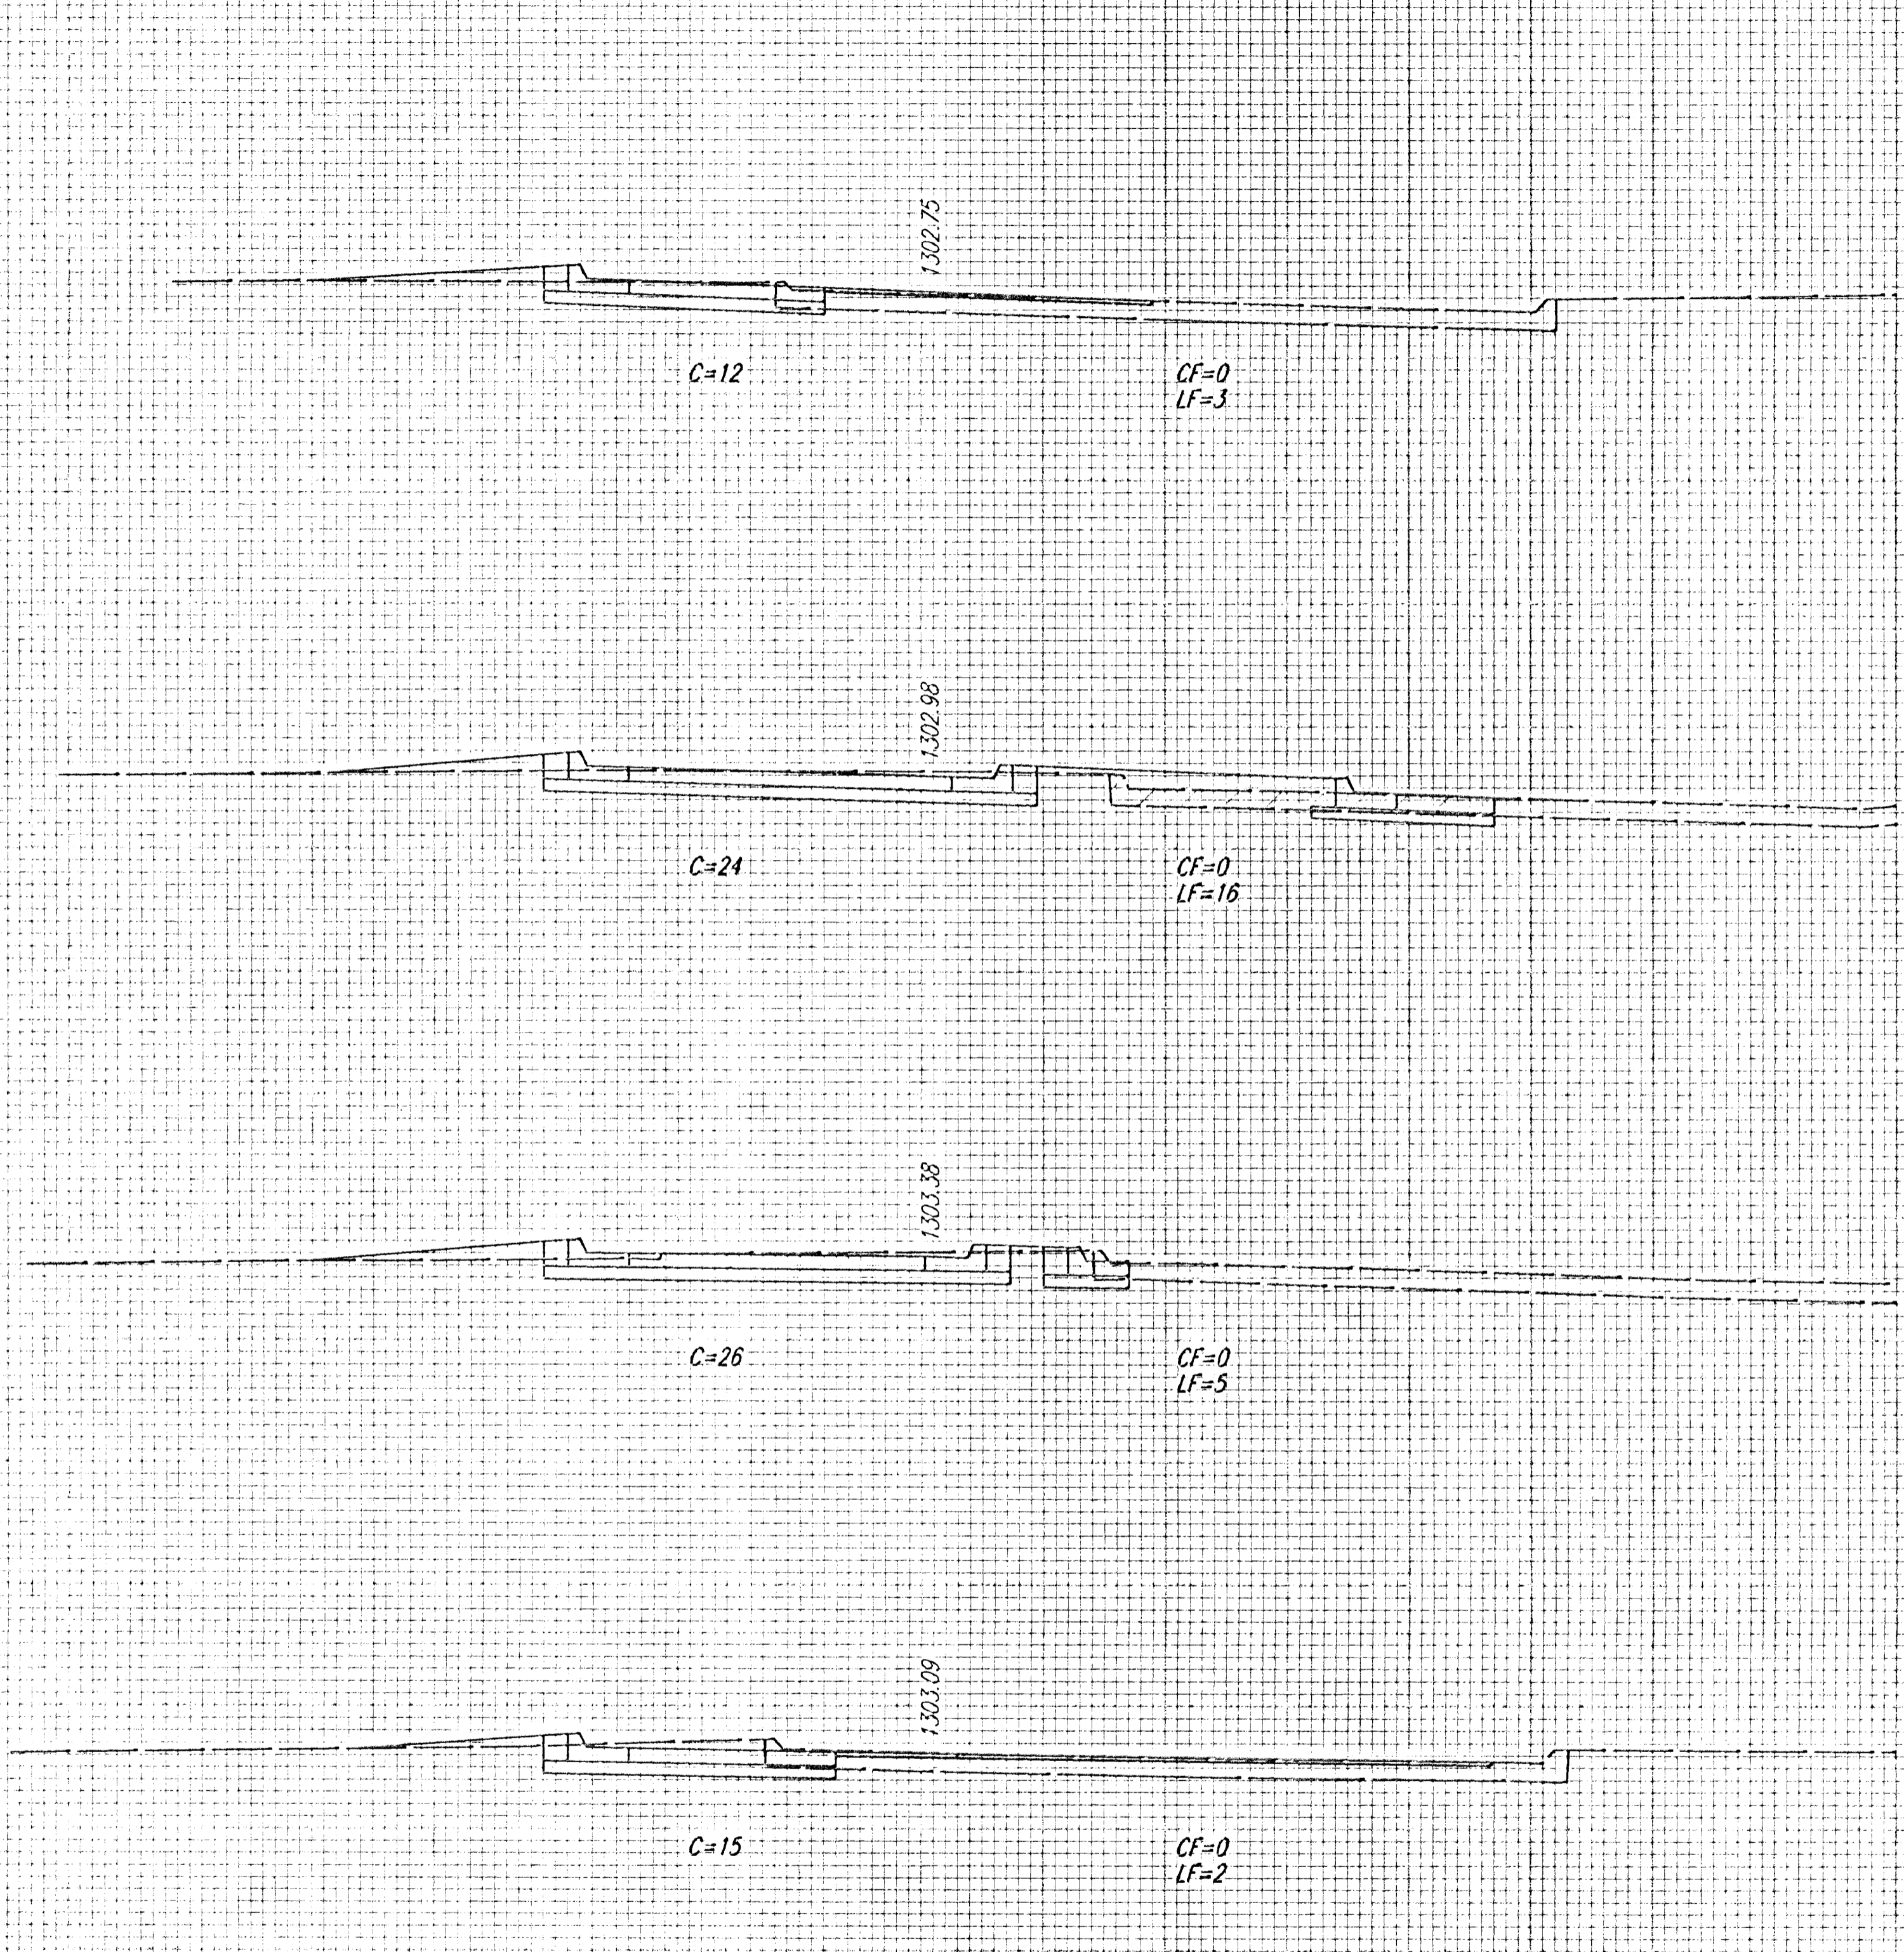

25' C=7 CF=0 LF=1
1305
11+50.00
1300
1295
25' C=17 CF=0 LF=9
1305
11+25.00
1300
1295
29.01' C=27 CF=0 LF=11
1305
10+95.99
1300
1295
20.99' C=16 CF=0 LF=3
1305
10+75.00
1300
1295

Pavement Removal is for Information Only

SANTA FE
STA. 10+75.00 to STA. 11+50.00

TOTAL
C=67 C.Y.
CF=0 C.Y.
LF=24 C.Y.

SCALE 1" = 5' VERT.
1" = 5' HORIZ.