



DSNR: RAS OPER: DRP SCALE: 1"=15' 1/2004/04330/OFFICECHECK/04330_C-PLANPRO.DGN 8-10-2004 9:08:29 LAST REV: 9-2-2004 BY: drp

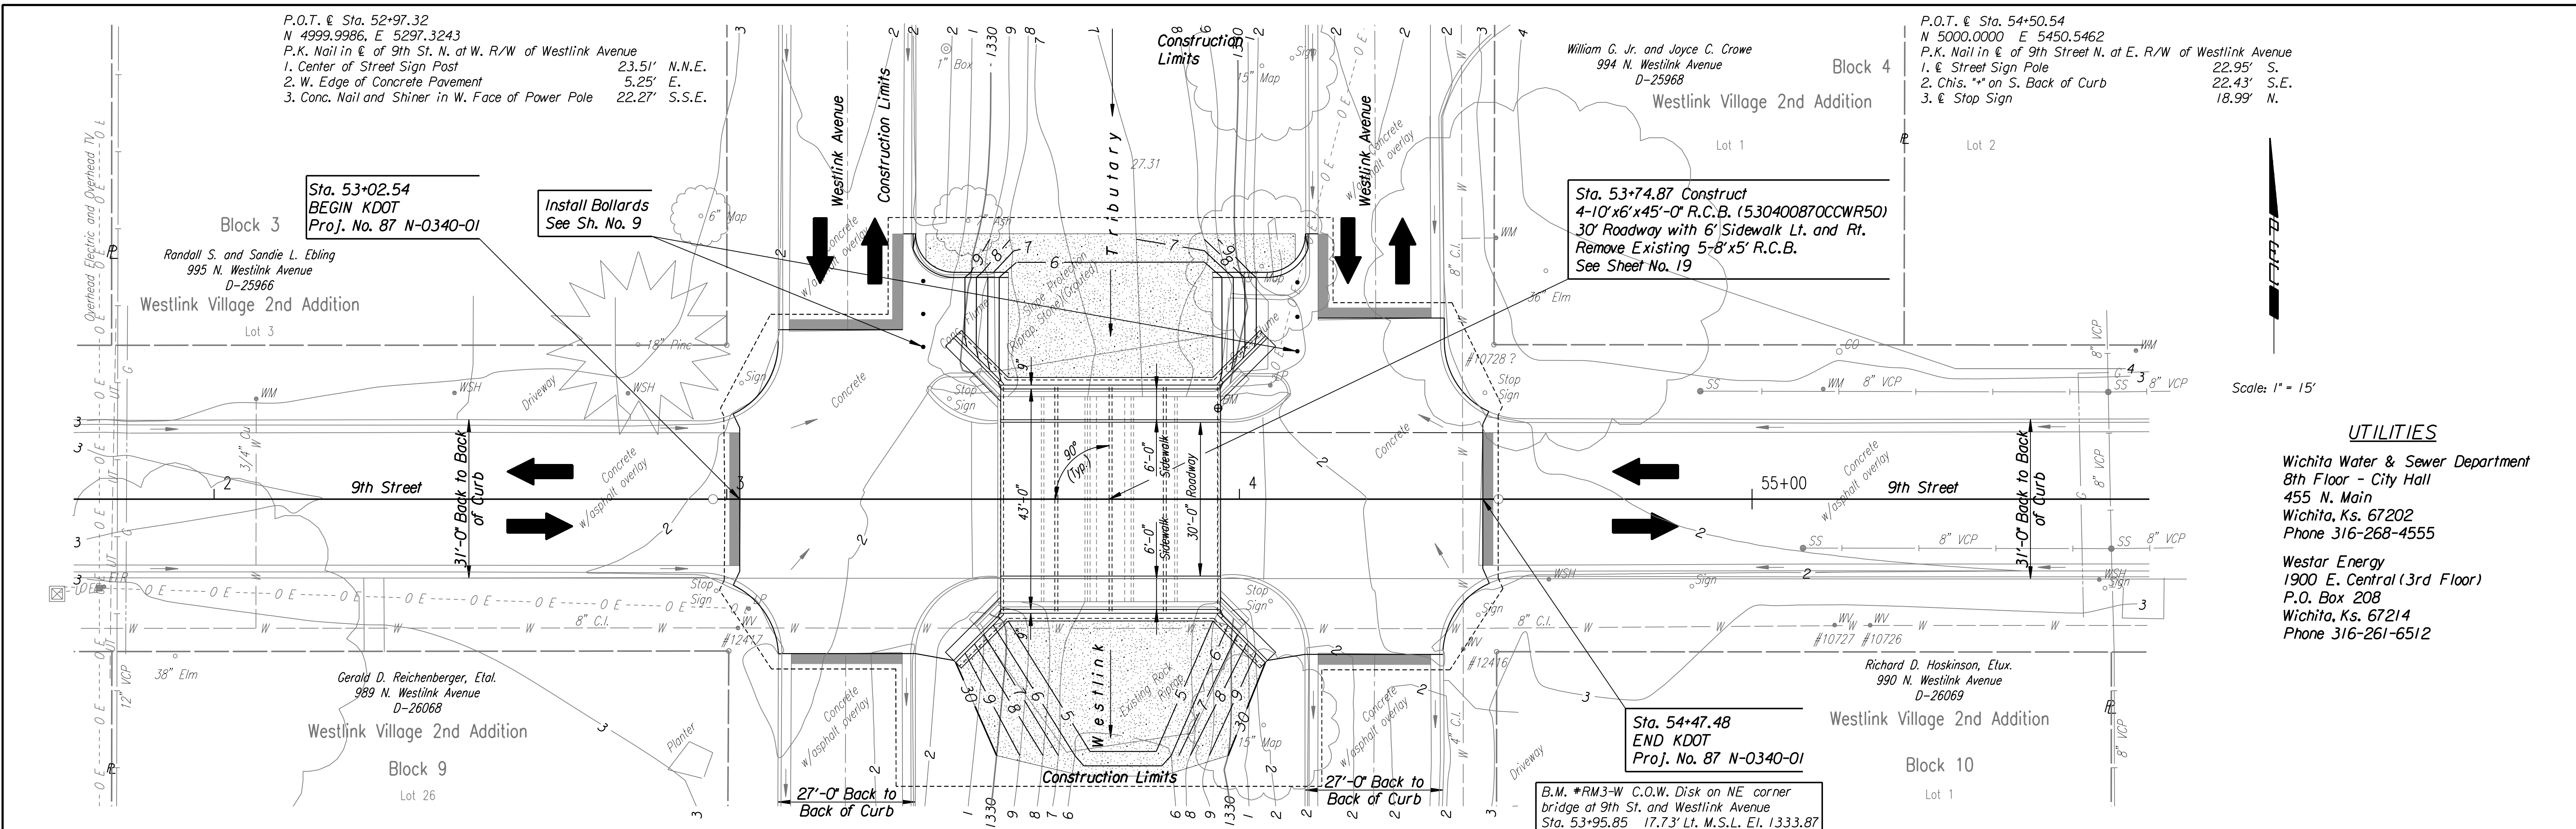

Scale: 1" = 15'

UTILITIES
 Wichita Water & Sewer Department
 8th Floor - City Hall
 455 N. Main
 Wichita, Ks. 67202
 Phone 316-268-4555
 Westar Energy
 1900 E. Central (3rd Floor)
 P.O. Box 208
 Wichita, Ks. 67214
 Phone 316-261-6512

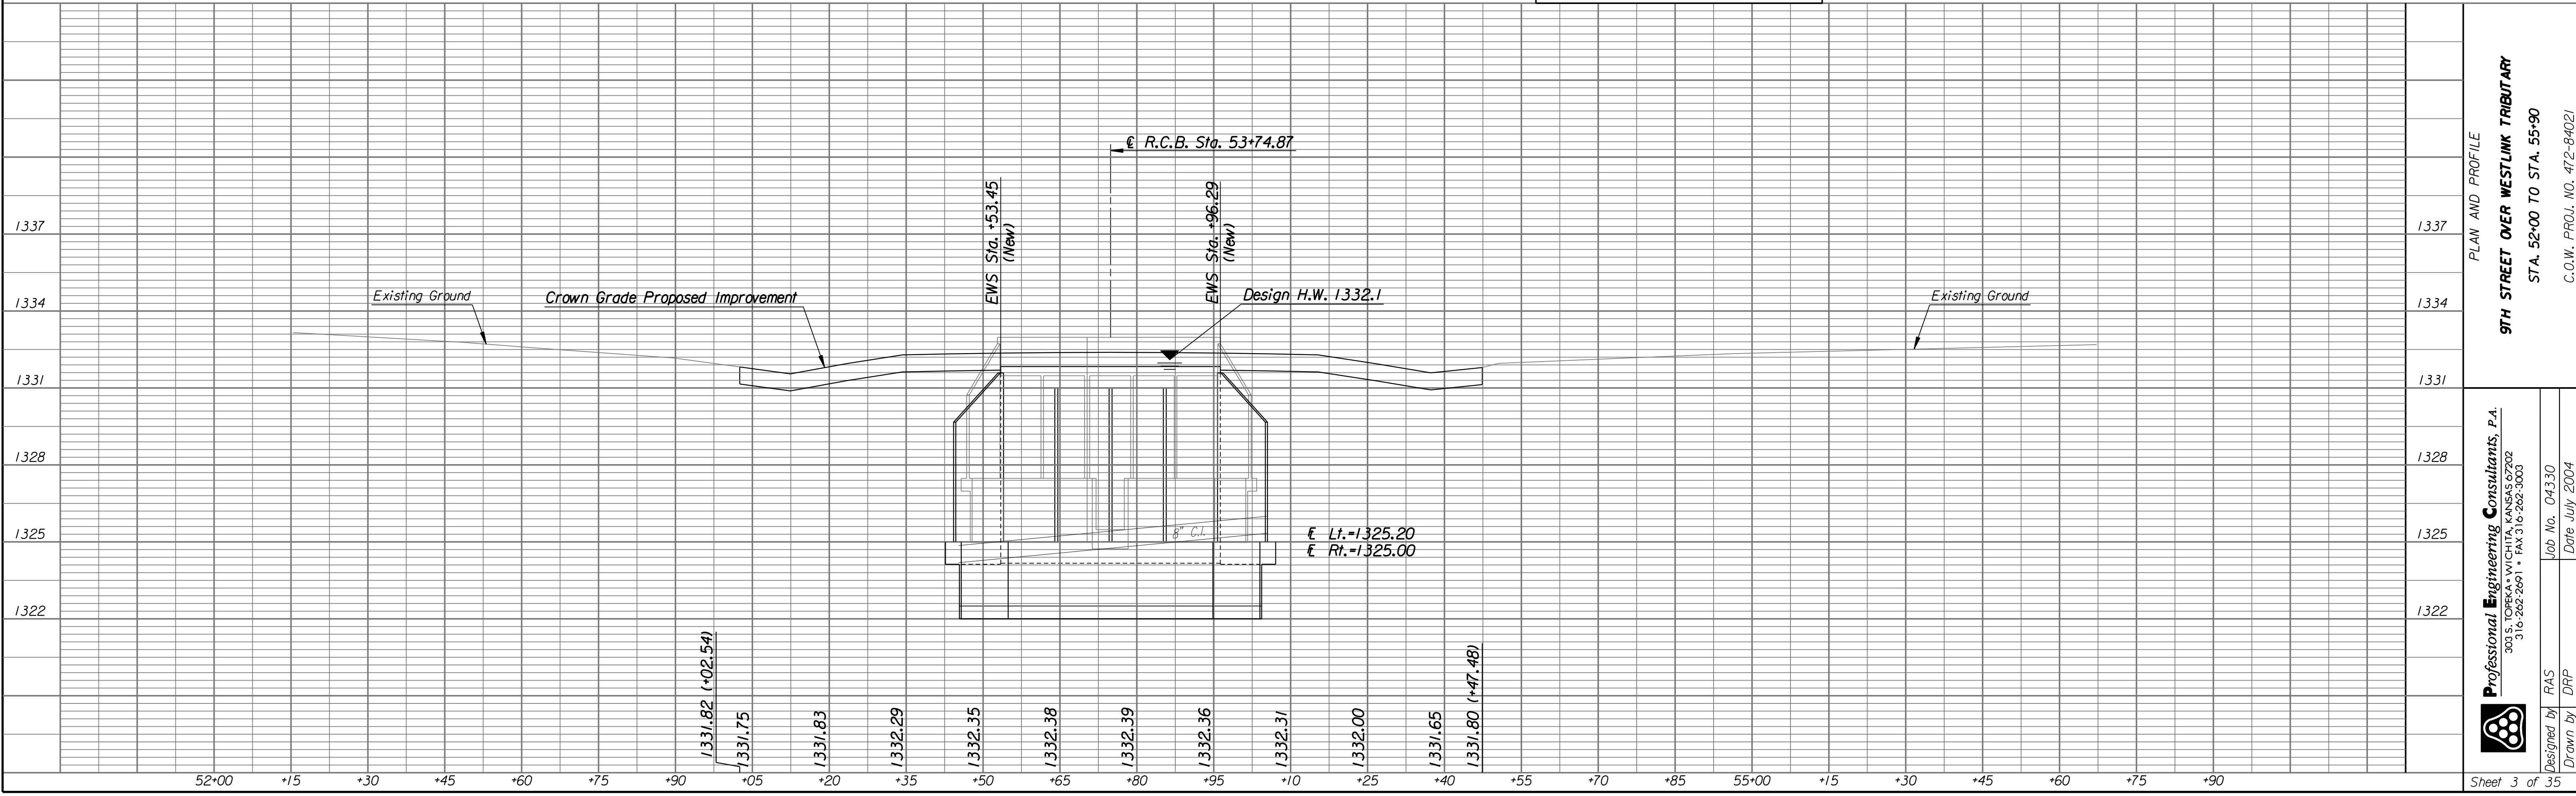

9TH STREET OVER WESTLINK TRIBUTARY
 STA. 52+00 TO STA. 55+90
 C.O.W. PROJ. NO. 472-84021

Professional Engineering Consultants, P.A.
 303 S. TOPEKA WICHITA, KANSAS 67202
 316-268-2891 • FAX 316-268-3600
 Job No. 04330 Date July 2004
 Designed by FAS Drawn by DRP