


STATE	PROJECT NO.	YEAR	SHEET NO.	TOTAL SHEETS
KANSAS	472-84021	2004	5	35

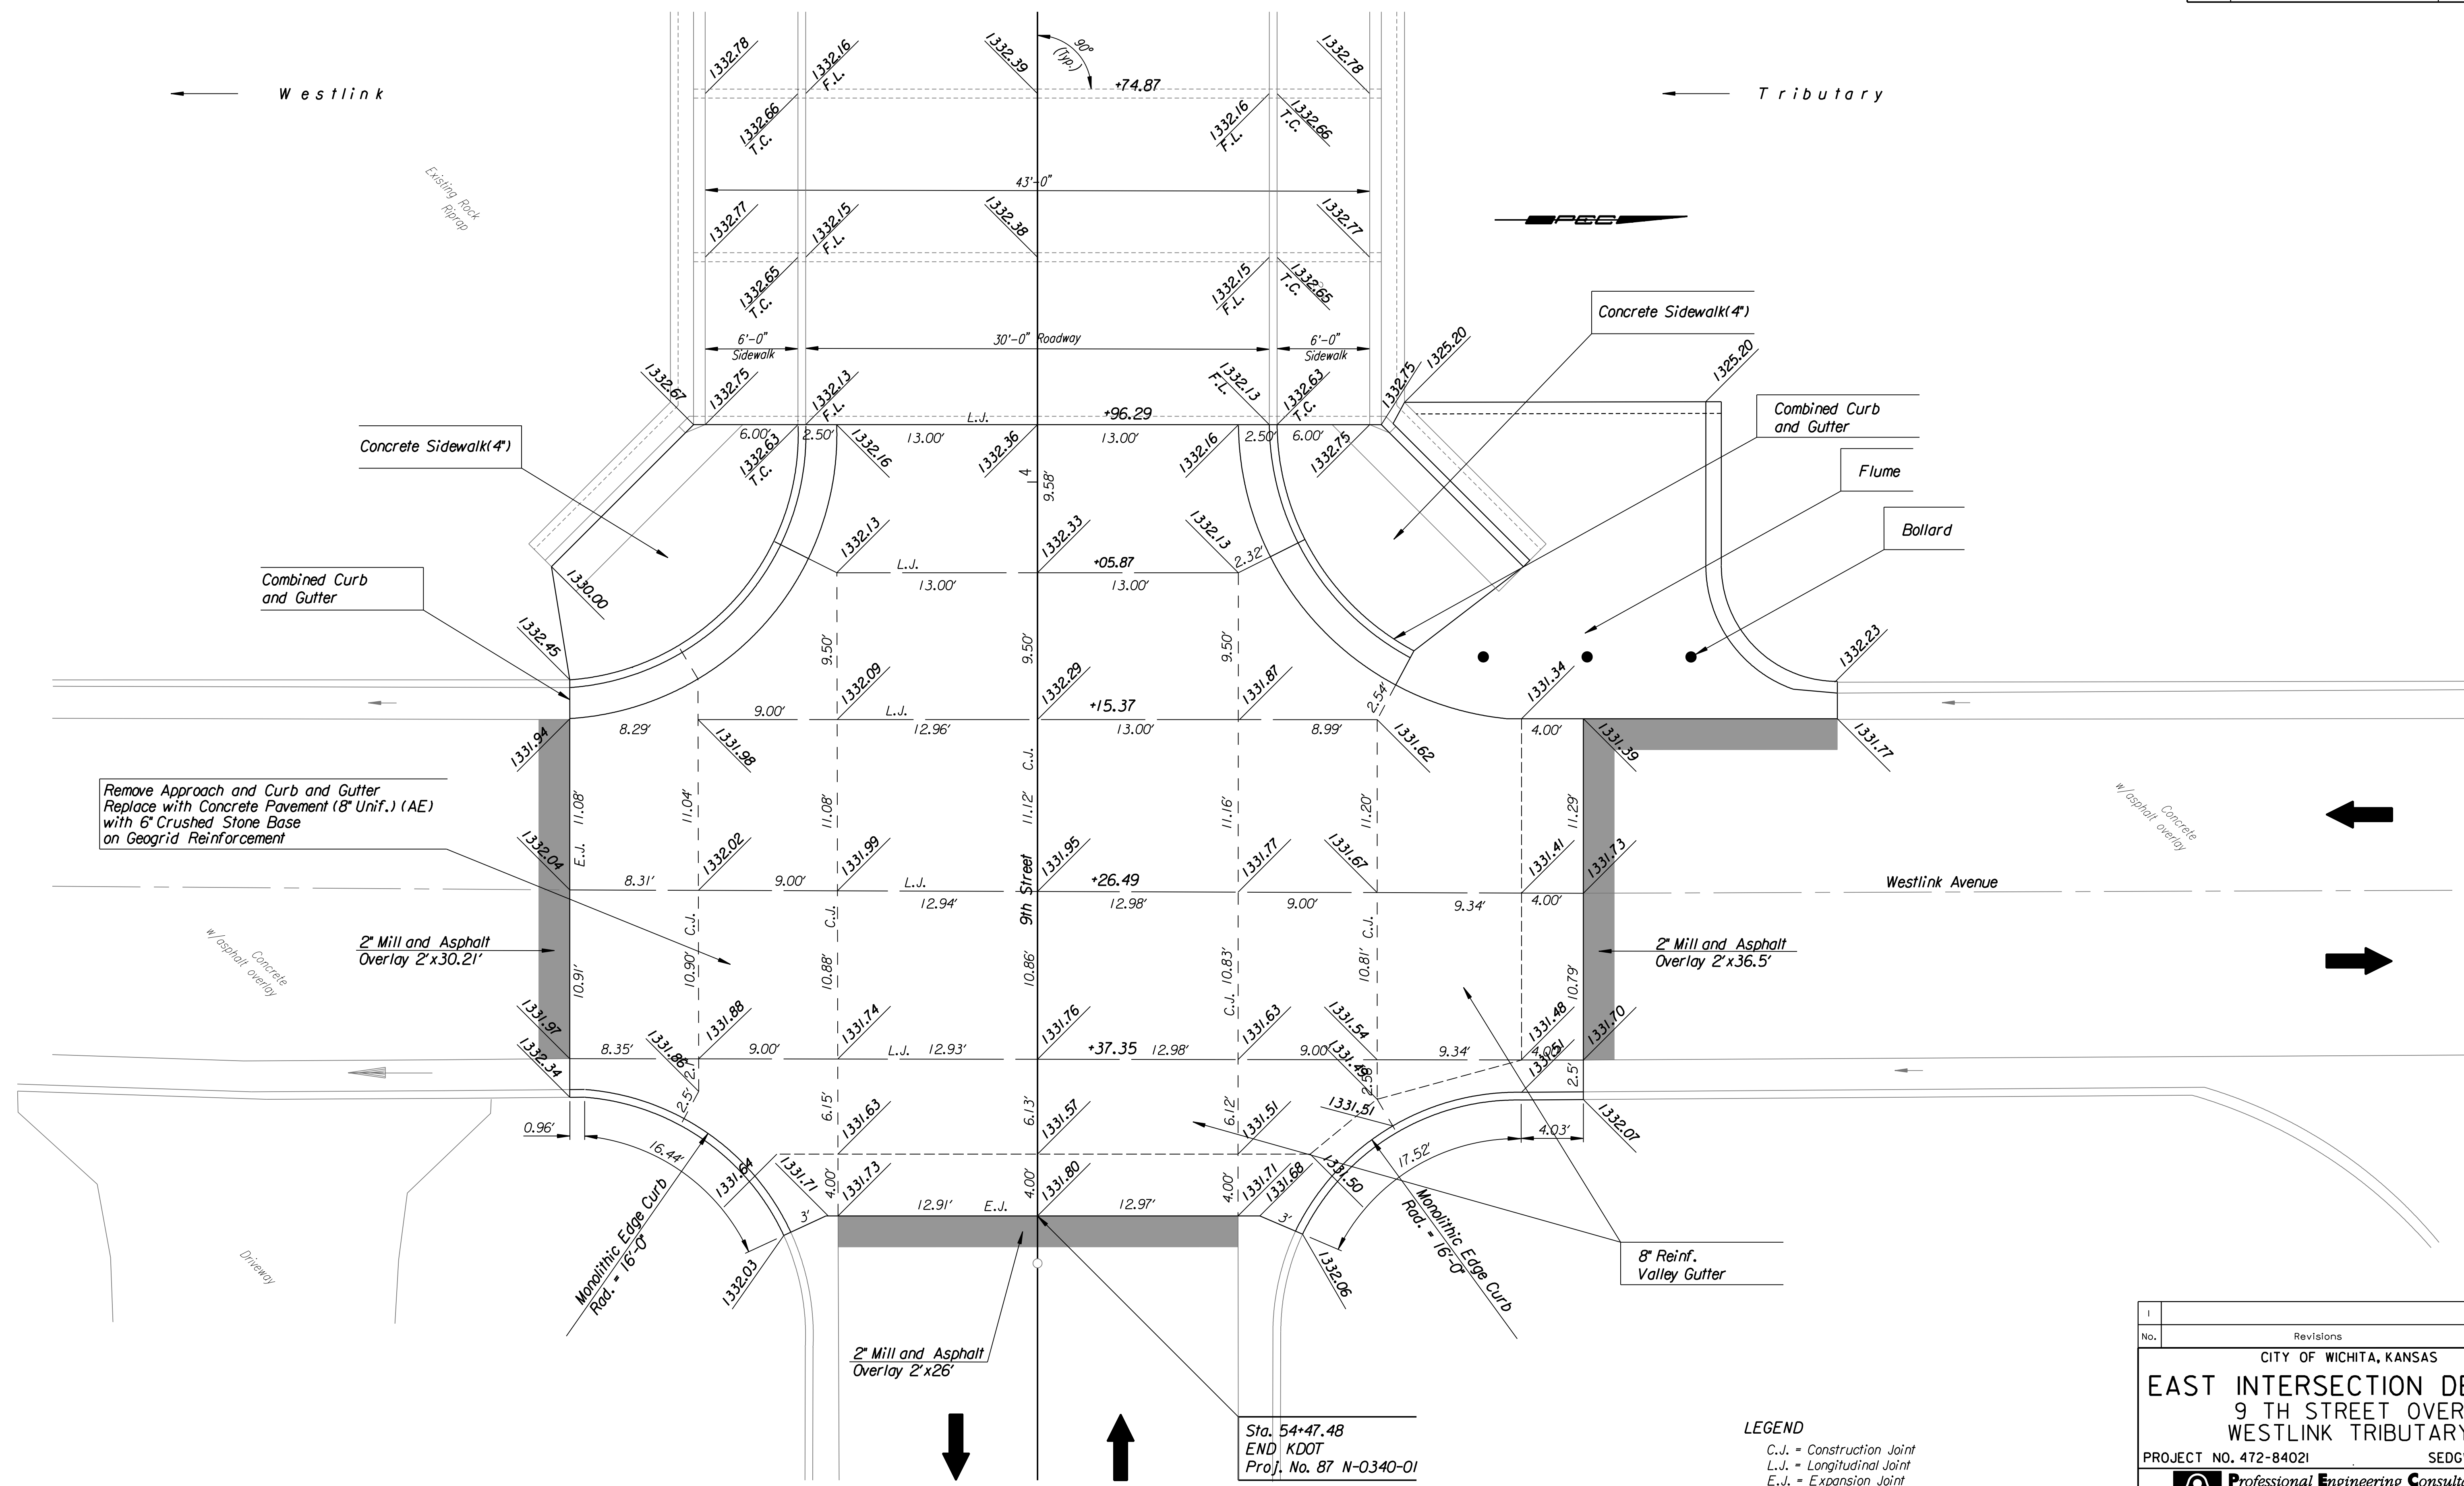

Remove Approach and Curb and Gutter
Replace with Concrete Pavement (8" Unif.) (AE)
with 6" Crushed Stone Base
on Geogrid Reinforcement

2" Mill and Asphalt
Overlay 2'x30.21'

2" Mill and Asphalt
Overlay 2'x36.5'

2" Mill and Asphalt
Overlay 2'x26'

Sta. 54+47.48
END KDOT
Proj. No. 87 N-0340-01

LEGEND
C.J. = Construction Joint
L.J. = Longitudinal Joint
E.J. = Expansion Joint

No.	Revisions	By	Date
CITY OF WICHITA, KANSAS			
EAST INTERSECTION DETAILS			
9 TH STREET OVER			
WESTLINK TRIBUTARY			
PROJECT NO. 472-84021		SEDGWICK COUNTY	
Professional Engineering Consultants, P.A.			
303 S. TOPEKA • WICHITA, KANSAS 67202			
316-262-2691 • FAX 316-262-3003			
Designed by	R.A.S.	Checked by	R.A.S.
Drawn by	W.L.L.	Date	June 2004
		Job No.	04330

drawn by : wil
 plotted by : drp 9-8-2004
 File: I: 2004\04330\off\check\04330_C-PvmEast(EPI).dgn