
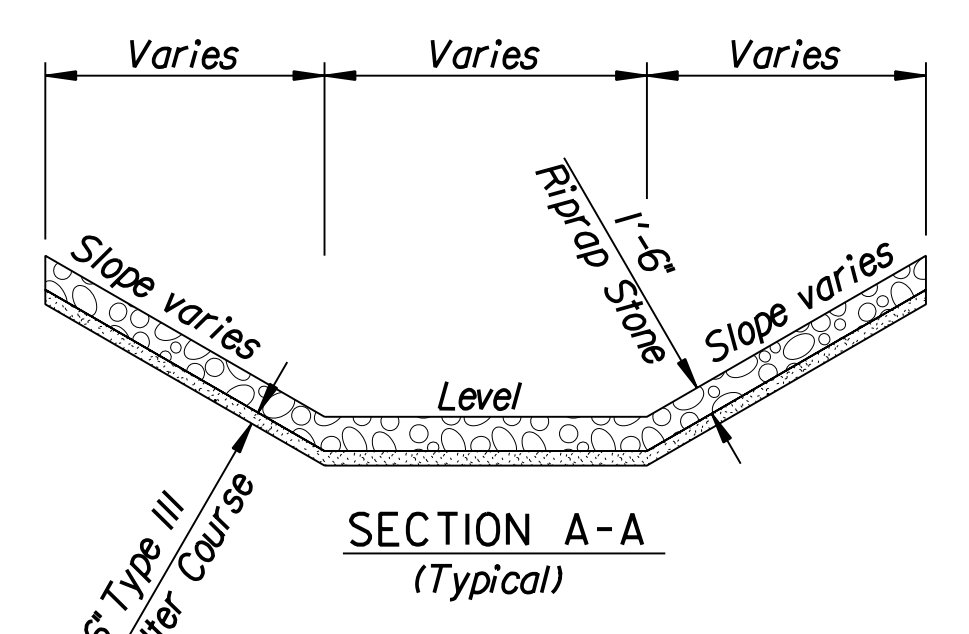


PROJECT NO.	SHEET NO.	TOTAL SHEETS
472-84021	10	35

RIPRAP INFORMATION BR. NO. 530400870CCWR50							
NORTH RIPRAP				SOUTH RIPRAP			
POINT	N Coord.	E Coord.	ELEVATION	POINT	N Coord.	E Coord.	ELEVATION
1	5051.7507	5338.8519	1332.00	1	4968.1407	5344.6819	1330.00
2	5051.7507	5374.8719	1326.80	2	4975.4407	5351.9719	1325.00
3	5051.7507	5410.8915	1332.00	3	4976.2507	5354.9019	1325.00
4	4046.6607	5410.9019	1332.00	4	4976.2507	5374.8719	1325.00
5	5044.2407	5394.8019	1325.20	5	4976.2507	5394.8319	1325.00
6	5023.7507	5394.8419	1325.20	6	4975.4407	5397.7719	1325.00
7	5023.7507	5374.8719	1325.20	7	4968.1407	5405.0619	1330.00
8	5023.7507	5354.9019	1325.20	8	4950.0007	5397.8119	1330.00
9	5044.2407	5354.9419	1325.20	9	4946.0007	5384.8819	1325.50
10	5046.6307	5338.8619	1332.00	10	4946.0007	5369.6419	1325.50
				11	4950.0007	5352.6419	1330.00

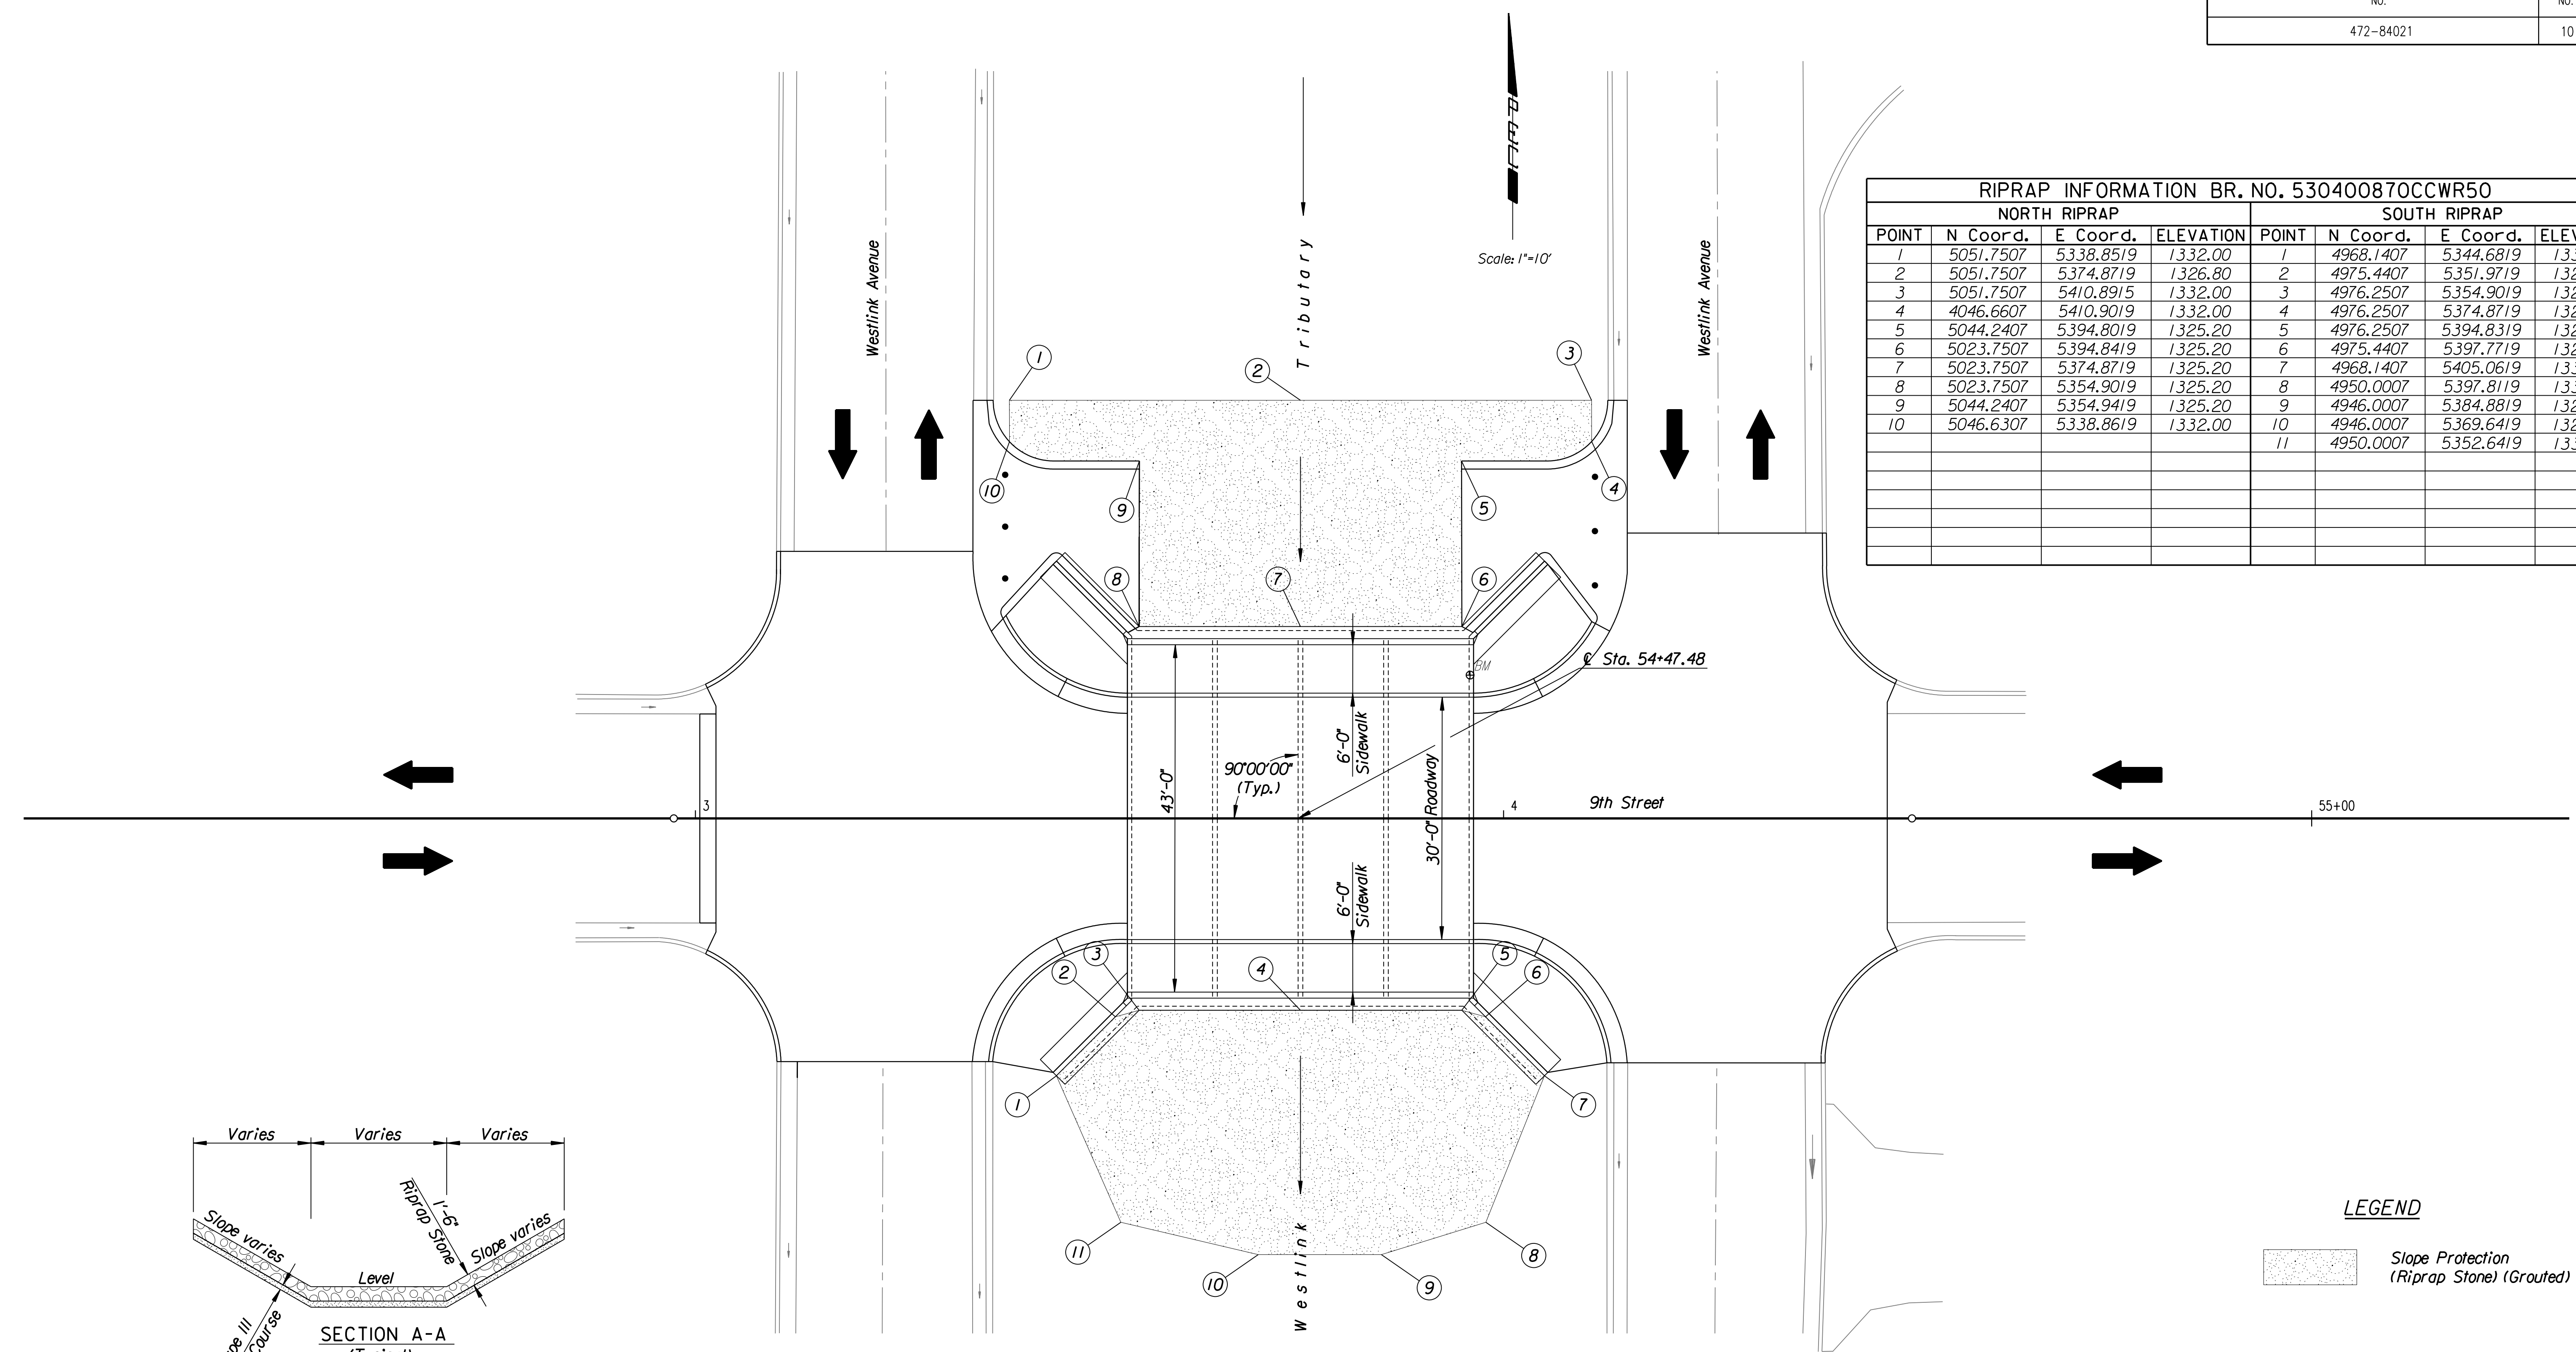

**LEGEND**  
 Slope Protection (Riprap Stone) (Grouted)  
 Riprap Stone shall be Light 18" with 6" of Type III Stone for Filter Course (Subsidiary to Riprap)

**LEGEND**

Slope Protection (Riprap Stone) (Grouted)

No.	Revisions	By	Date

CITY OF WICHITA, KANSAS  
**RIPRAP LAYOUT**  
 9TH STREET OVER  
 WESTLINK TRIBUTARY  
 PROJECT NO. 472-84021 SEDGWICK COUNTY

Professional Engineering Consultants, P.A.  
 303 S. TOPEKA • WICHITA, KANSAS 67202  
 316-262-2691 • FAX 316-262-3003

Designed by	RAS	Checked by	RAS
Drawn by	DRP	Date	July 2004
		Job No.	04330

DSNR: RAS OPER: DRP SCALE: 1"=10'  
 I:/2004/04330/OFFICECHECK/04330\_C-RIPRAP.DGN 7-29-2004 7:46:47 LAST REV: 9-2-2004 BY: drp