


K:\ELEC\2005\COW Parks\MCADAMS\ELEC\05619G1-1.dwg, 4/11/2006 2:57:01 PM, 1:2.16998

CITY OF WICHITA PARK AREA LIGHTING PROJECT NO. 472-84409

CITY OF WICHITA, KANSAS
LARRY HOETMER, CITY ENGINEER
OCA No. 092006 & 785050

SYMBOL LIST			
SYMB.	DESCRIPTION	MOUNTING OR AS INDICATED	
POWER DISTRIBUTION LIGHTING	SA	PARKING LOT FIXTURE W/ LETTER DESIG.	POLE
	X	POST TOP FIXTURE W/ LETTER DESIG.	POLE
POWER DISTRIBUTION LIGHTING		'HOME RUN' W/1 HOT AND 1 NEUTRAL	WALL OR CEILING
		CONDUIT RUN W/3 HOTS & 1 NEUTRAL	WALL OR CEILING
		CONDUIT RUN W/3 HOTS, 1 NEUTRAL AND 1 ISOLATED GROUND	WALL OR CEILING
		CONDUIT RUN W/3 HOTS, 1 NEUT., 1 GRD.	FLOOR OR EARTH

ABBREVIATIONS	
ABBR.	DESCRIPTION
GND	GROUND
TYP	TYPICAL
WP	IN SERVICE WEATHER PROOF

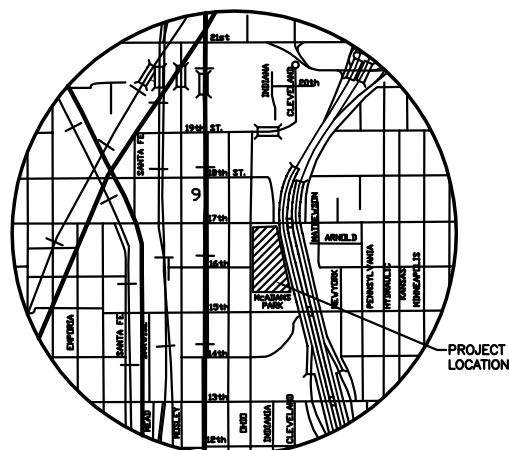

**LOCATION MAP
McADAMS PARK**

GENERAL ELECTRICAL DEMOLITION NOTES

1. ELECTRICAL CONTRACTOR SHALL VISIT THE JOB SITE PRIOR TO BID AND VERIFY ALL EXISTING CONDITIONS AND REQUIREMENTS.
2. ELECTRICAL CONTRACTOR SHALL REMOVE FROM THE JOB SITE ALL LIGHT FIXTURES, CONDUIT, BOXES, WIRE, ETC. NOT BEING TURNED OVER TO THE CITY. VERIFY WITH OWNER PRIOR TO REMOVAL.
3. MAINTAIN CONTINUITY OF ALL CIRCUITS THAT ARE NOT TO BE REMOVED AND NECESSARY FOR PARK OPERATION DURING DEMOLITION.
4. WHERE CIRCUITS ARE TO BE REMOVED, AND NOT RE-USED, REMOVE CONDUIT AND WIRE BACK TO POINT OF SUPPLY. IF CONDUIT IS ROUTED IN GRADE, REMOVE WIRE, ABANDON CONDUIT AND CUT-OFF A MIN. OF 24" BELOW GRADE.
5. ELECTRICAL CONTRACTOR SHALL PROVIDE NEW TYPE WRITTEN DIRECTORIES FOR ALL NEW PANELBOARDS AND EXISTING PANELBOARDS BEING REWORKED.
6. ANY SHUT-DOWN OF ELECTRICAL POWER SHALL BE COORDINATED WITH THE PARK DEPARTMENT.



GENERAL NOTES

1. THESE GENERAL NOTES APPLY TO ALL WORK IN THIS PROJECT.
 2. NOTES ON DRAWINGS SHALL APPLY TO ALL SIMILAR CONDITIONS WHETHER THEY ARE REPEATED OR NOT.
 3. THE CONTRACTOR MUST VISIT THE SITE TO FAMILIARIZE HIMSELF WITH THE EXISTING SITE CONDITIONS WHICH WILL BE AFFECTED DURING CONSTRUCTION PRIOR TO SUBMITTING HIS BID PROPOSAL.
 4. ALL CONDUITS STUBBED OUT SHALL BE CAPPED AND MARKED.
 5. COORDINATE ALL ELECTRICAL INSTALLATIONS WITH ALL CURRENTLY INSTALLED AND PROPOSED UTILITIES FOR CONFLICTS. COORDINATE WITH LANDSCAPE CONTRACTOR FOR TREE SPADE CLEARANCES.
 6. CONTRACTOR WILL BE REQUIRED TO PROVIDE A MINIMUM ADVANCE NOTICE OF FORTY-EIGHT (48) HOURS TO UTILITY COMPANIES PRIOR TO STARTING ANY EXCAVATION AS FOLLOWS:
KANSAS ONE-CALL 1-800-344-7233
OR 687-2470 (LOCAL WICHITA)
- THE CONTRACTOR MUST NOTIFY THE FOLLOWING IN CASE OF AN EMERGENCY:

SBC (TELEPHONE)	800-870-8390
COX COMMUNICATIONS (CABLE)	262-0661
WESTAR (ELECTRIC)	261-6521
KANSAS GAS SERVICE (GAS)	832-3101
CITY OF WICHITA WATER & SEWER MAINT.	262-8000
AQUILA (GAS)	946-0096

INDEX TO DRAWINGS

SHEET NO.	DESCRIPTION
G1.1	TITLE SHEET
G1.2	SITE LIGHTING PLAN
M1.1	McADAMS PARK DEMO
M1.2	McADAMS PARK RECONSTRUCTION
M2.1	McADAMS PARK TURF RESTORATION

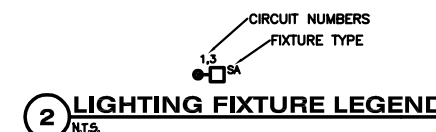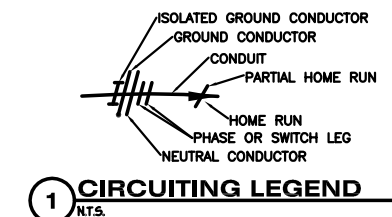

 MKEC ENGINEERING CONSULTANTS 411 N. WEBB ROAD WICHITA, KS. 67206 316 - 684 - 9600	CITY OF WICHITA	
	PARK McADAMS LIGHTING	
	PROJECT NAME	
	GENERAL NOTES AND LEGENDS	
SHEET TITLE		
JAF	ADG	BWB
DESIGN BY.	DRAWN BY.	CHECKED BY.
APRIL 11, 2006	05619	G11 / 5
DATE	JOB NO.	SHEET/OF