
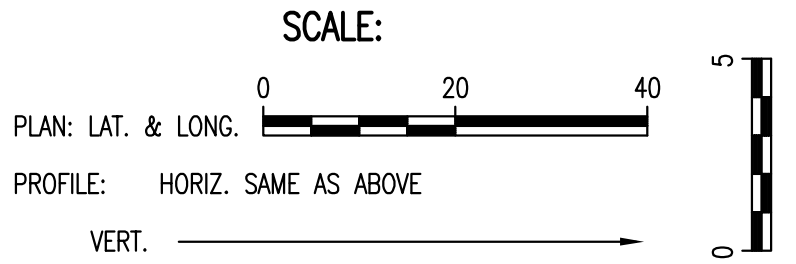



PLAN	CHECKED	CHECKED
BY		
DATE		

PROFILE	CHECKED	CHECKED
BY		
DATE		

Served 03-04-2010 4:27:34 PM by CSL  
 Plot Scale 1:20 03-04-2010 4:53:48 PM by CSL  
 G:\2007\07600\001\Phase 2\07600-01-C-SSPP12

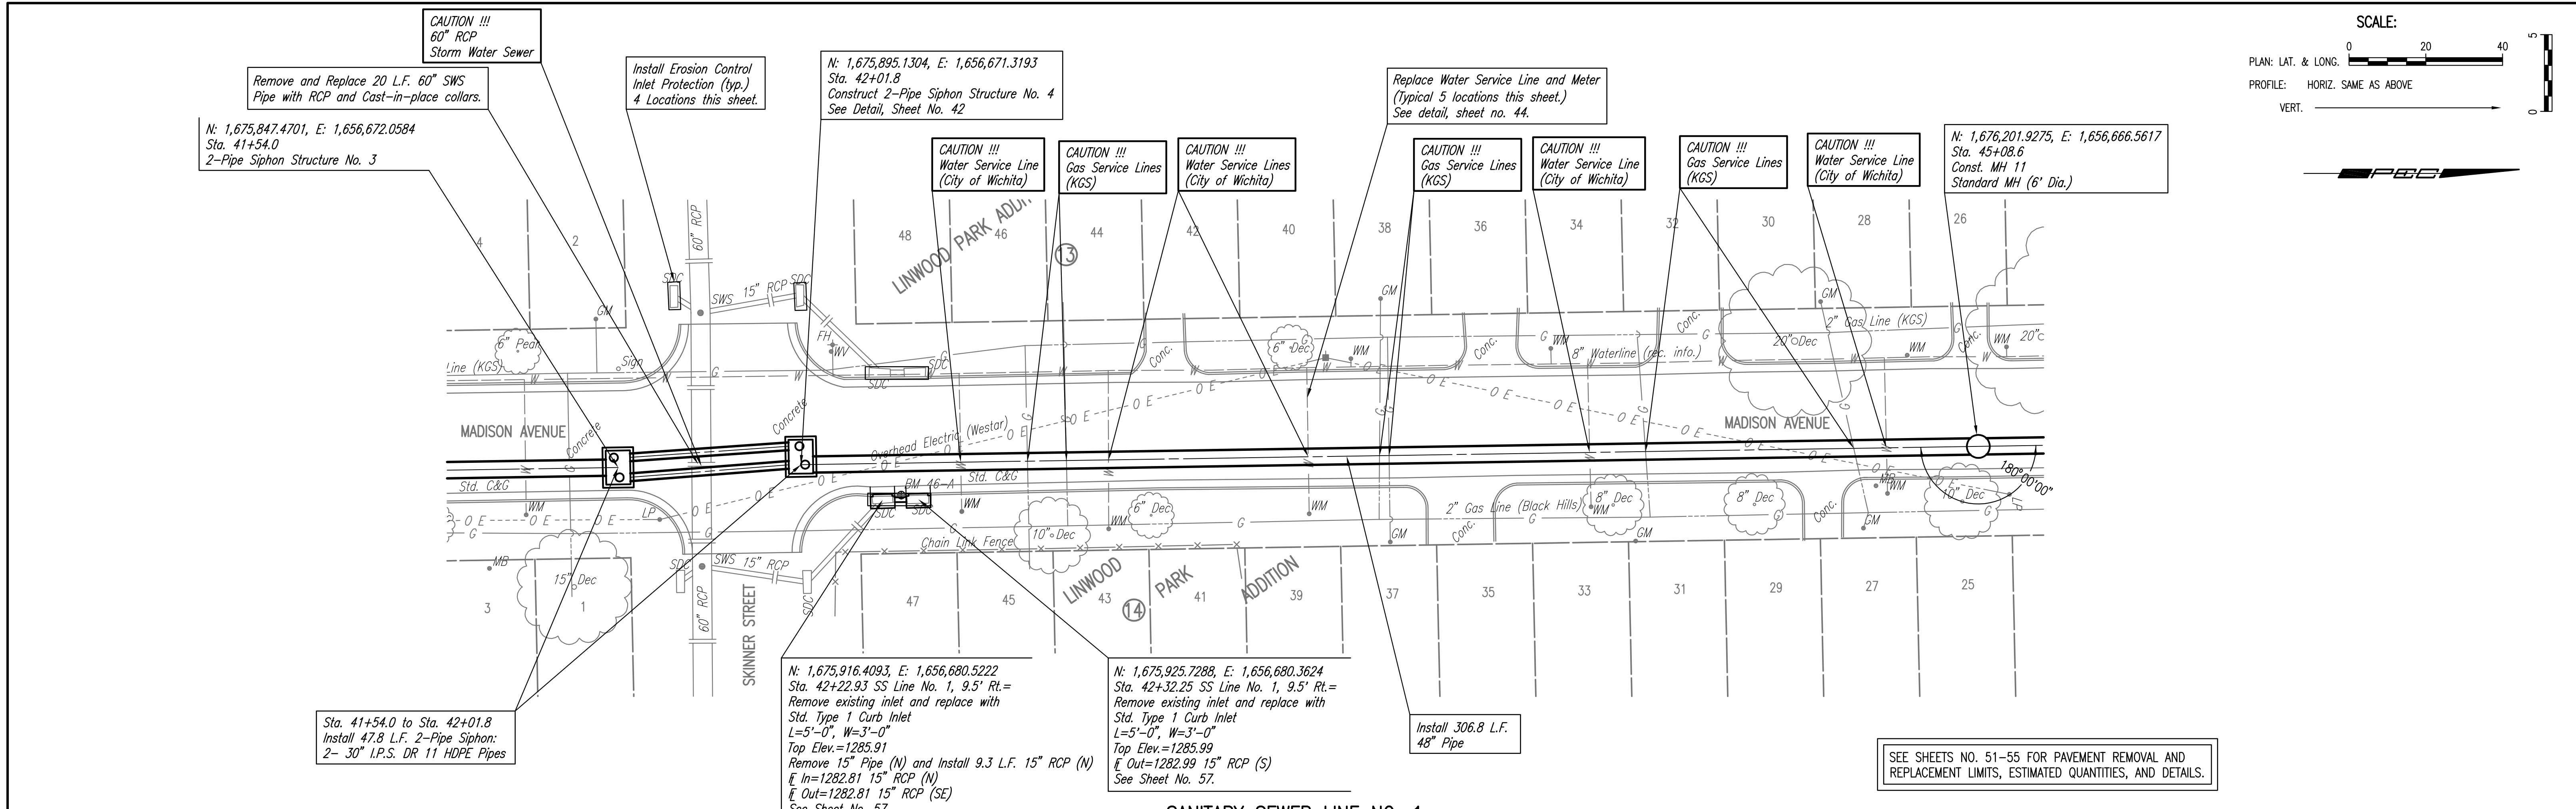

**SANITARY SEWER LINE NO. 1**

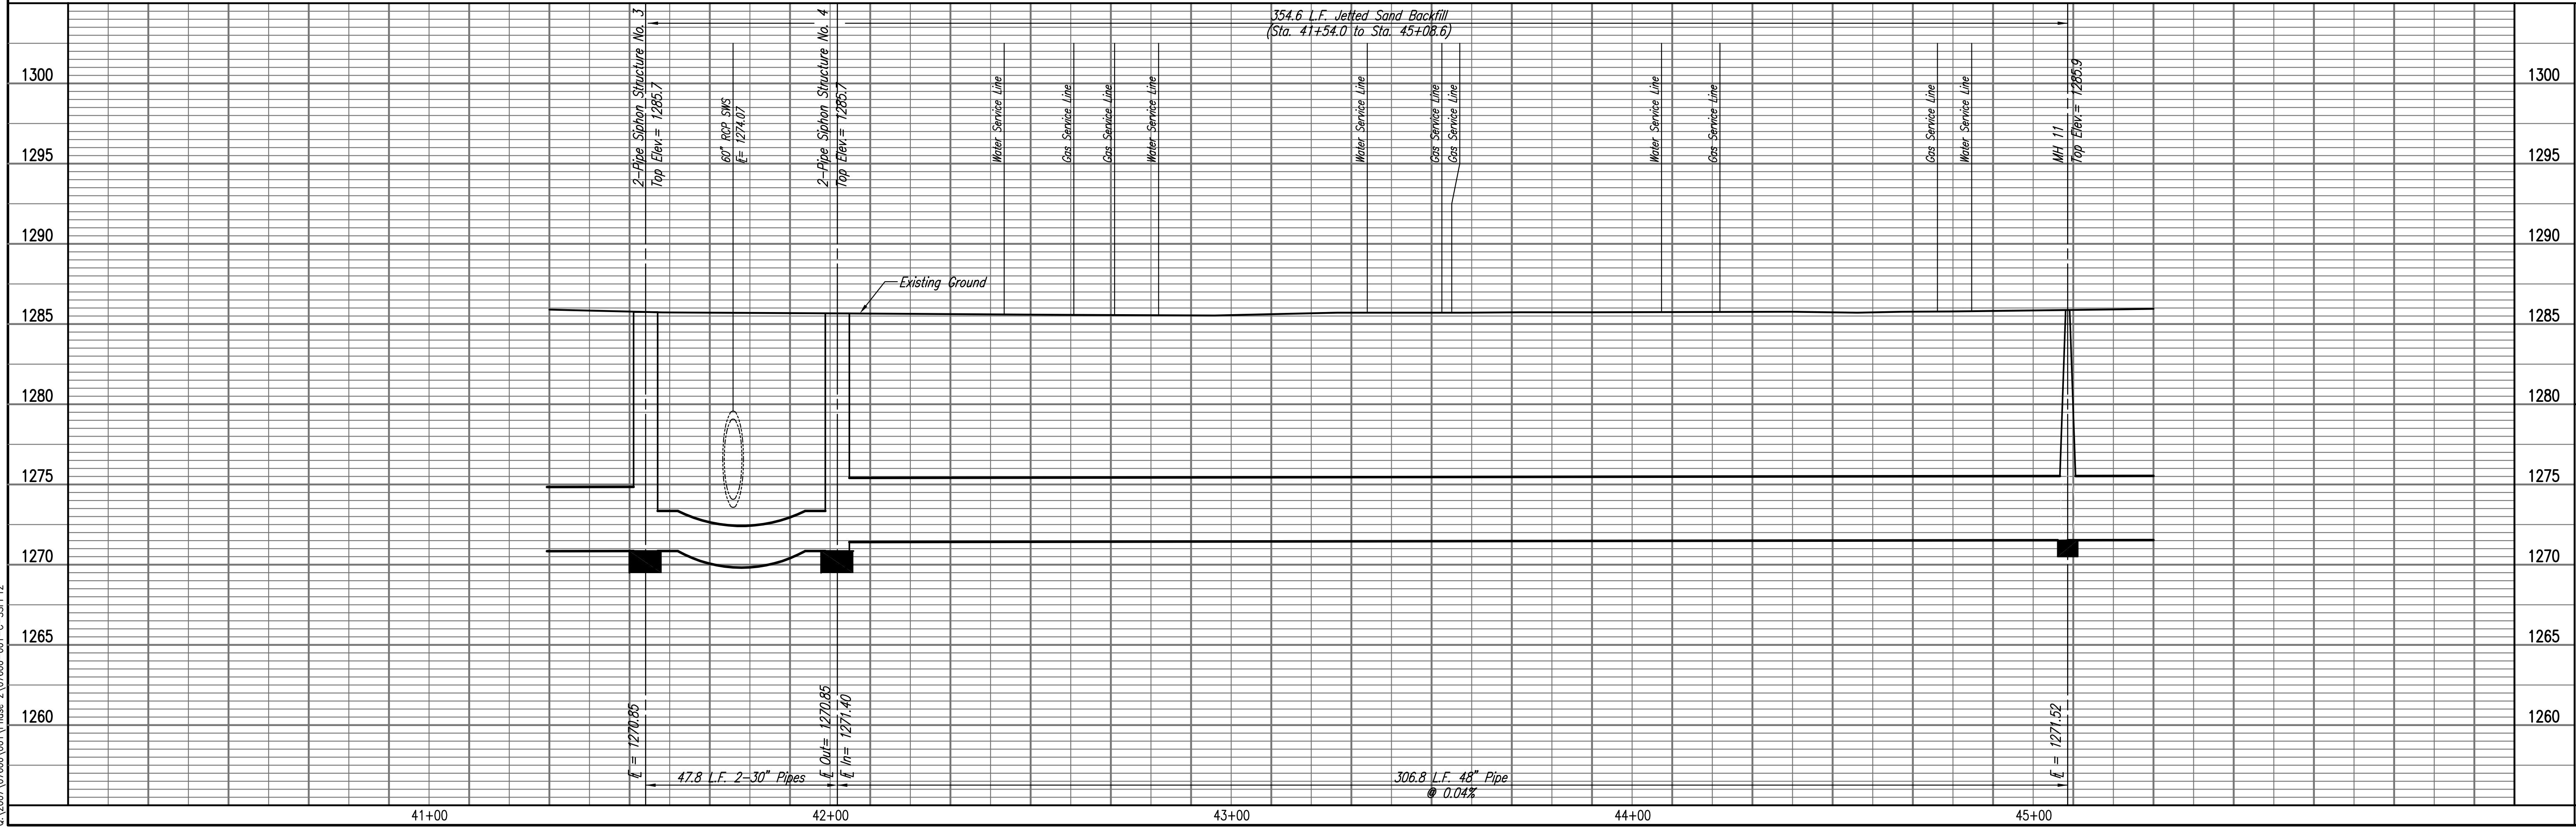

RELOCATION OF SANITARY SEWER NO. 23  
 PHASE 2: KELLOGG/GROVE TO PANNEE/1-135  
**SANITARY SEWER LINE NO. 1**  
 JAMES L. ARMOUR, P.E. - CITY ENGINEER  
 CITY OF WICHITA PROJECT NO. 468-84375

Professional Engineering Consultants, P.A.  
 803 S. TOPICKA AVENUE, SUITE 100, WICHITA, KANSAS 67202  
 316-262-2691 • FAX 316-262-3003

Designed By: MDK, EJB  
 Drawn By: CSL, JAN  
 Job No.: 35-07600-001  
 Date: AUGUST 2008

Sheet 16 of 75