
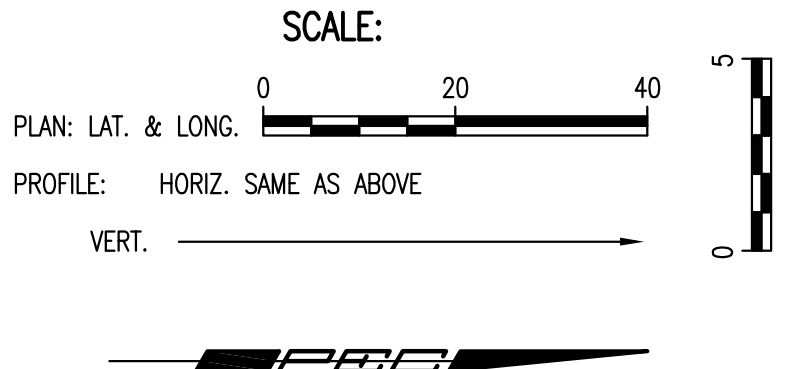



PLAN  
 CHECKED  
 CHECKED  
 BY  
 DATE

PROFILE  
 CHECKED  
 CHECKED  
 BY  
 DATE

Saved: 03-09-2010 1:52:28 PM by: CSL  
 Plot Scale: 1:20 03-09-2010 4:00:52 PM by: CSL  
 G:\2007\07600\001\Phase 2\07600-01-C-55PP13

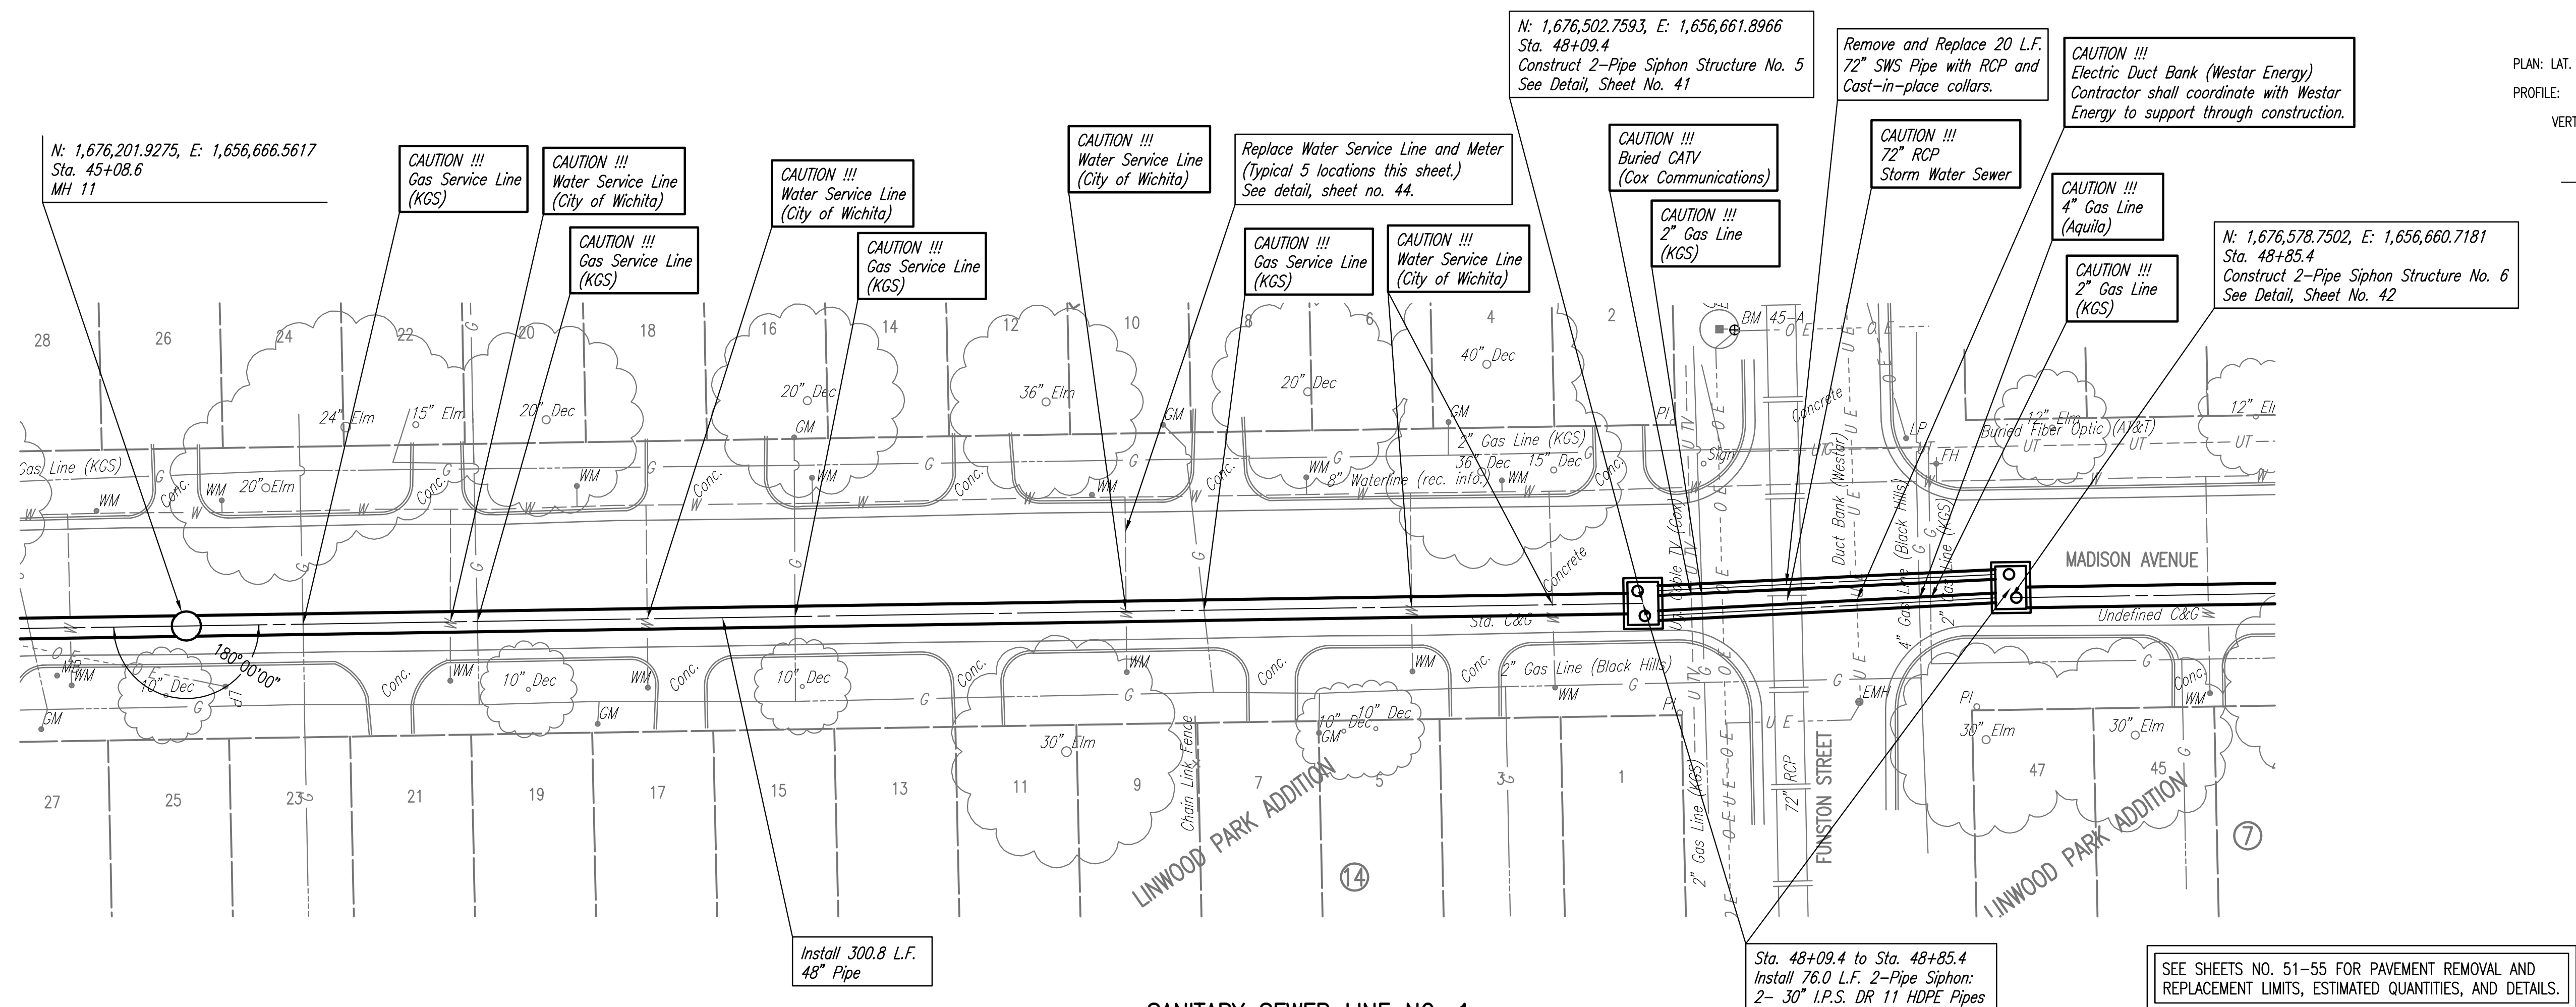

**SANITARY SEWER LINE NO. 1**

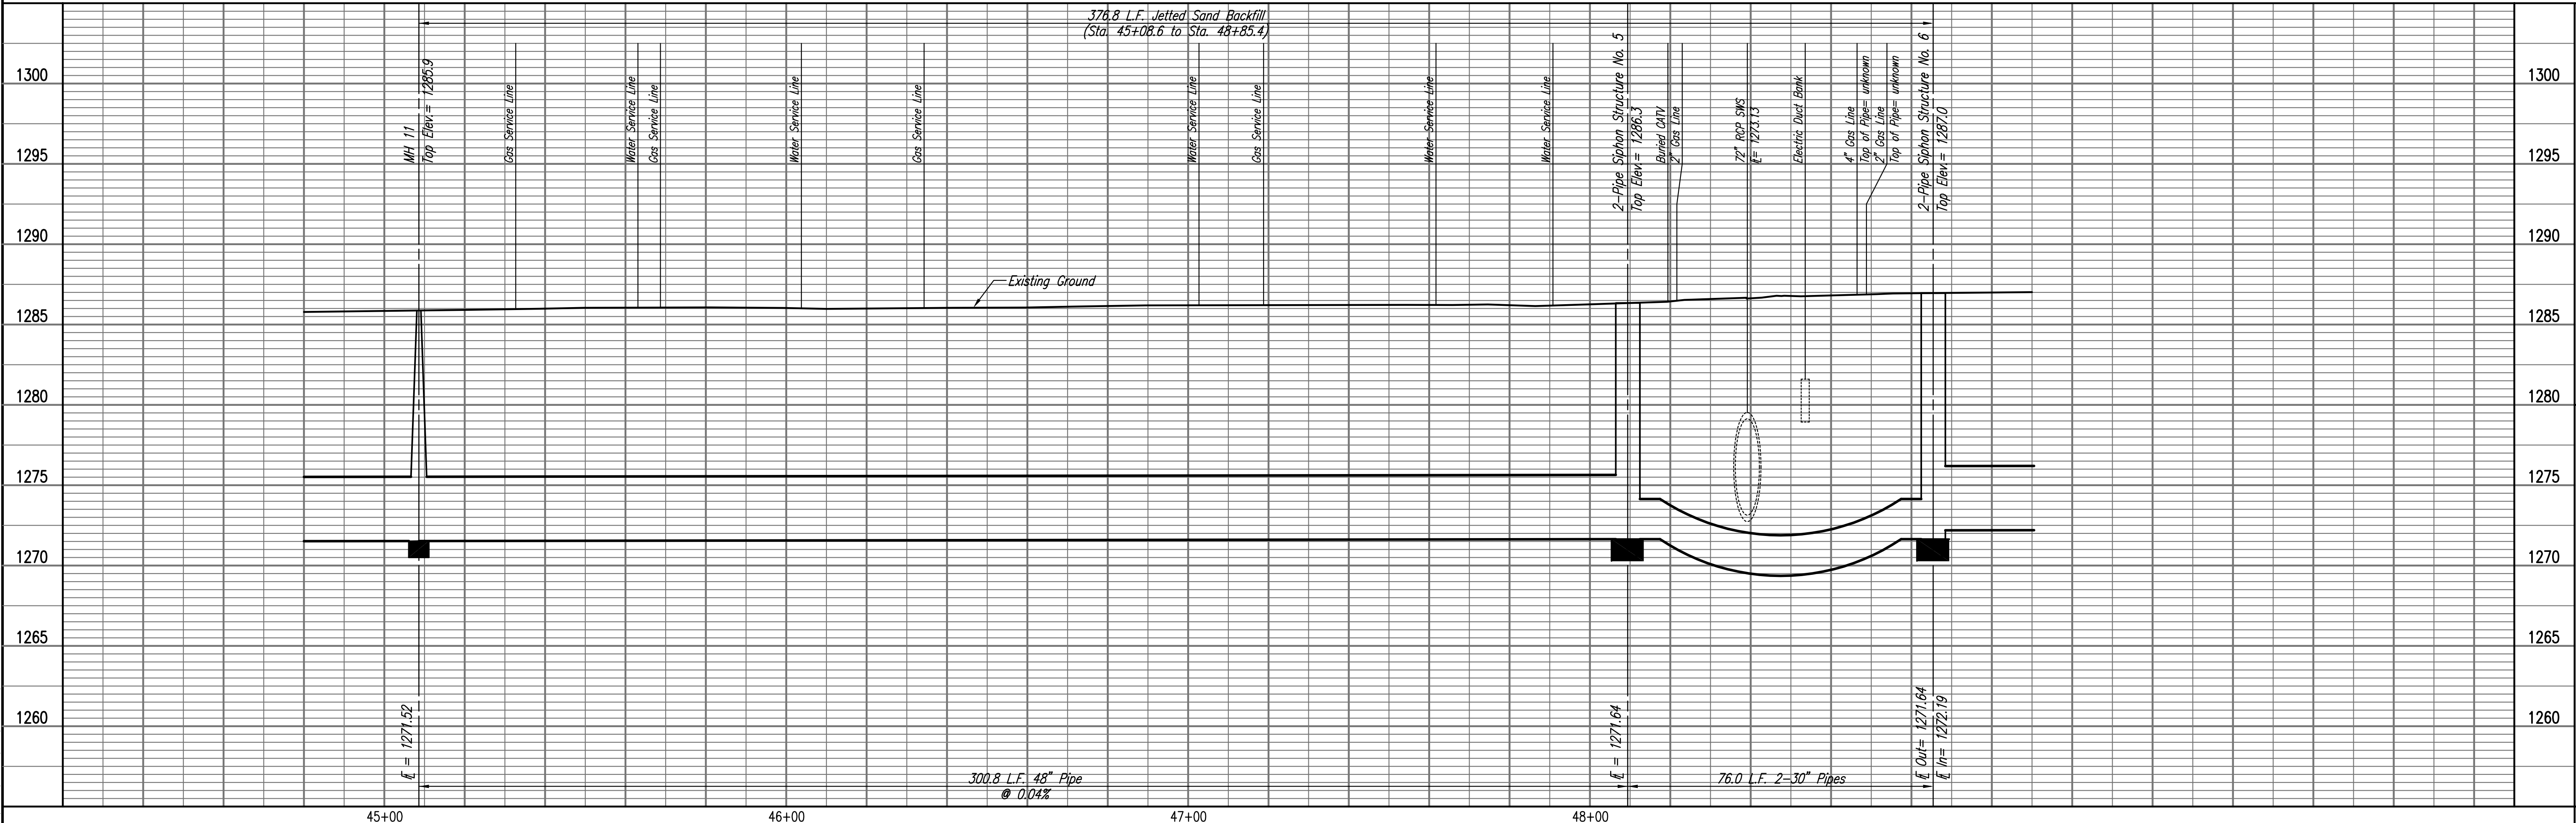

RELOCATION OF SANITARY SEWER NO. 23  
 PHASE 2: KELLOGG/GROVE TO PANWEE/1-135  
**SANITARY SEWER LINE NO. 1**  
 JAMES L. ARMOUR, P.E. - CITY ENGINEER  
 CITY OF WICHITA PROJECT NO. 468-84375

Professional Engineering Consultants, P.A.  
 603 S. TOPICKA AVENUE, WICHITA, KANSAS 67202  
 316-262-2691 • FAX 316-262-3003

Designed By: MDK, EJB  
 Drawn By: CSL, JAN  
 Job No.: 35-07600-001  
 Date: AUGUST 2008