
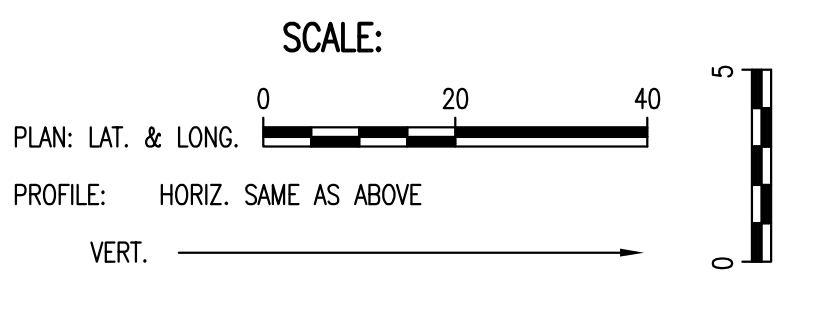


PLAN	CHECKED	DATE
	CHECKED	


PROFILE	CHECKED	DATE
	CHECKED	

Saved: 03-01-2010 11:54:42 AM by CSI  
 Plot Scale: 1:20 03-02-2010 1:54:03 PM by CSI  
 03-2007\07600\001\Phase 2\07600-01-C-55PP17

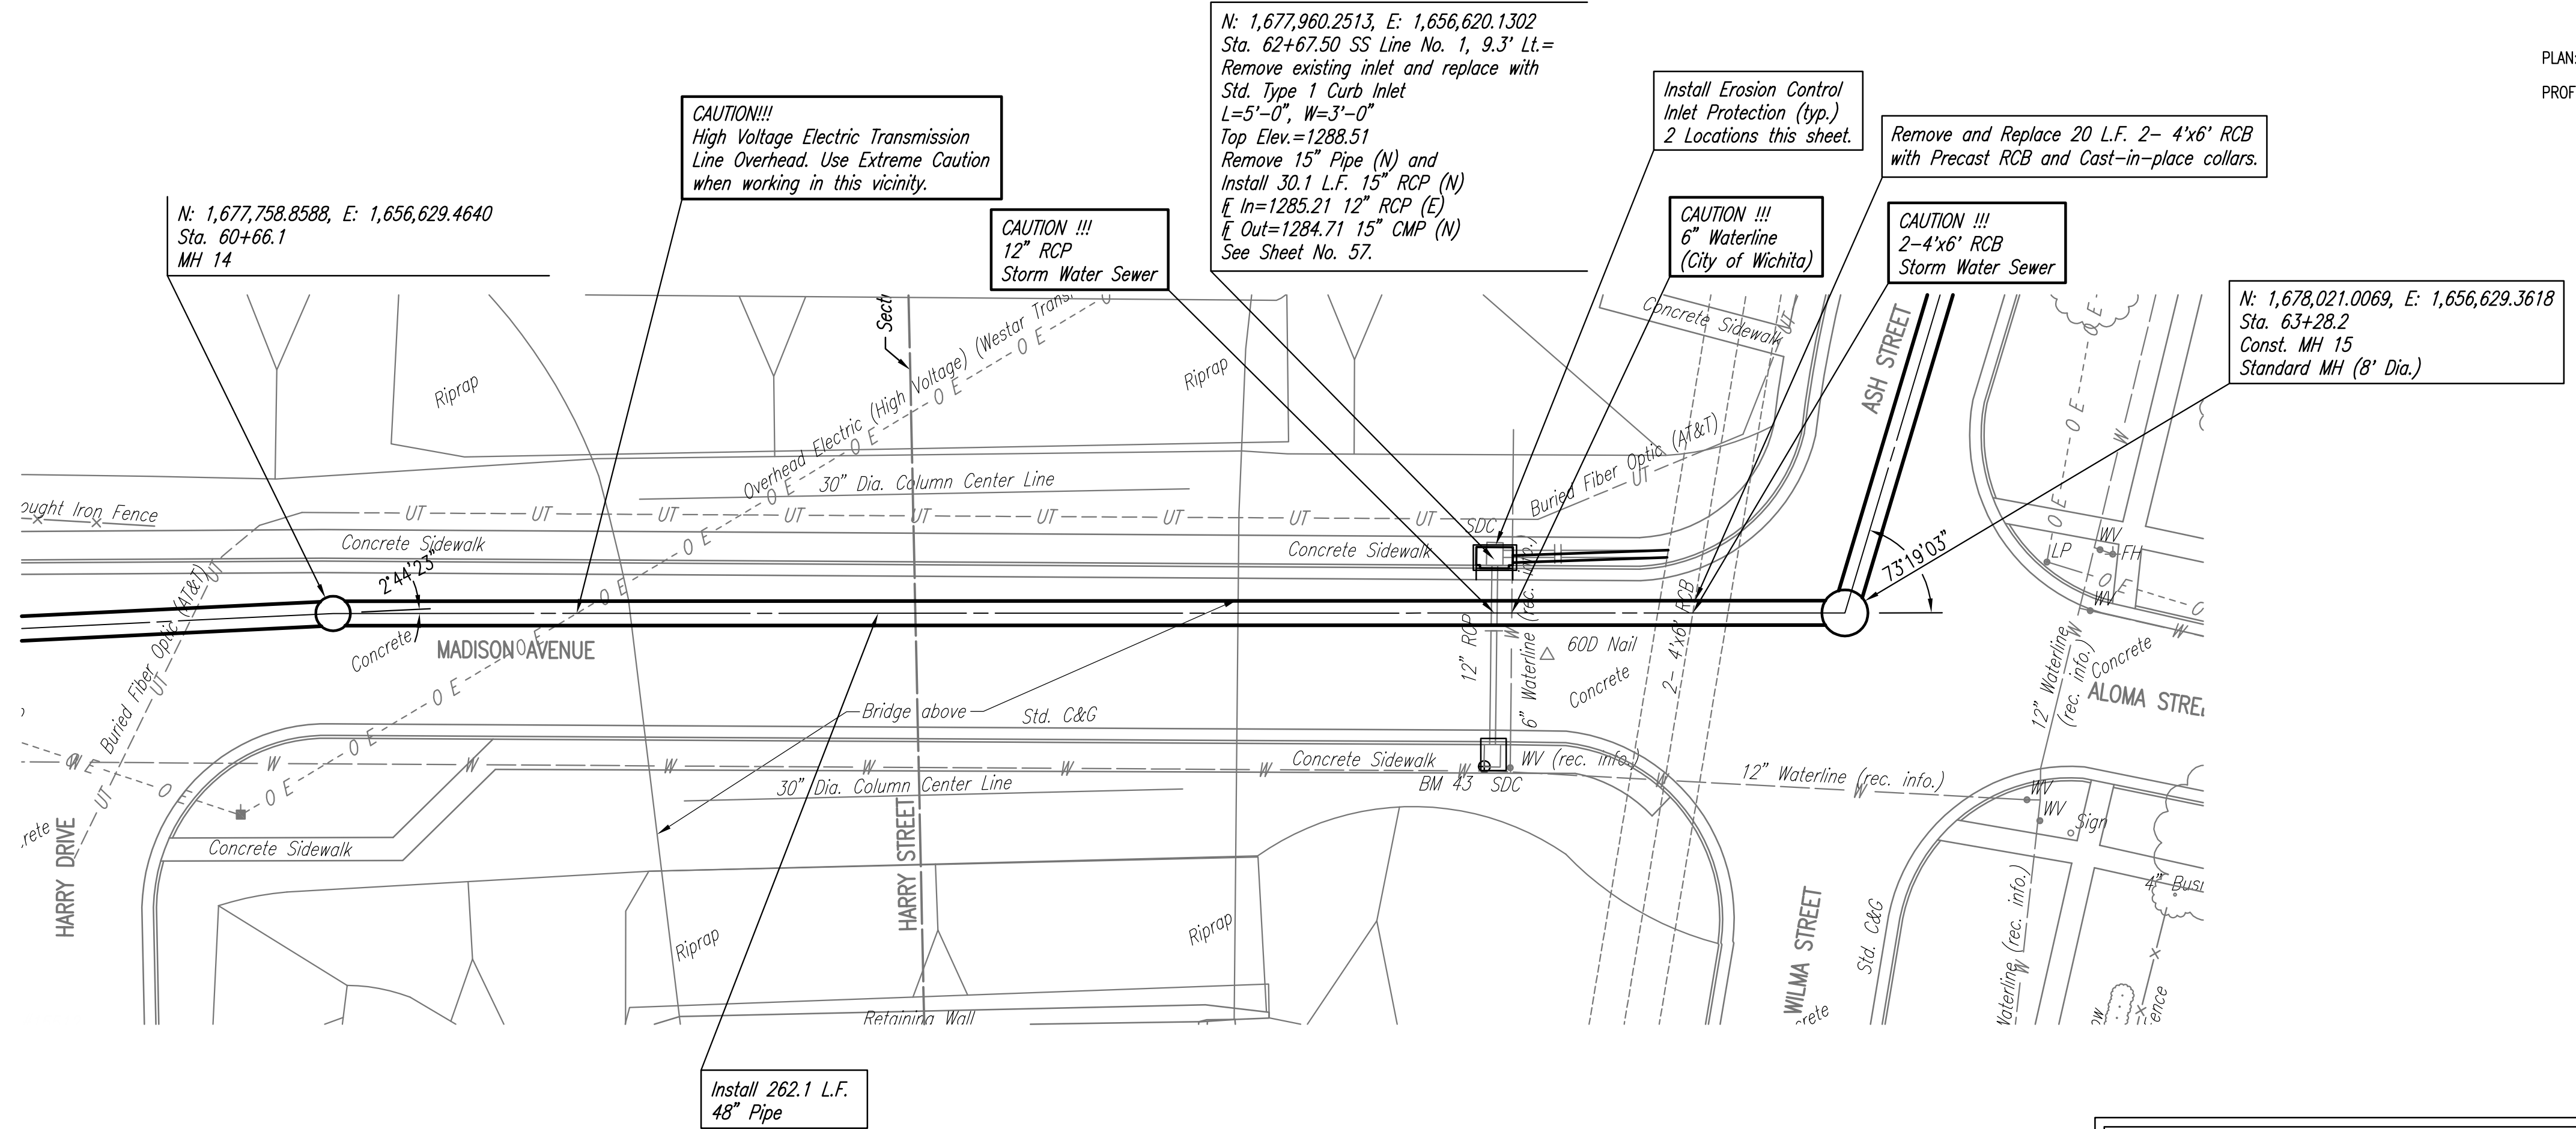

**SANITARY SEWER LINE NO. 1**

SEE SHEETS NO. 51-55 FOR PAVEMENT REMOVAL AND REPLACEMENT LIMITS, ESTIMATED QUANTITIES, AND DETAILS.

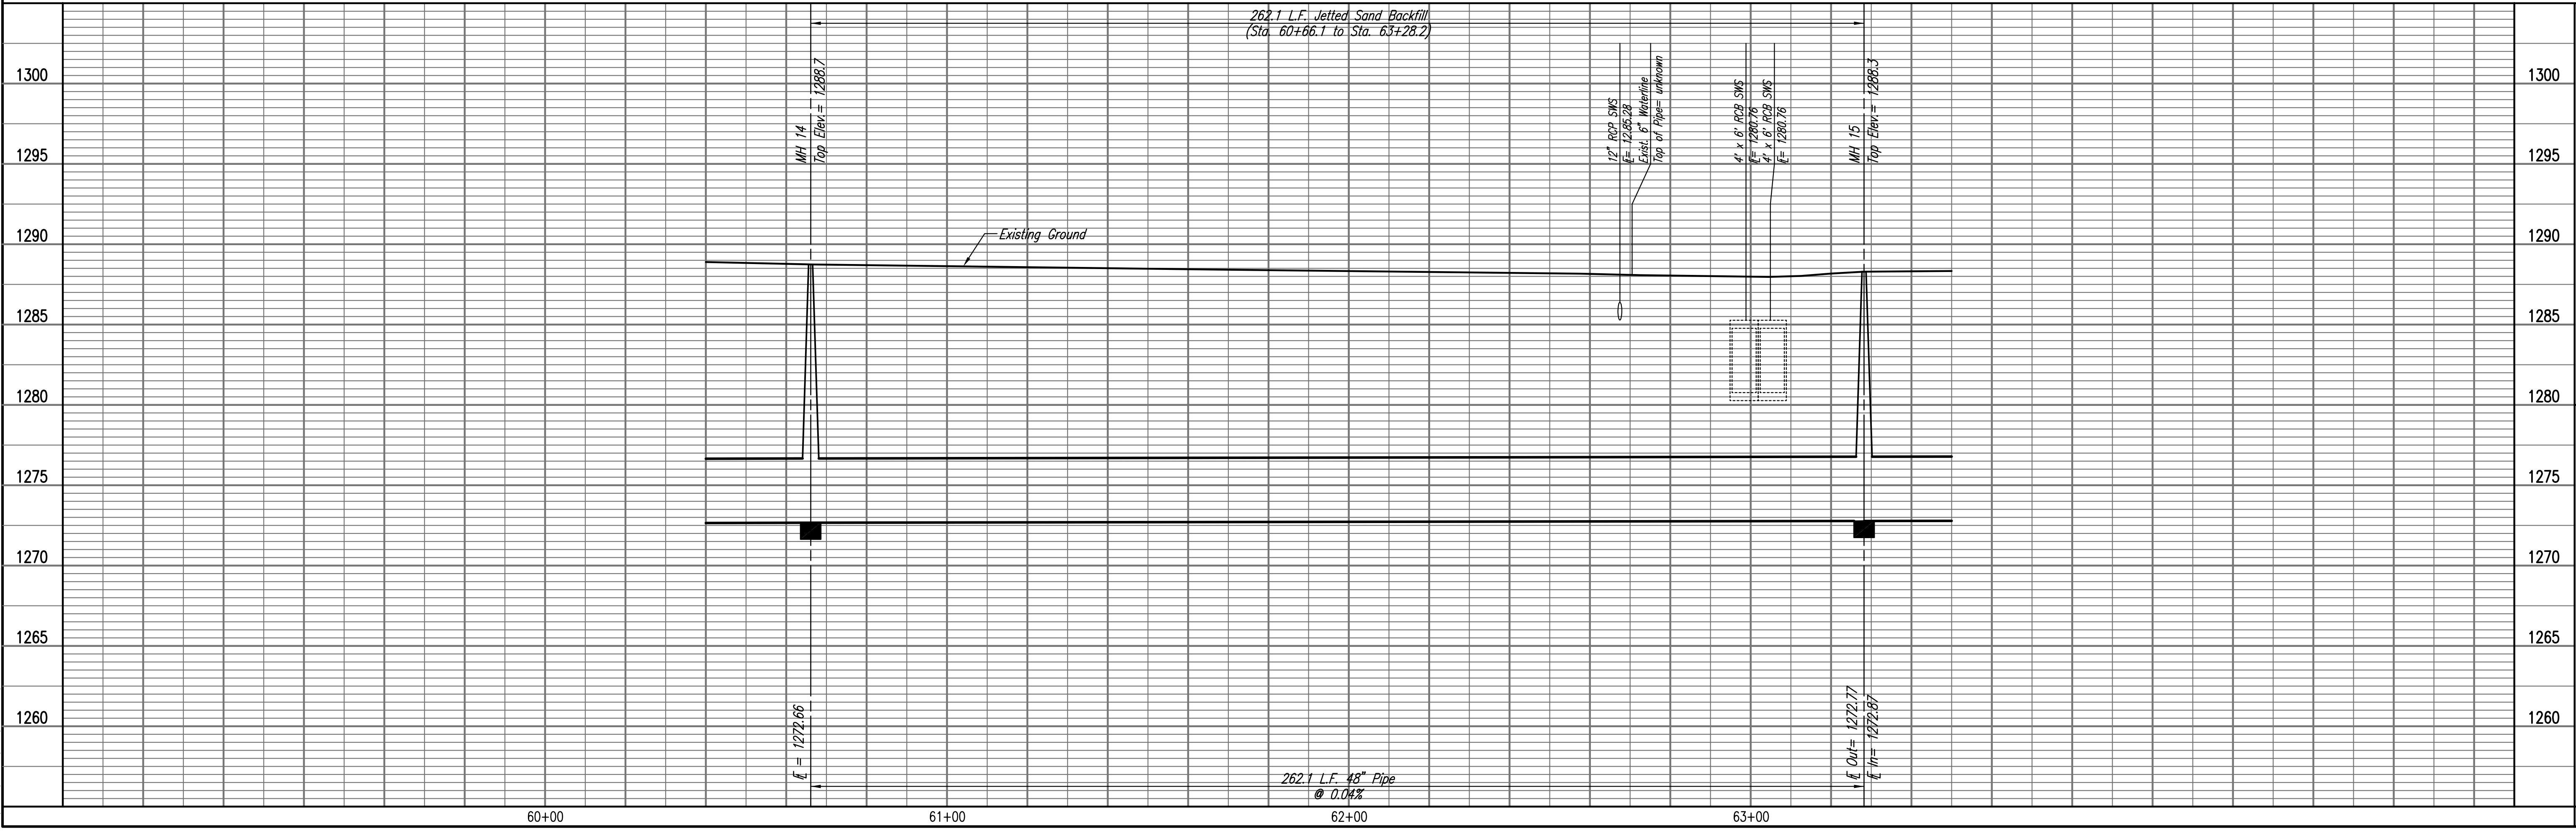

RELOCATION OF SANITARY SEWER NO. 23  
 PHASE 2: KELLOGG/GROVE TO PANNEE/1-135  
**SANITARY SEWER LINE NO. 1**  
 JAMES L. ARMOUR, P.E. - CITY ENGINEER  
 CITY OF WICHITA PROJECT NO. 468-84375

Professional Engineering Consultants, P.A.  
 603 S. TOPICKA AVENUE, WICHITA, KANSAS 67202  
 316-262-2691 • FAX 316-262-3003

Designed By: MDK, EJB  
 Drawn By: CSL, JAN  
 Job No.: 35-07600-001  
 Date: AUGUST 2008